
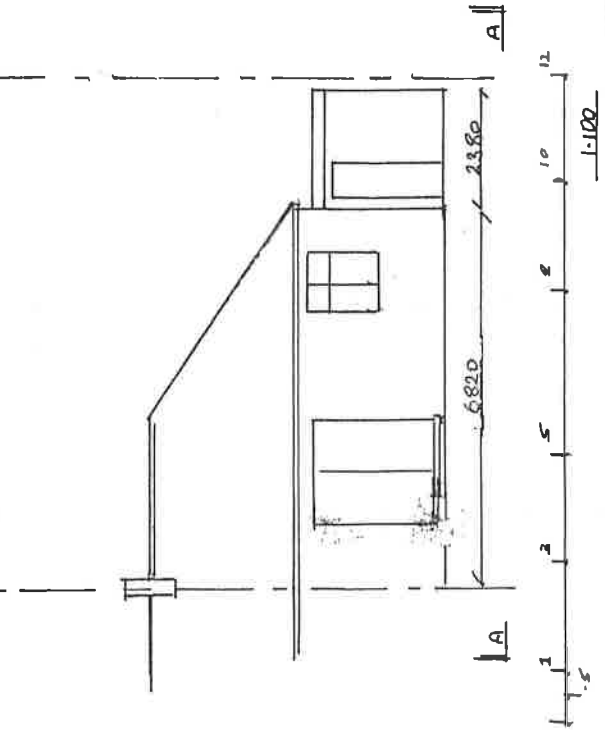
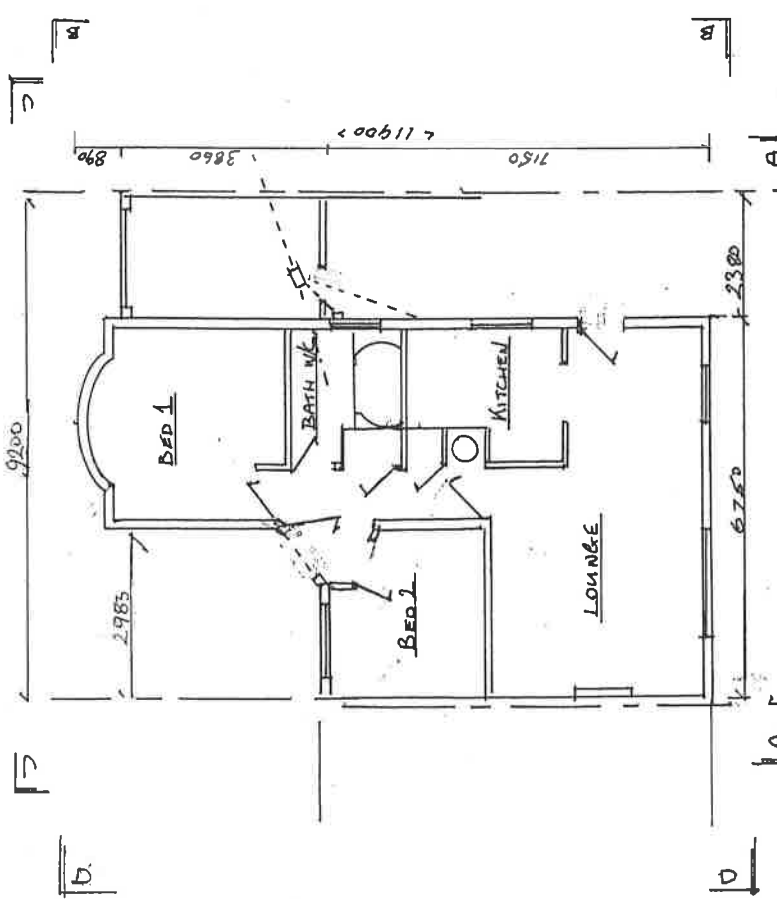
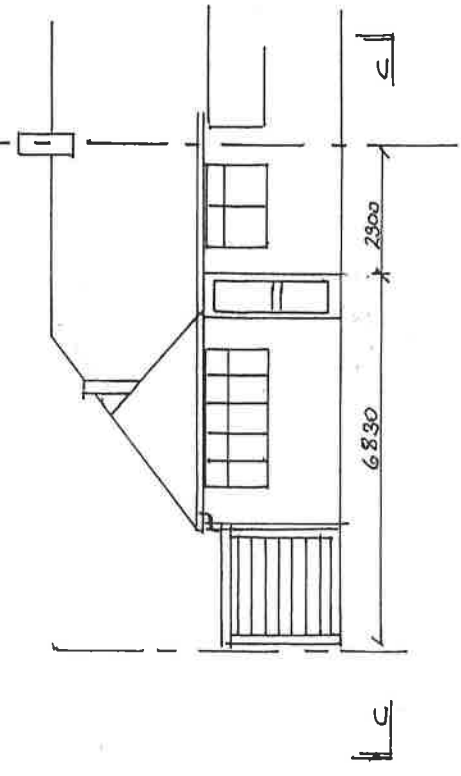
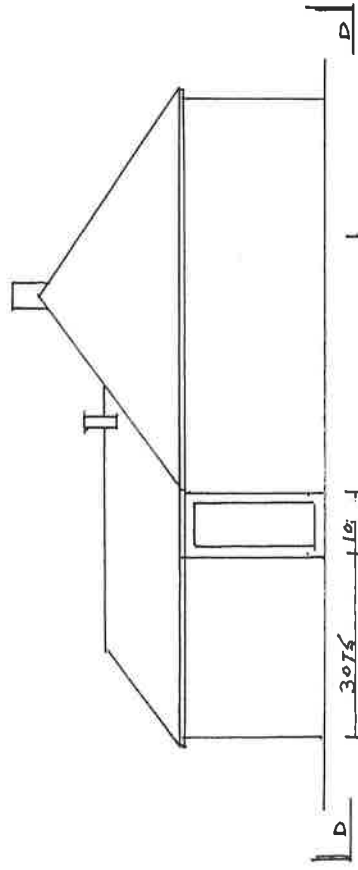


THIS DRAWING & DETAIL
IS NOT TO BE USED
FOR CONSTRUCTION
PURPOSES

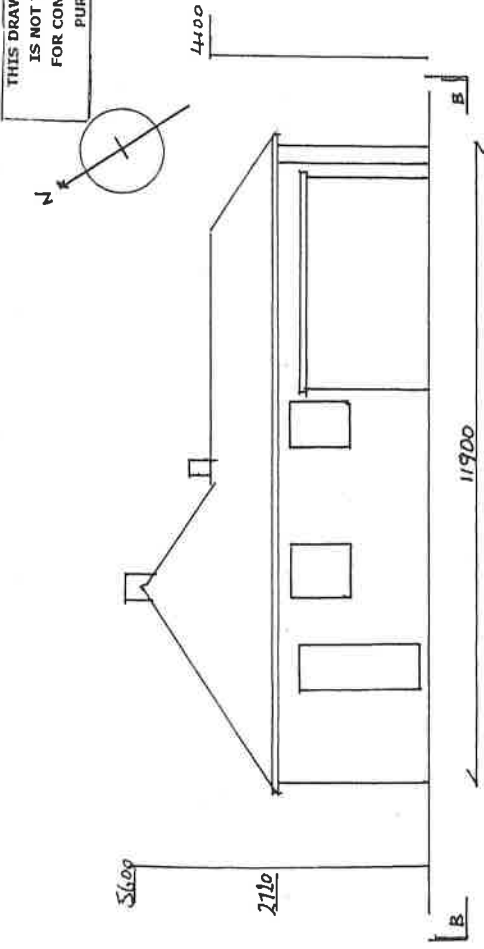

1 2 5 10 12
1:100

Project Address: 12 HAREFIELD ROAD SIDCUP KENT DA14 4RJ	Client: MR & MRS P SEATON	Project: REAR & SIDE SINGLE STOREY EXTENSION	Title: EXISTING Scale: 1:100 @ A3	Drawing No: 1.05 Date: 10.05.2021
--	------------------------------	--	--	--

P A YEATES MCOB LICWCI
CHARTERED BUILDER
15 THE QUADRANT
BEXLEYHEATH
KENT DA7 5LH
(07802 627969)