




PROPOSED FRONT ELEVATION

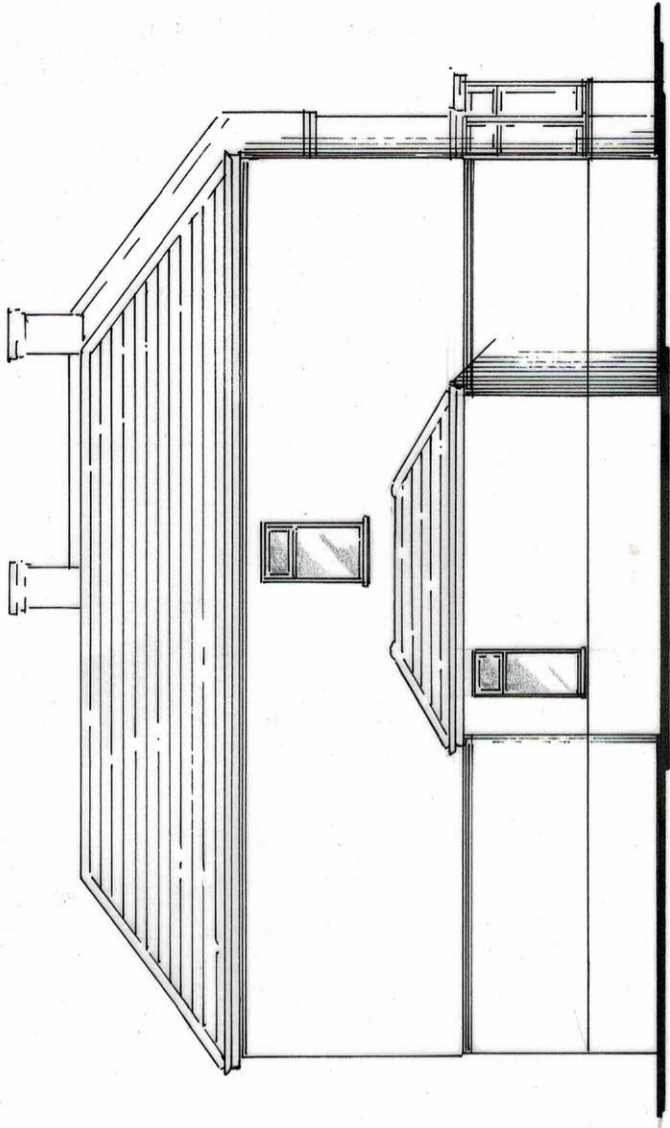

PROPOSED WEST ELEVATION

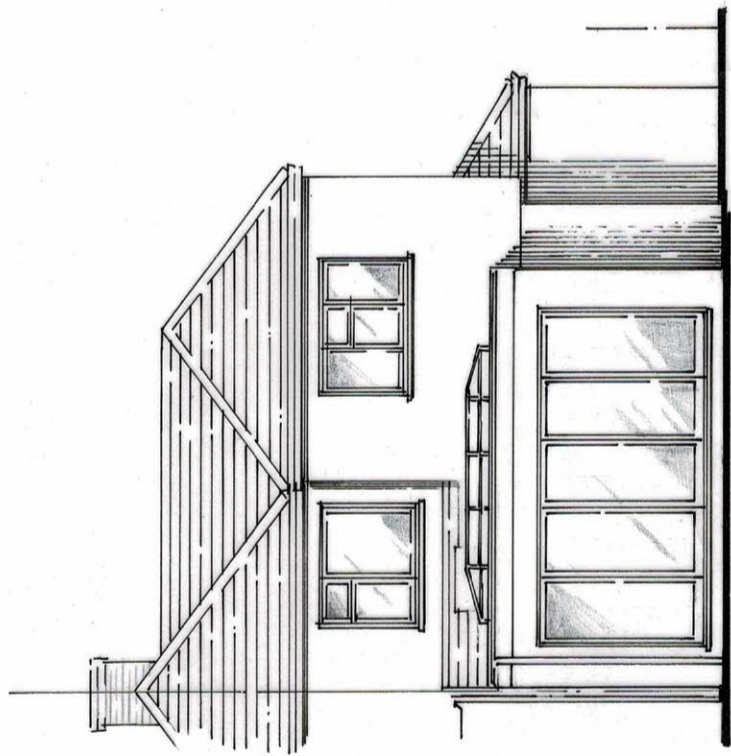

PROPOSED REAR ELEVATION

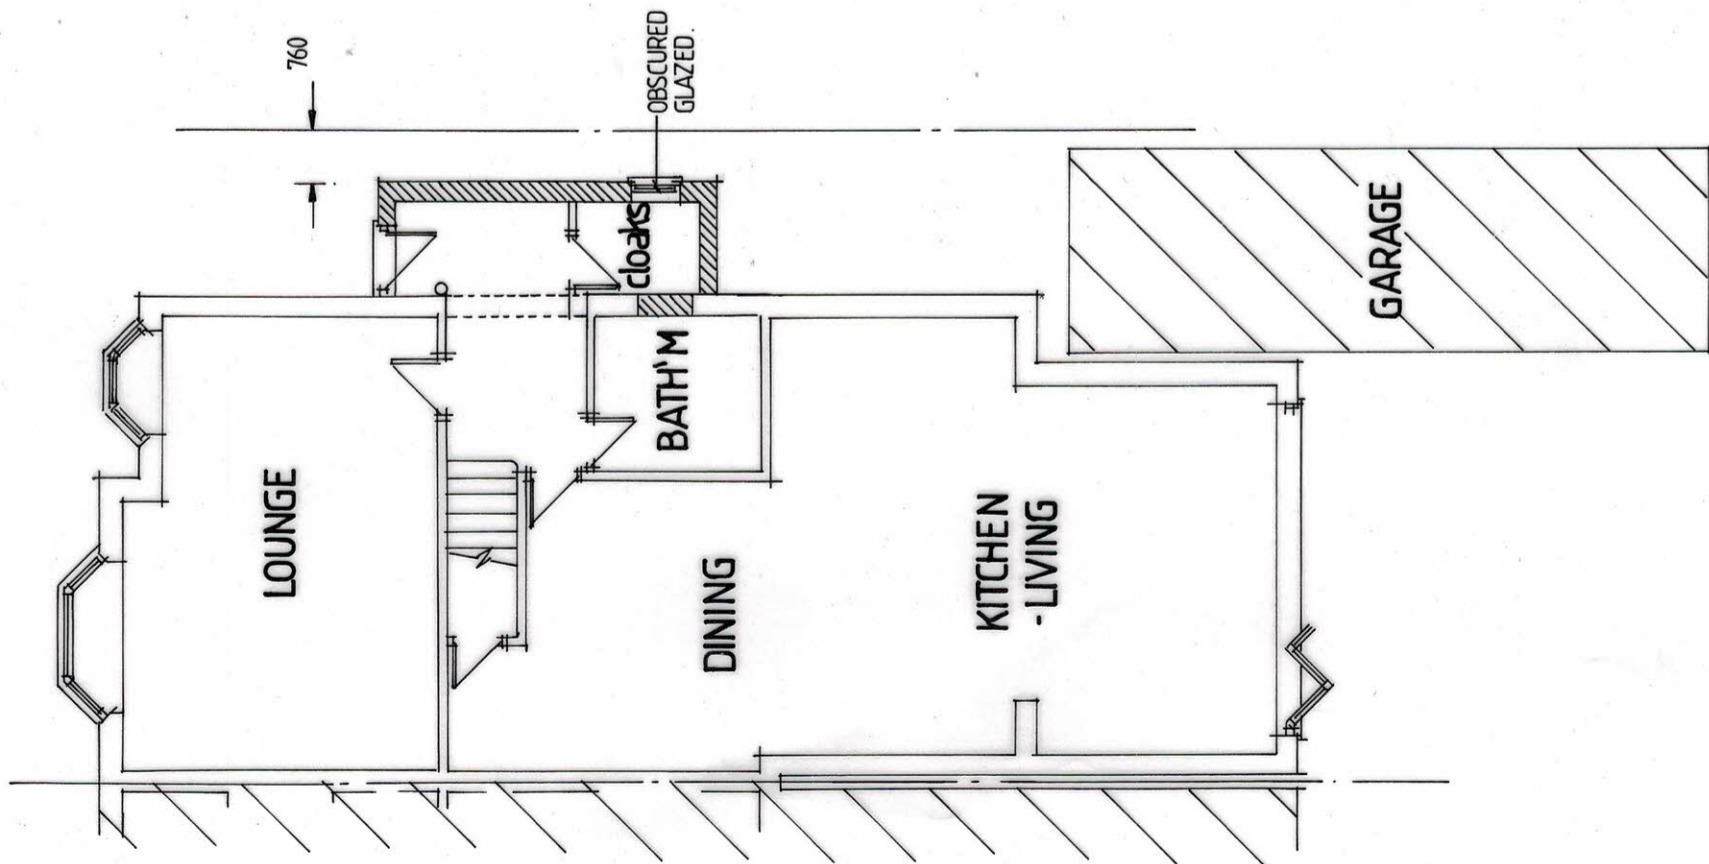

PROPOSED FLOOR PLAN



 STEWART ELCOMB Architectural & Planning Consultants Ivy Cottage, Staplestreet, Hernhill, Faversham, Kent. ME13 9UB Telephone : 01227 751262 or 07944 658615. Email : stewartelcomb@aol.com	TITLE PROPOSED PORCH ENTRANCE + CLOAKS AT 232 LONG LANE, BEXLEYHEATH, KENT . DA7 5HY.	
	SCALE 1/100 @ A3	DATE 05/2021
CLIENT MR. S. LEVETT.		