


No.212

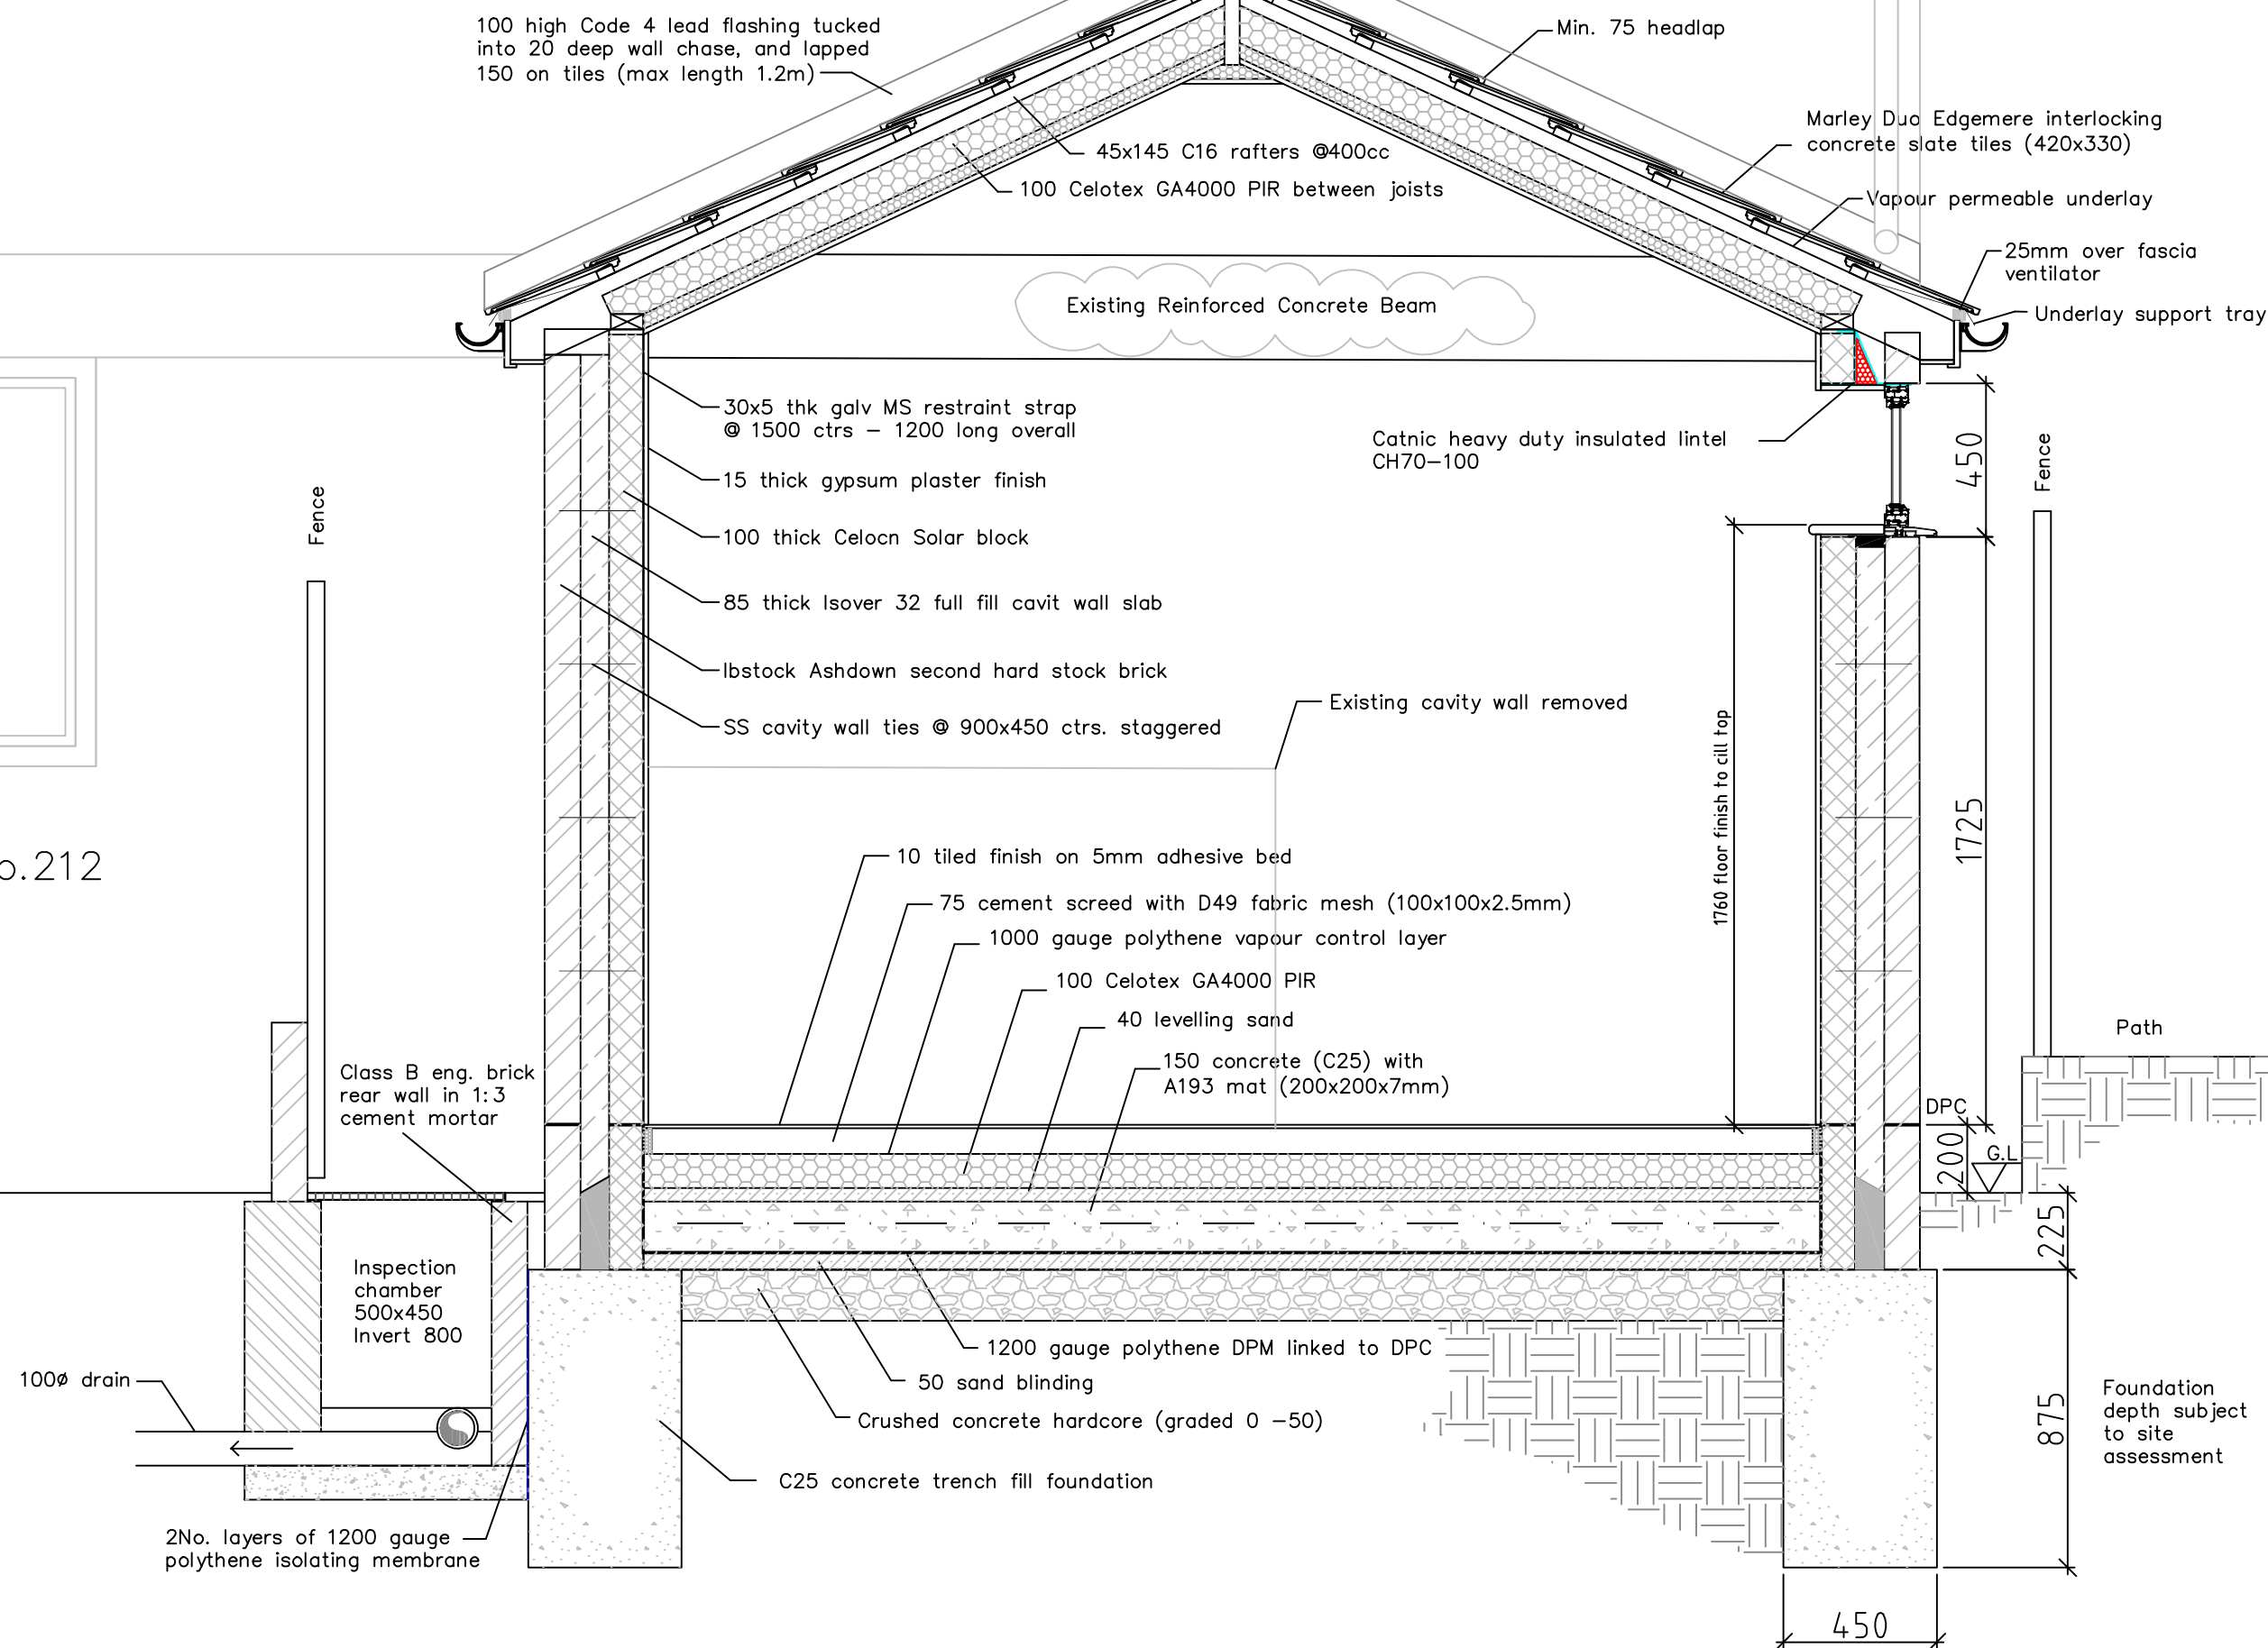

214 Bellegrove Road Welling, Kent DA16 3RT
Dining Room Extension And Replacement Bedroom Window
Section on A-A
Scale: 1: 50 @ A3 Drg. JH/B.Reg/DG-5 Date: February 2021