


Section Cut  
Lines &  
Soakaway

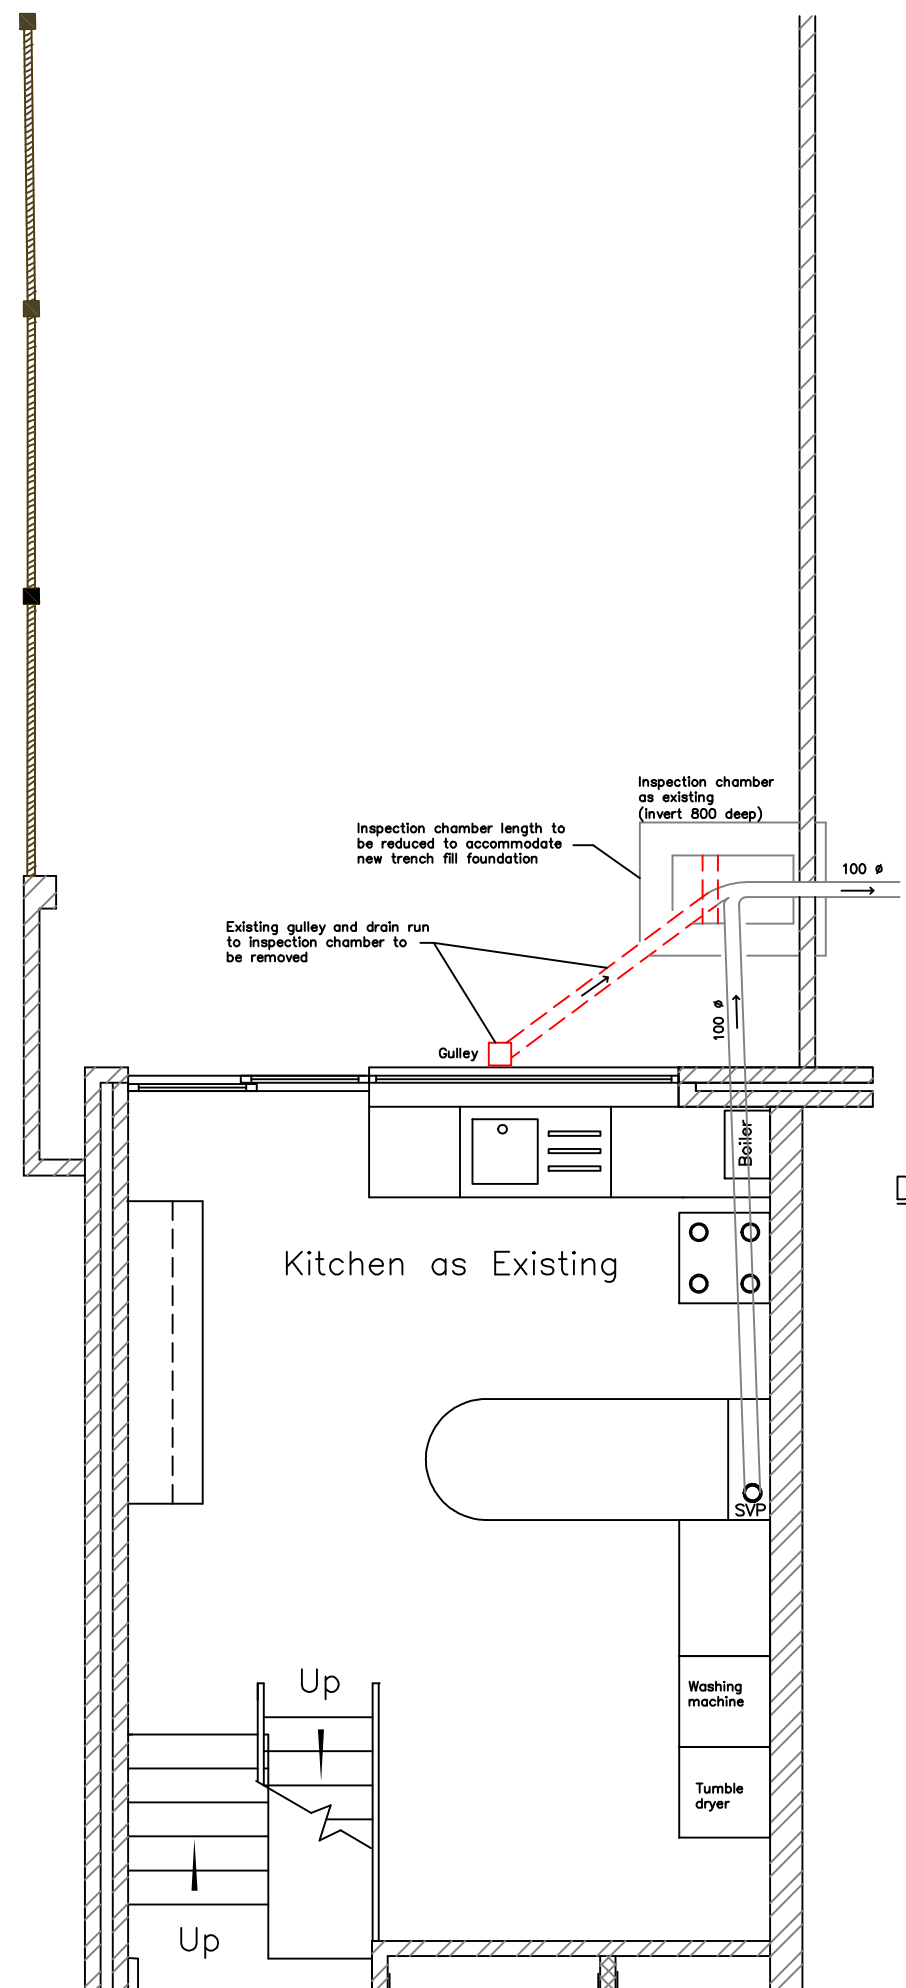

Drainage Alterations

214 Bellegrove Road Welling, Kent DA16 3RT
Dining Room Extension And Replacement Bedroom Window
Section Cut Lines & Drainage Alterations
Scale: 1:50 @ A3 Drg. JH/B.Reg/DG-2 Date: February 2021