


Scale is 1:50 at A4

Elevation at Section A-A (Revised Height)

**OLD ENGLAND, EAST HILL ROAD,
KNATTS VALLEY, SEVENOAKS TN15 6YB**

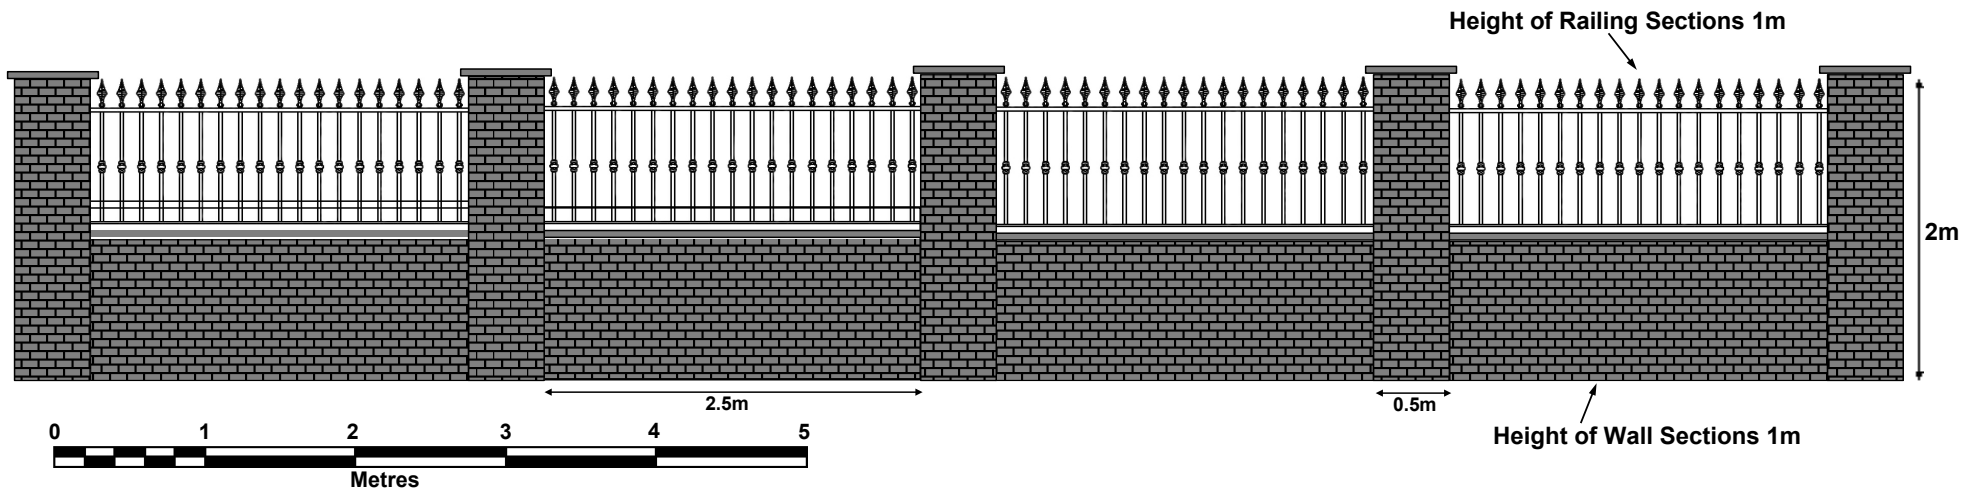

Scale is 1:50 at A4

Part Elevation of Front Wall (Revised Height)

**OLD ENGLAND, EAST HILL ROAD, KNATTS
VALLEY, SEVENOAKS TN15 6YB**