


a; front elevation - replacement windows ref. W1, W2 W13 and W14
 b; rear elevation - replacement windows ref. W3, W4 and W15
 (please see submitted floor plans for more detail)

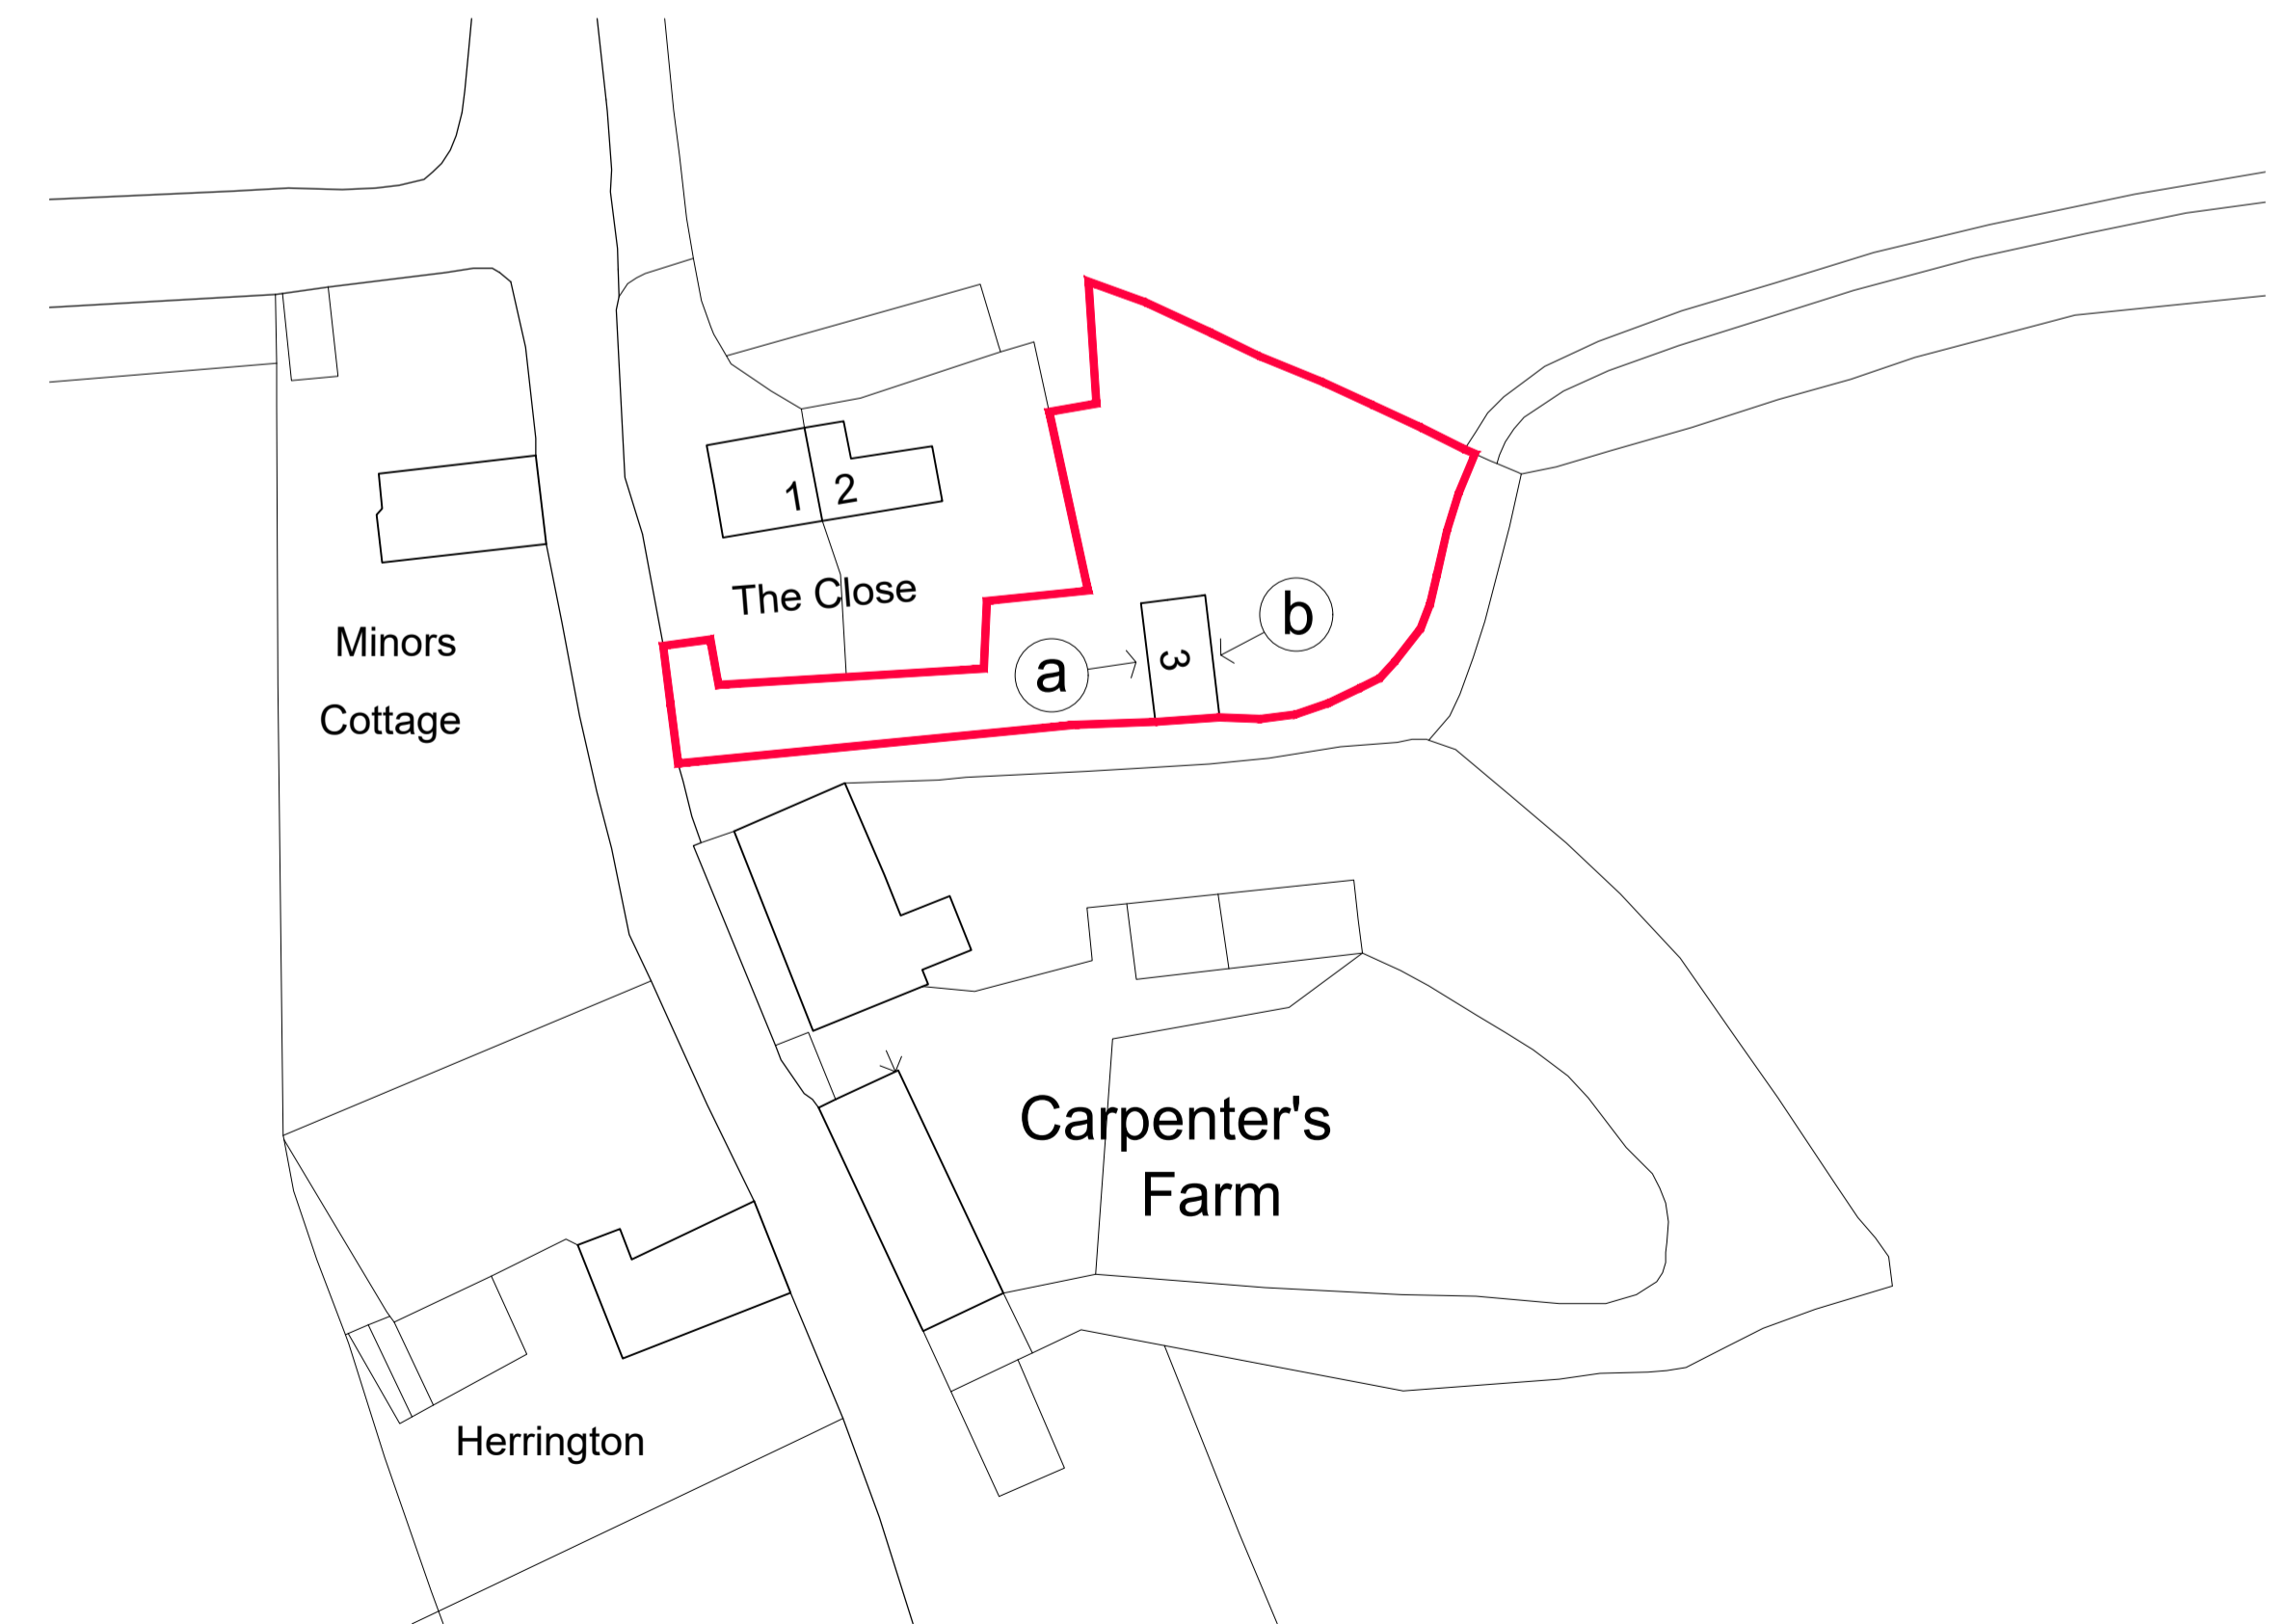

CHESHIRE	SURREY	SHEFFIELD	MANCHESTER	LIVERPOOL
Market Court 20-24 Church St Altrincham WA14 4DW 0161 929 7622	100 High St Esher Surrey KT10 9QJ 01372 203 335	Electric Works 3 Concourse Way Sheffield S1 2BJ 0114 250 7983	All Work and Social XYZ Building 2 Hardman Boulevard M3 3AQ 0161 929 7622	AvenueHQ 17 Mann Island Liverpool L3 1BP 0151 662 0122