

571300m

571400m

571500m

571600m

254400m

NOTE "COPYRIGHT ACT"
Drawing is supplied for YOUR information only. It should not be copied, duplicated or reproduced in any form, in part or in total without the expressed permission of E & P Building Design given in writing. Should you require additional copies please ask.



254300m

254300m

254200m

254200m

254100m

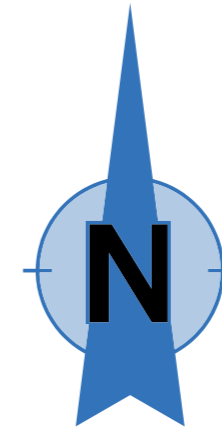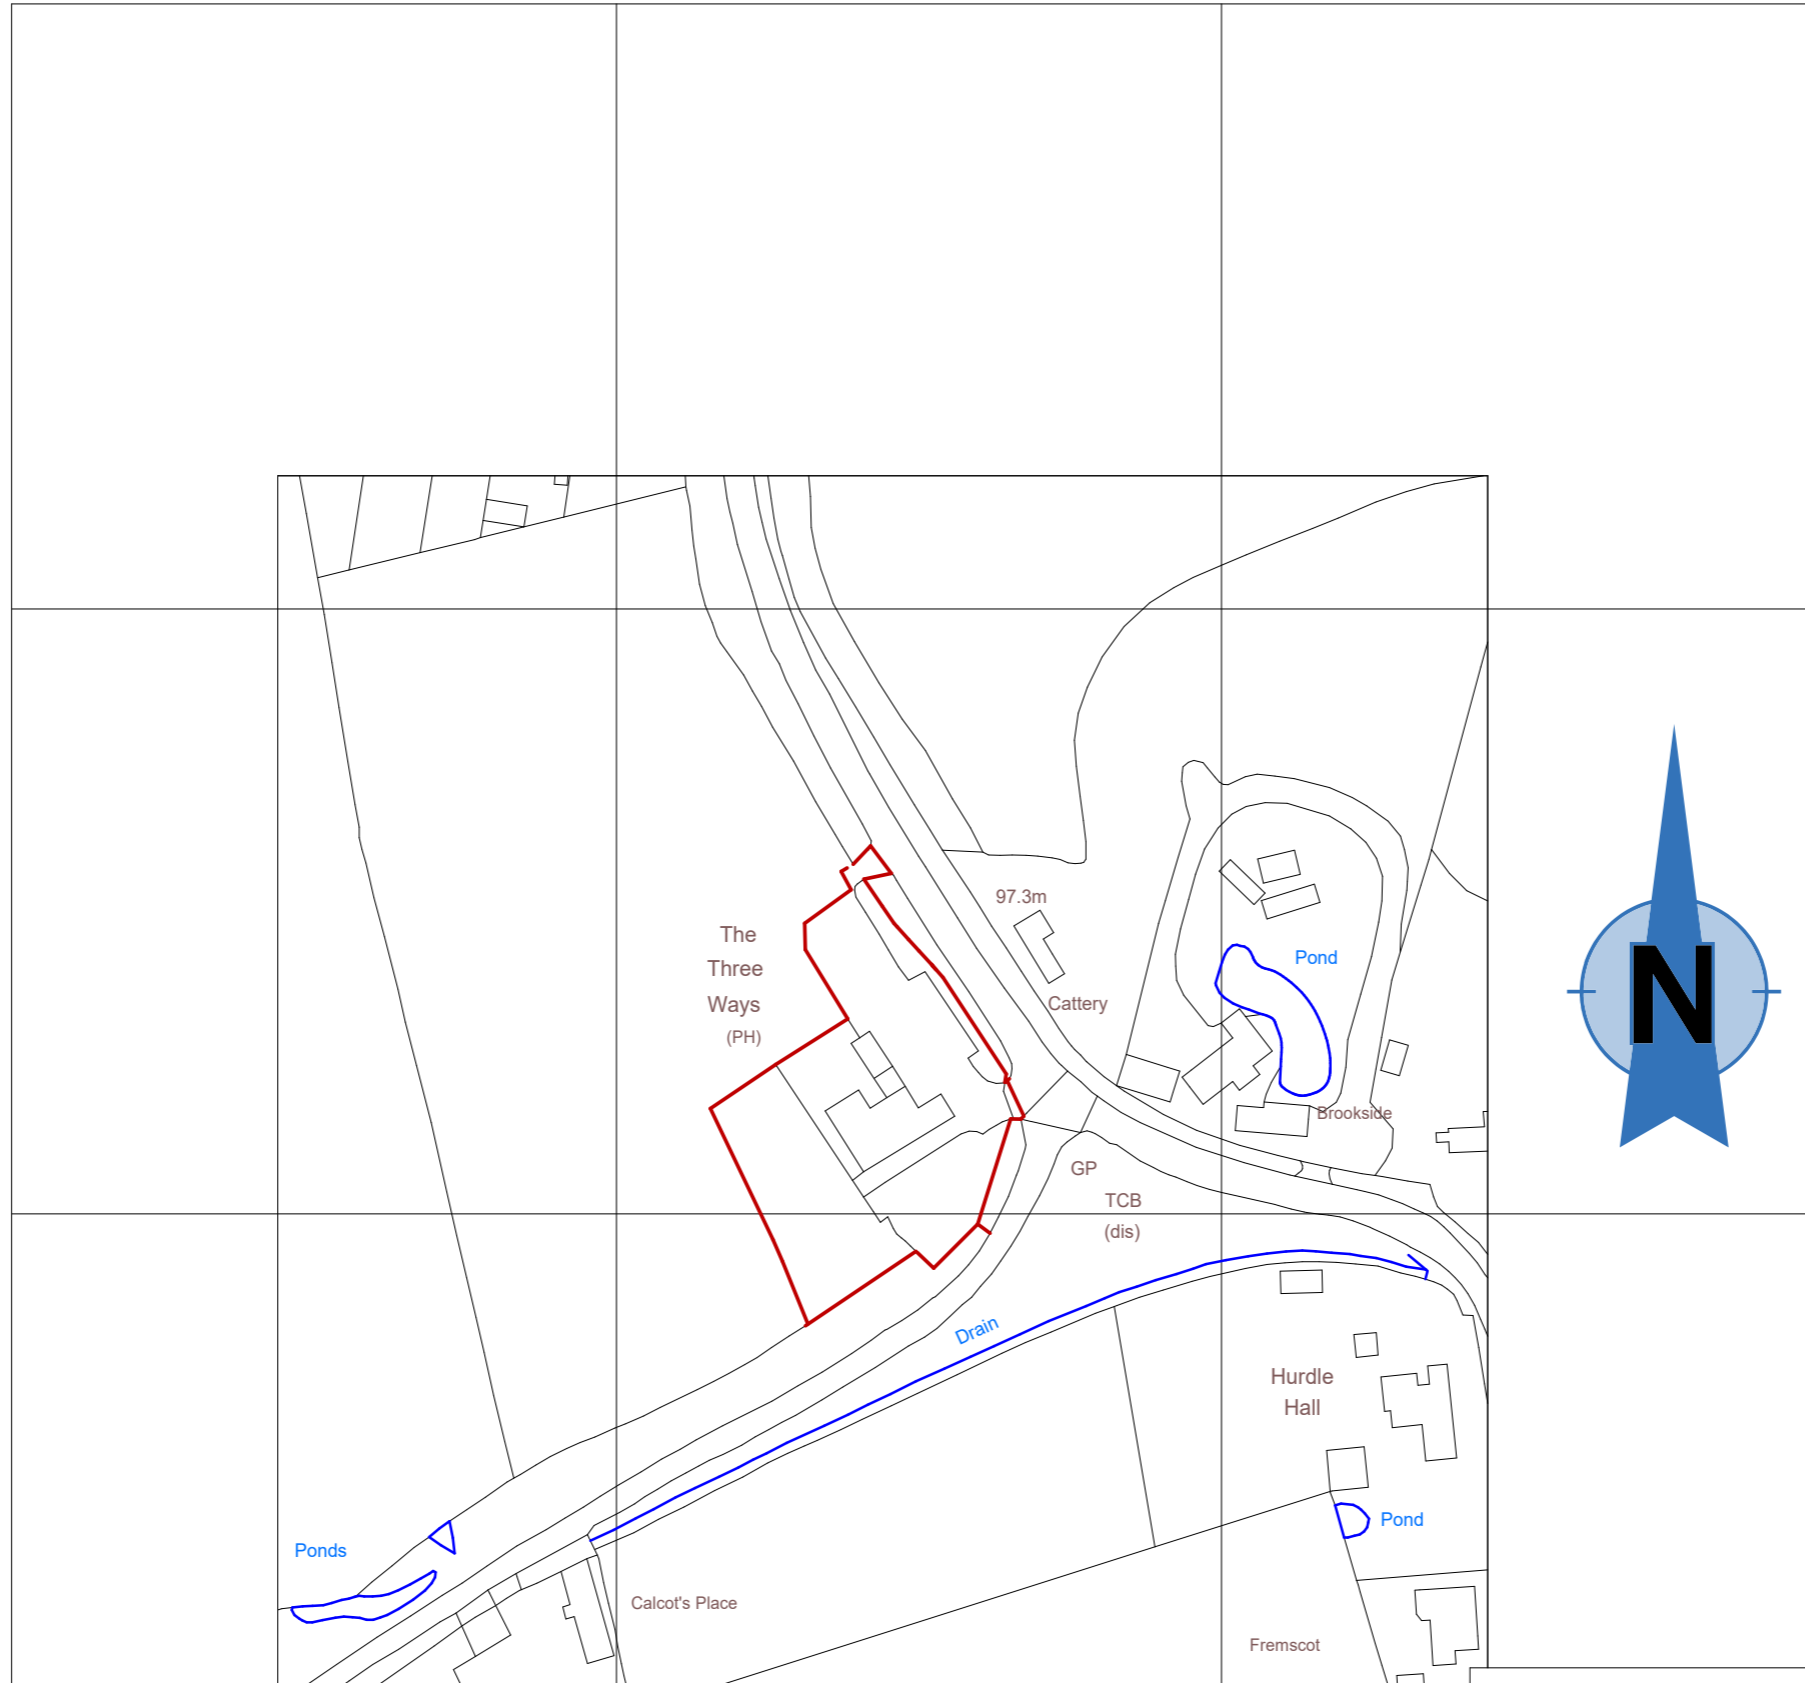

Site Location and Red Line Boundary Plan.

E & P Building Design

S A C Harrison MaPS, Tech IOSH.
(Member of the RIBA and the RTPI.)

THE GABLES, FIELD WALK, MILDENHALL, BURY ST EDMUNDS, SUFFOLK, IP28 7AH
TELEPHONE 01638 717379. FAX 01638 714725.

E-mail:- office@eandpbuildingdesign.co.uk

Architectural Services and Building Surveyors.
Town Planning and Listed Building Consultants
Project Safety Consultants and Risk Assessors
Party Wall Surveyors - Project Managers.

MOBILE 07802 314538
Web address:- eandpbuildingdesign.co.uk

**ALL STRUCTURAL
TIMBER TO BE STRESS
GRADED AND
PRESERVATIVE
TREATED**

DO NOT SCALE
CHECK ALL DIMENSIONS ON SITE
IF IN DOUBT, ASK SURVEYORS

© Crown Copyright and database rights 2020 OS Licence no. 100041041

DRAWING NO 21.6014.14 Rev C

DATE July 2021.

SCALE 1-120 at A3.