
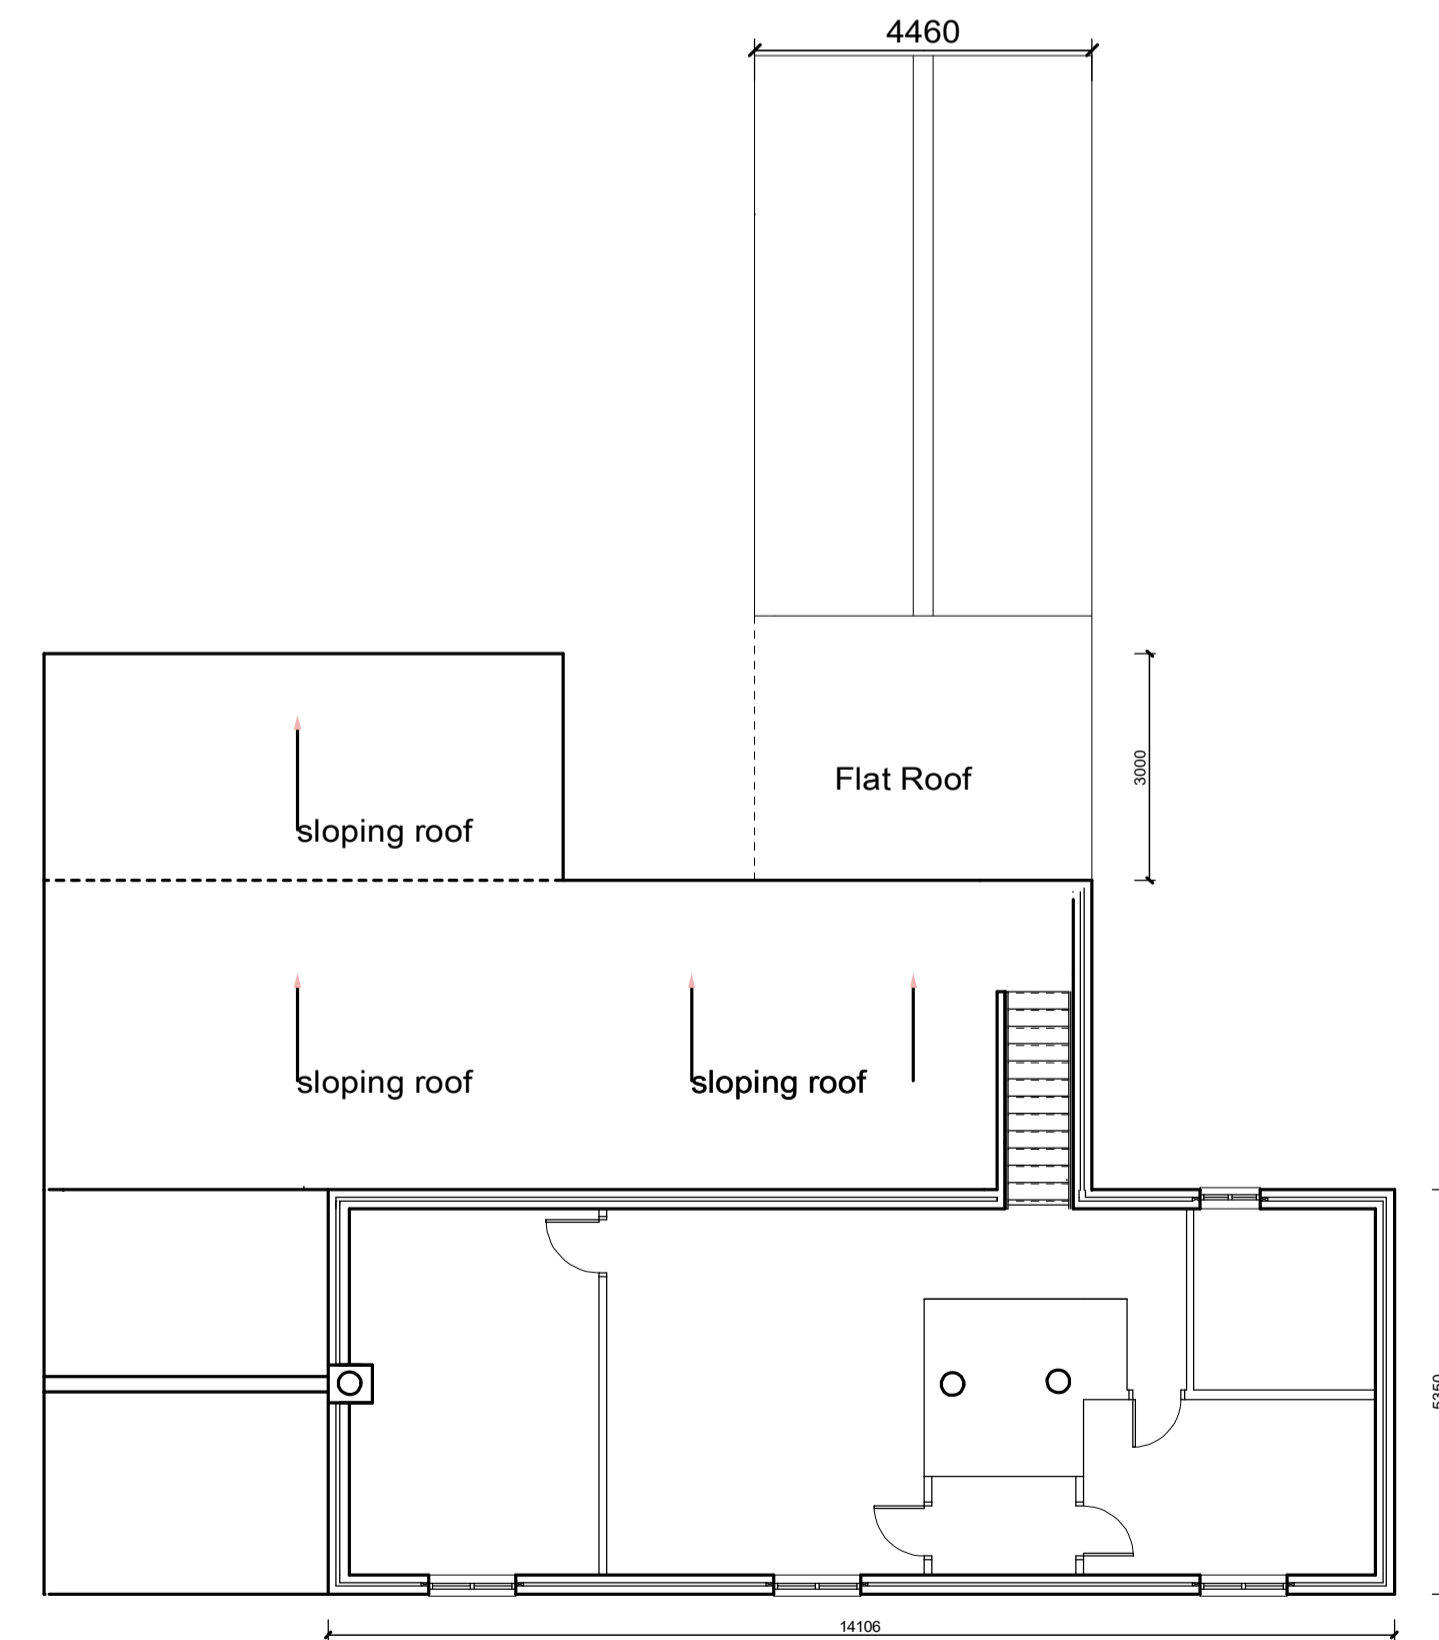
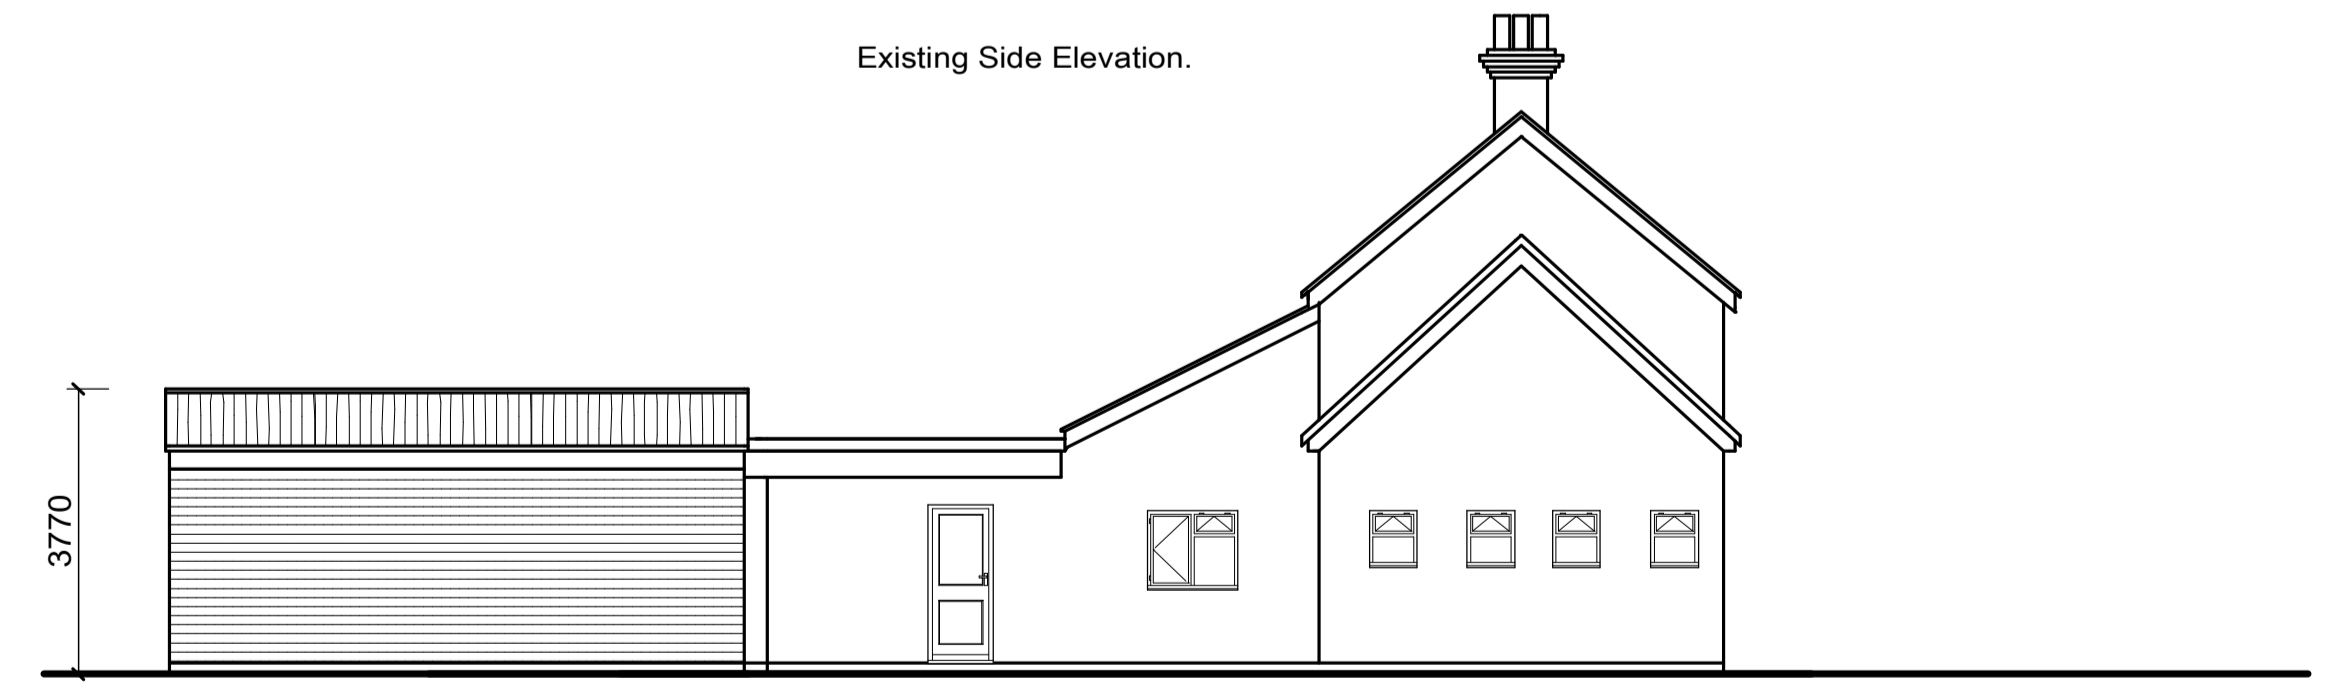
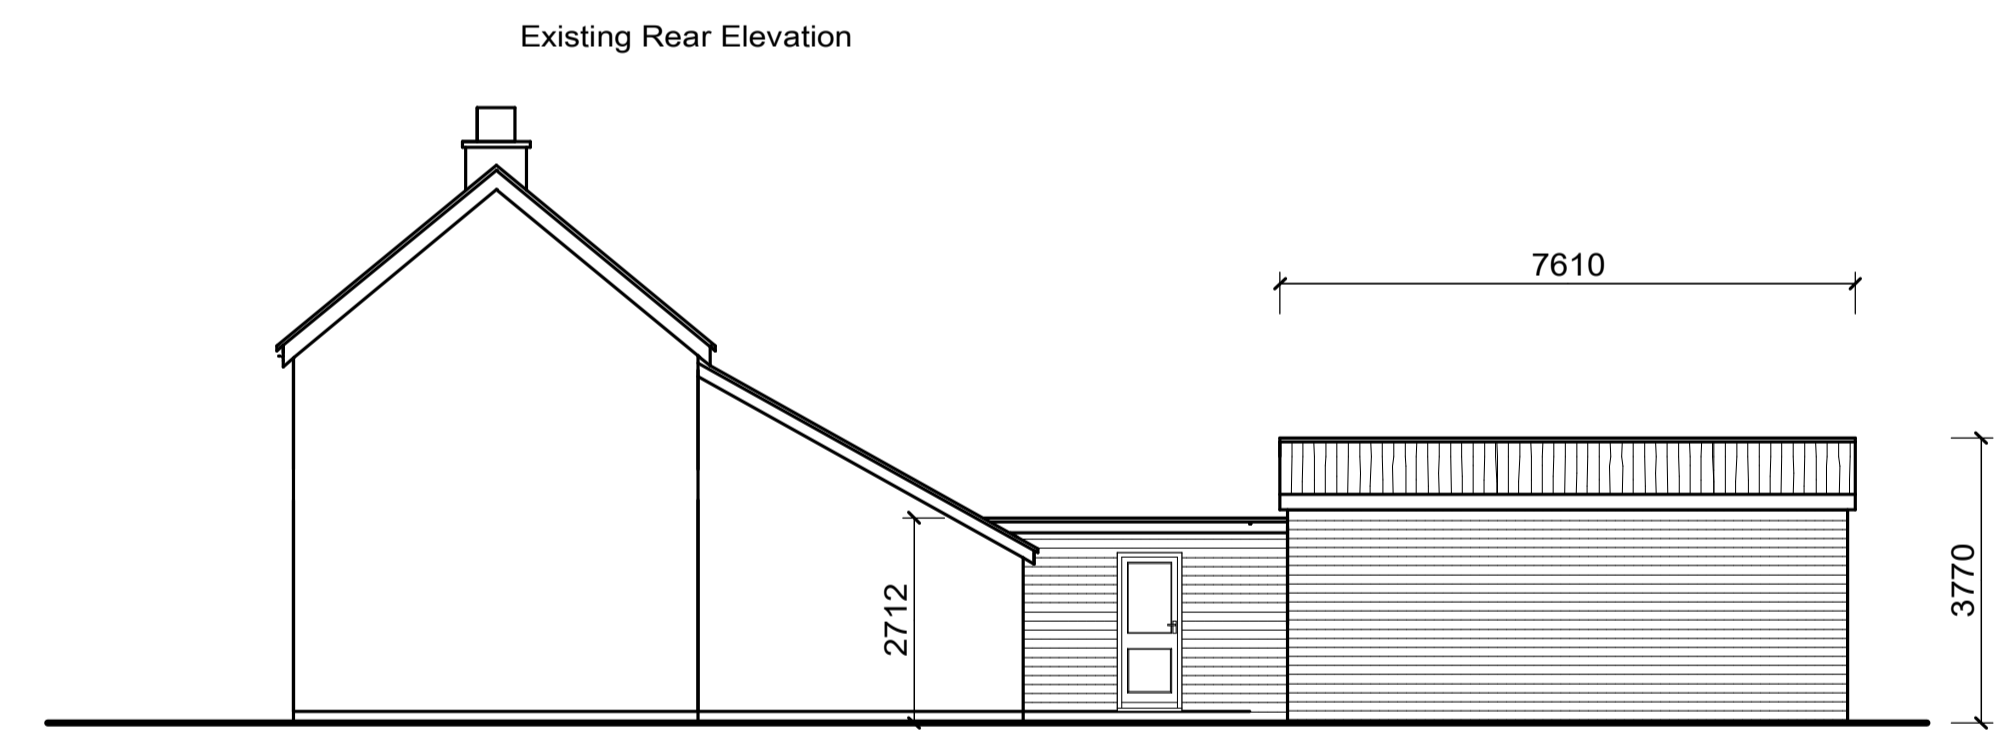
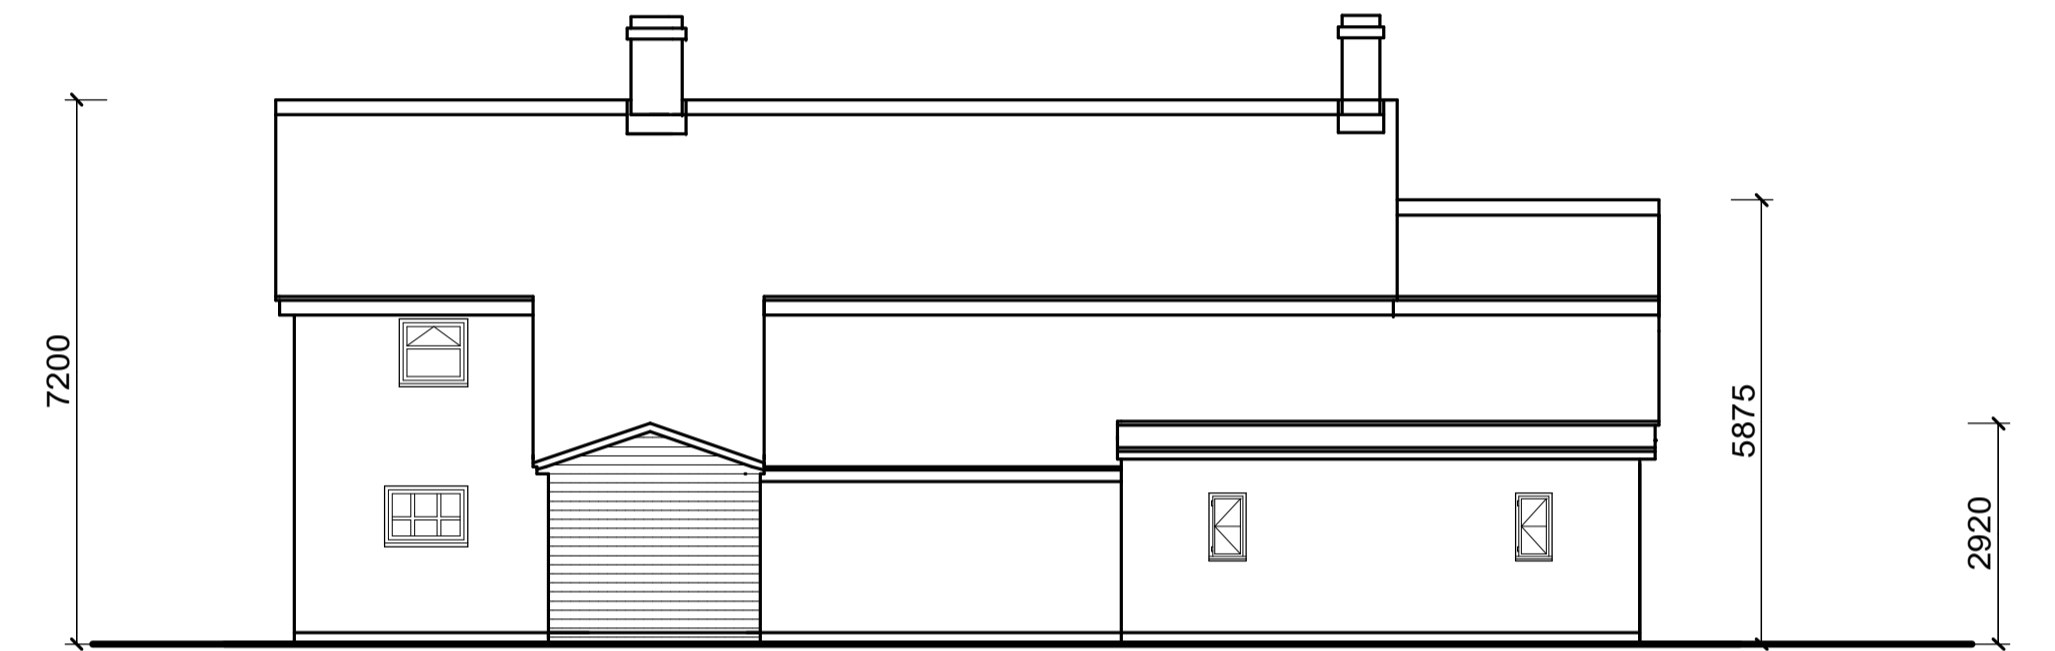
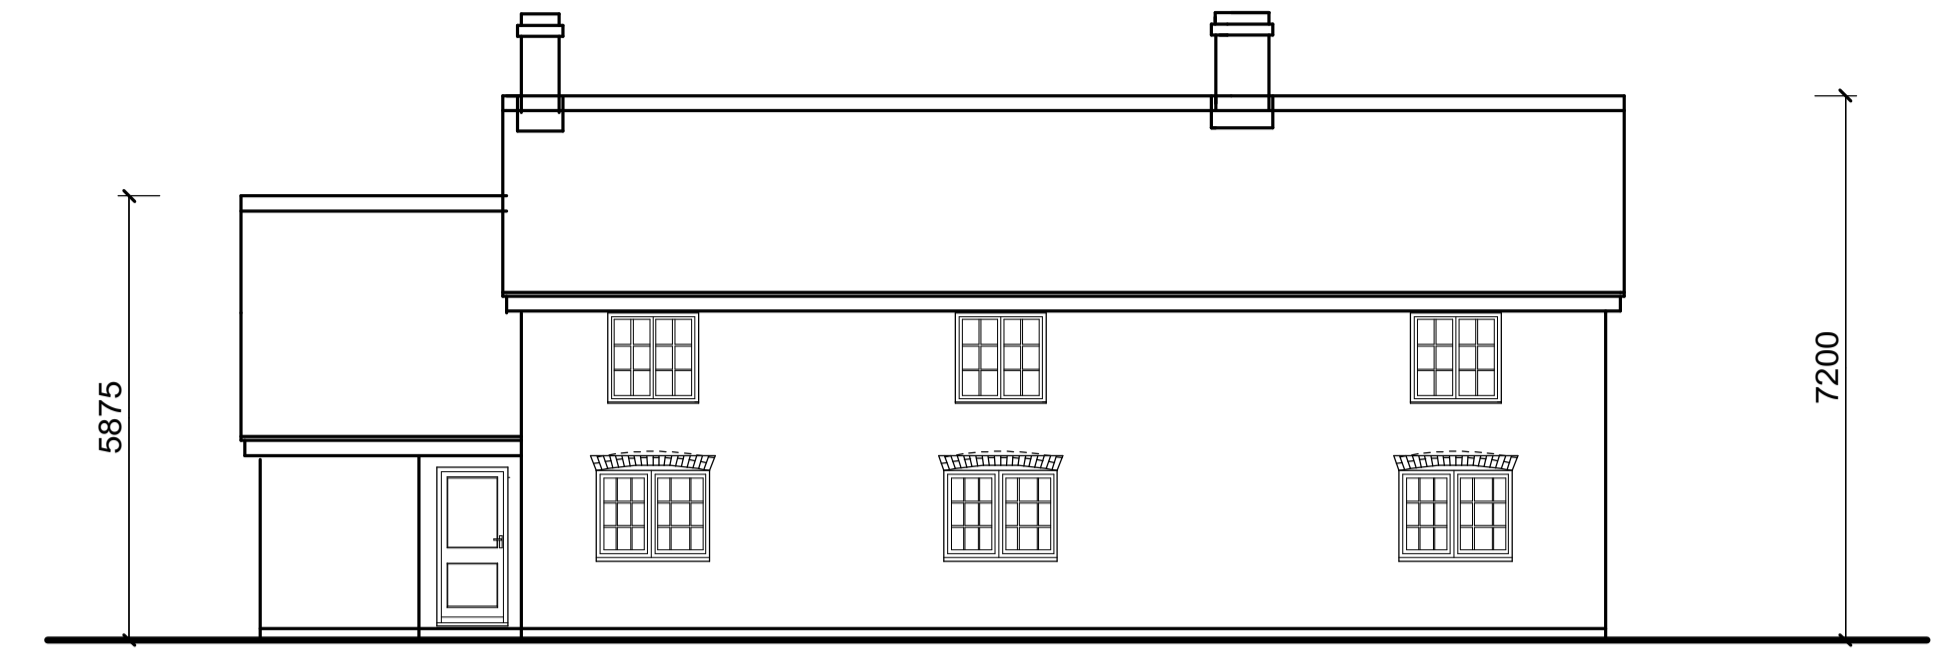



DO NOT SCALE  
CHECK ALL DIMENSIONS ON SITE  
IF IN DOUBT, ASK SURVEYORS

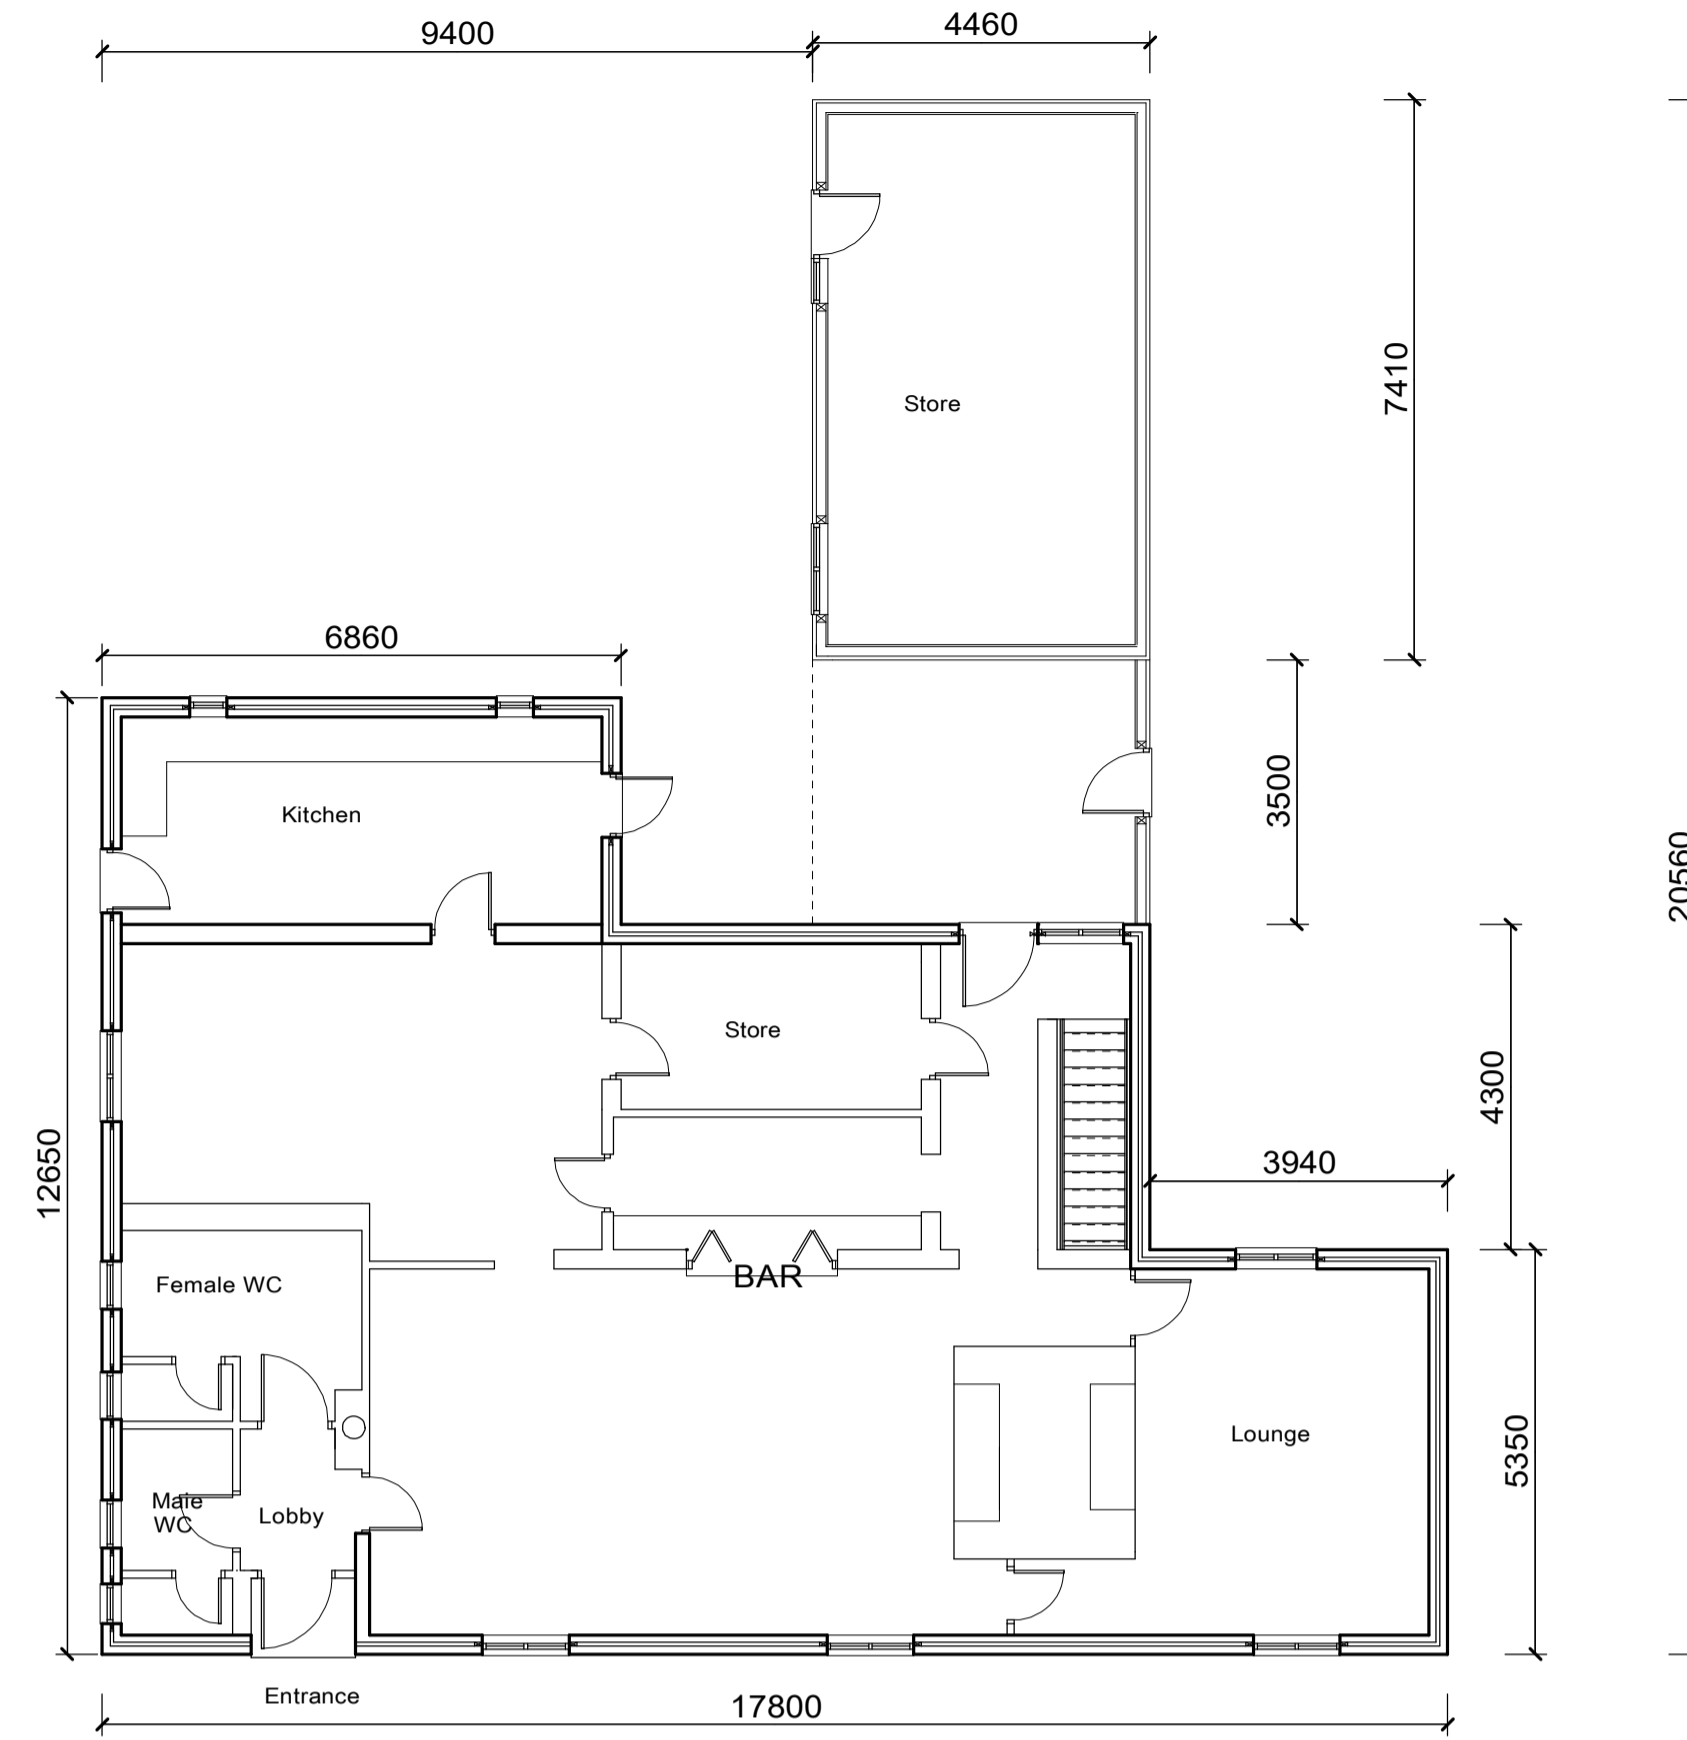

NOTE "COPYRIGHT ACT"

This drawing is supplied for YOUR information only. It should not be copied, duplicated or reproduced in any form, in part or in total without the expressed permission of E & P Building Design given in writing. Should you require additional copies please ask.

ALL STRUCTURAL  
TIMBER TO BE STRESS  
GRADED AND  
PRESERVATIVE  
TREATED

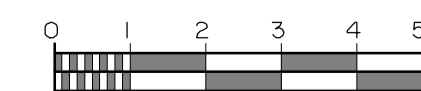

Existing footprint and elevations.  
The Tree Ways Public House, Queens Street, Cowlinge, Suffolk.

*E & P Building Design*

S A C Harrison AaPS, AIOSH.

Architectural Services and Building Surveyors.  
Town Planning and Listed Building Consultants  
Project Safety Consultants and Risk Assessors  
Party Wall Surveyors - Project Managers.

THE GABLES, FIELD WALK, MILDENHALL, BURY ST EDMUNDS, SUFFOLK, IP28 7AH  
TELEPHONE 01638 717379. FAX 01638 714725. MOBILE 07802 314538

E-mail: - office@eandpbuildingdesign.co.uk Web address:- eandpbuildingdesign.co.uk

DRAWING NO 21-6014-03 Rev A DATE May 2021. SCALE 1-100 at A1.