

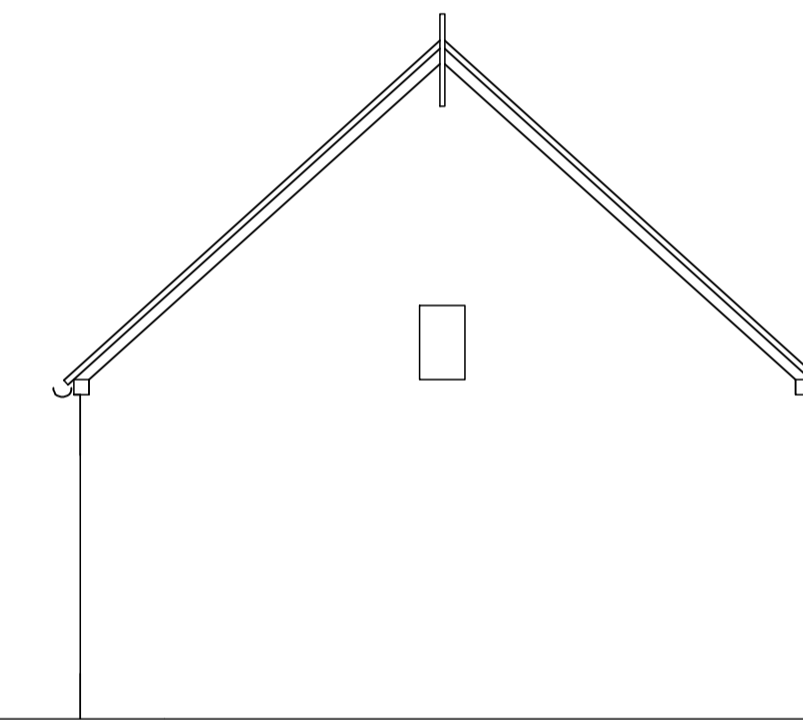
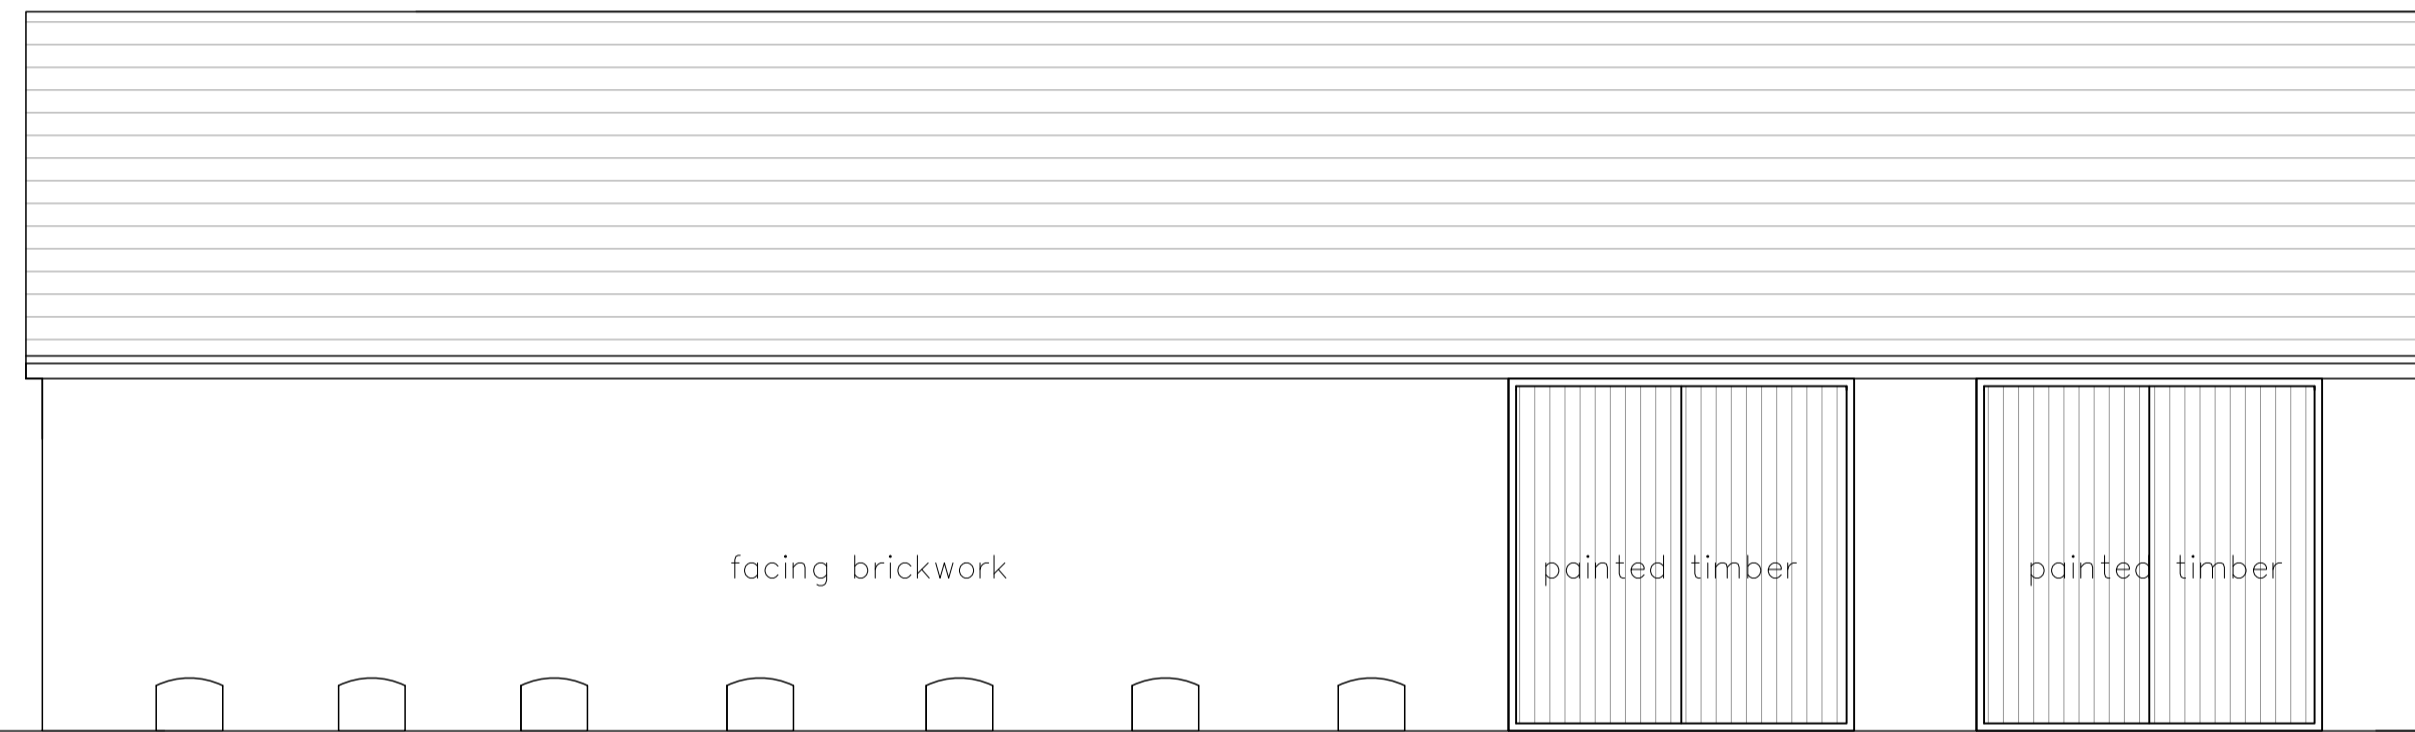



Side Elevation to lane

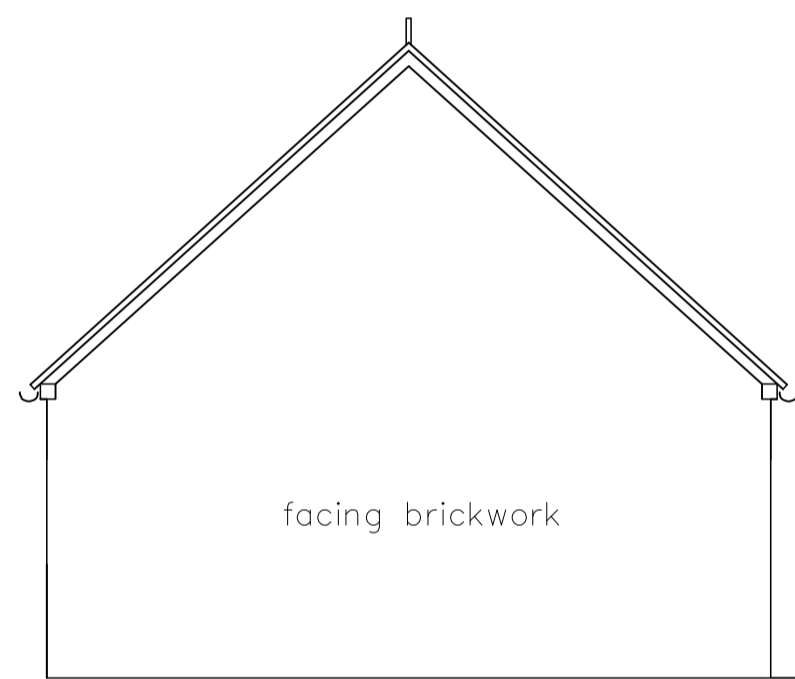


Courtyard Elevation

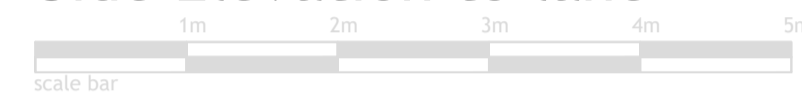


End Elevation

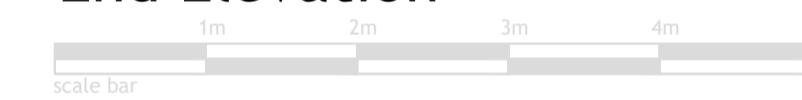


Elevation to Grove Lane

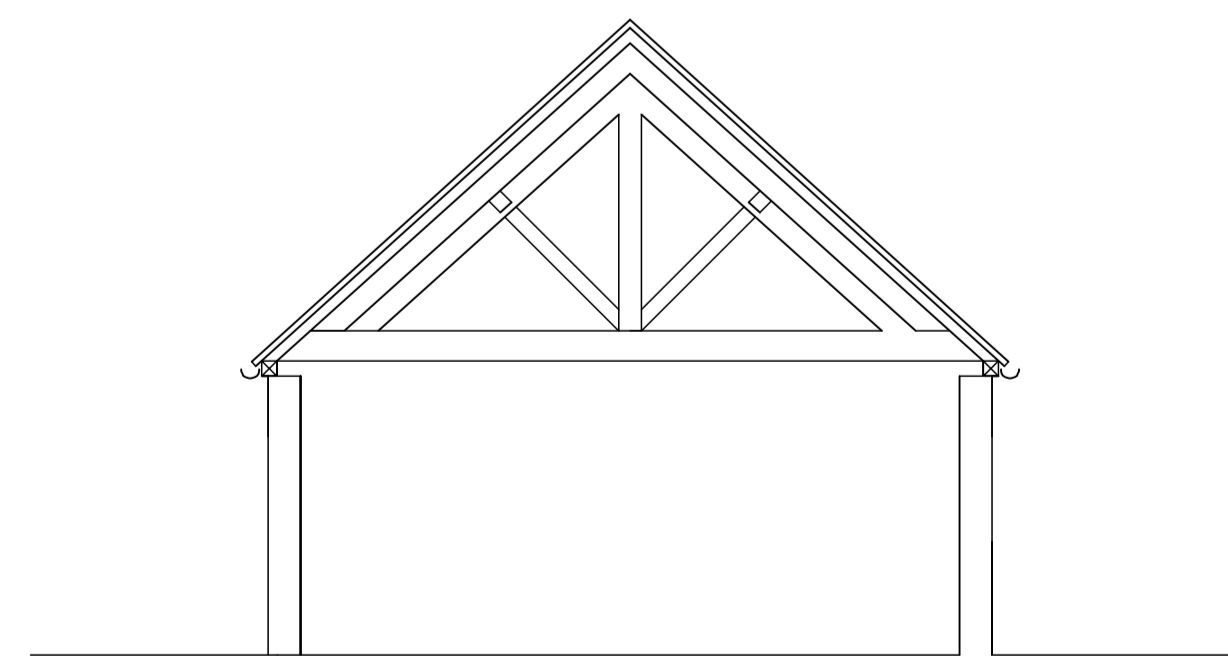

Section Barn 1

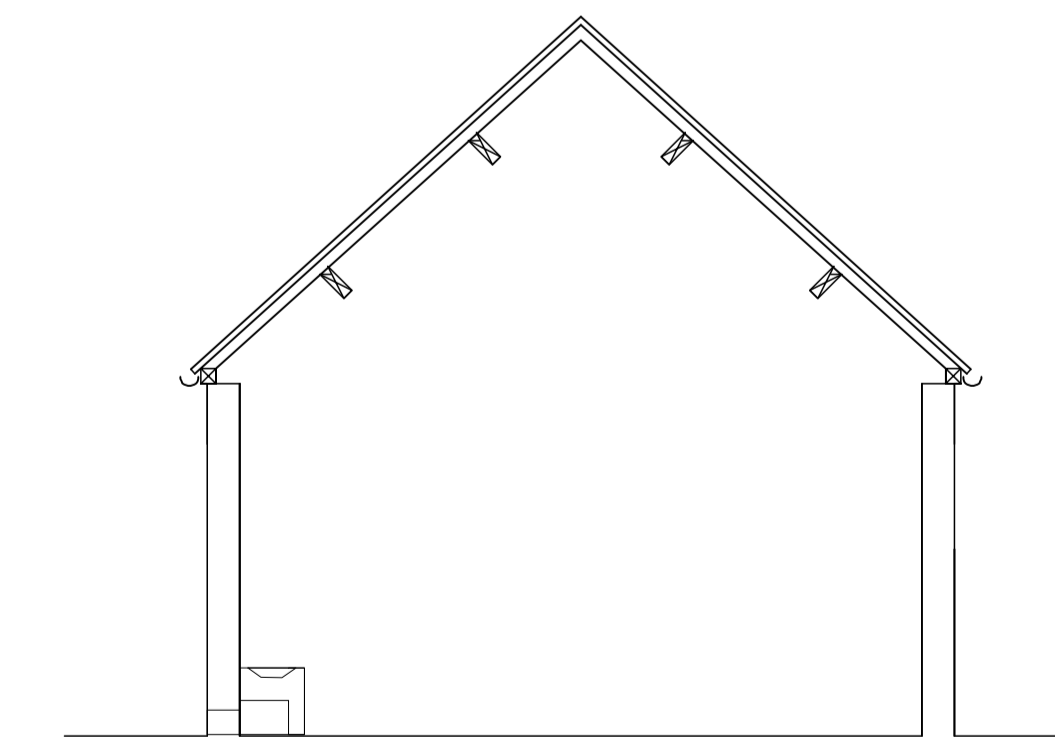

Section Barn 2

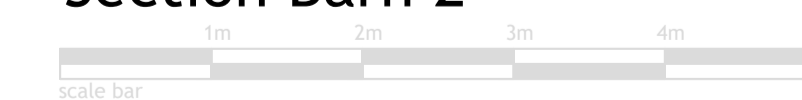

Before works begin
Contractors must verify all dimensions on site before commencing works on site. Any discrepancies must be reported to Eosyplan before works are undertaken or materials are ordered.

Lake View House Winton Drive Tournament Fields Warwick CV34 6RG
Telephone 07834 411985

project

Conversion of Existing Barns
Grove Farm House
Grove Lane
Ashow

drawing

Existing Elevations & Sections

scale 1:50/1:100 date April 2020 drawn oph

Job no 4005-02A

Copyright

This drawing is the copyright of Vasia Architecture Limited and must not be reproduced in part or whole without prior written consent.

www.vasia.co.uk