



Proposed Side Elevation to Private Drive

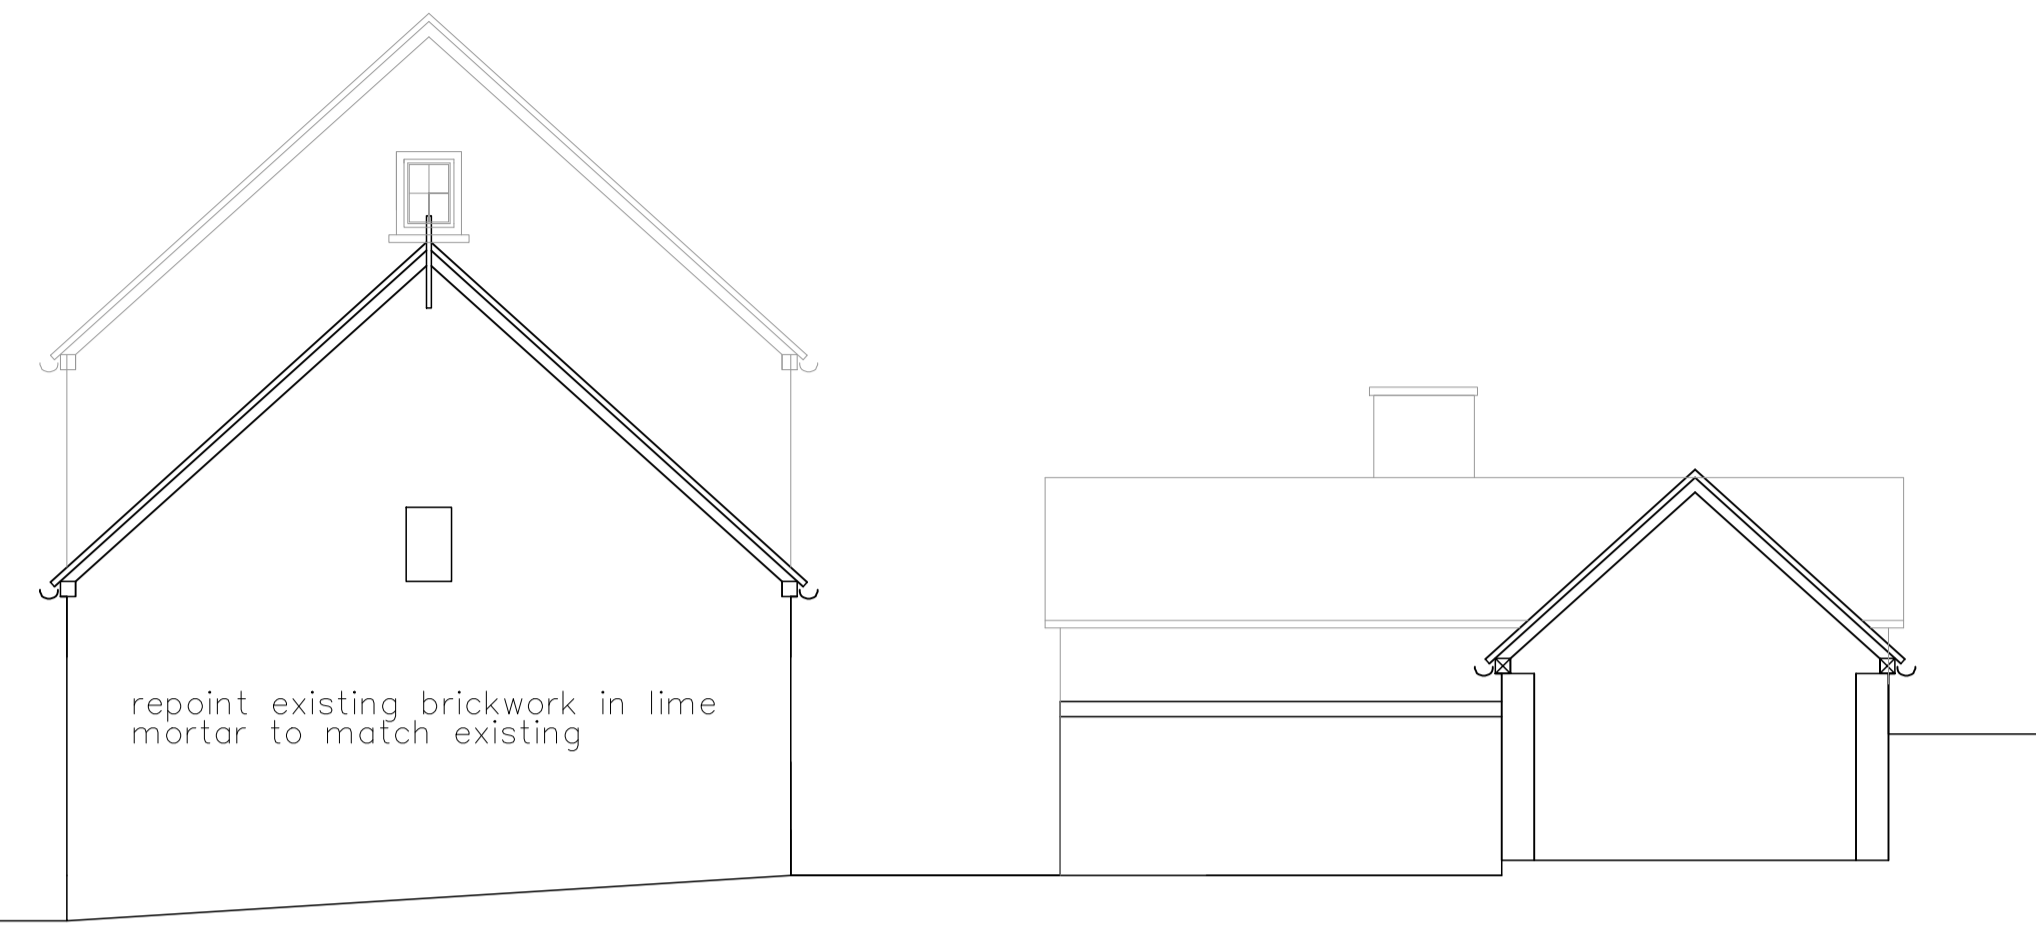


Proposed end Elevation

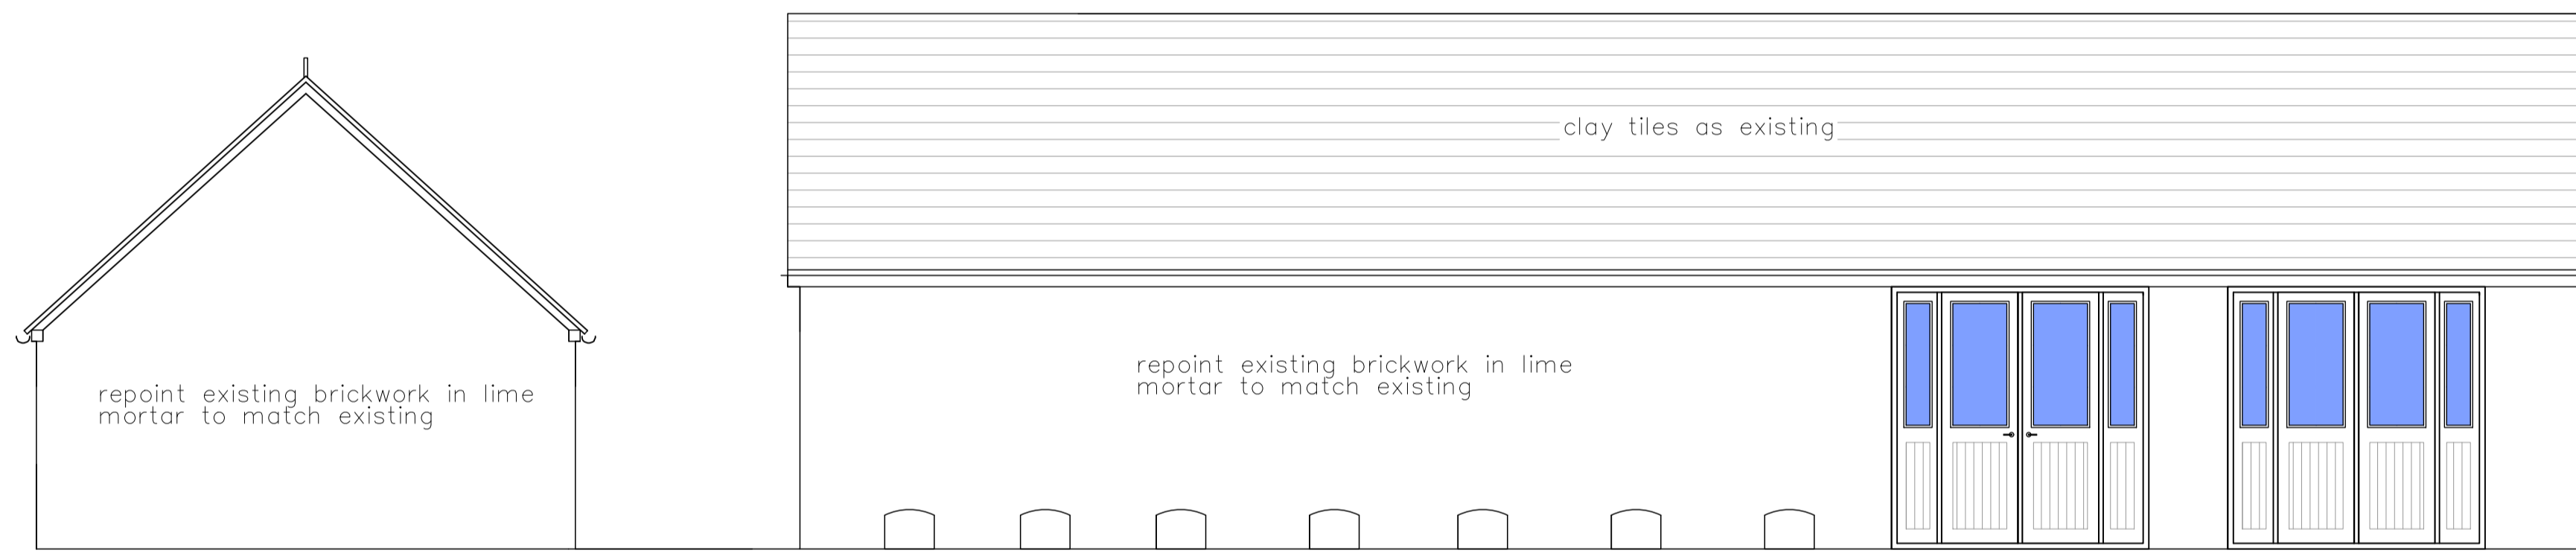

Proposed Courtyard Elevation



Proposed Elevation to Grove Lane

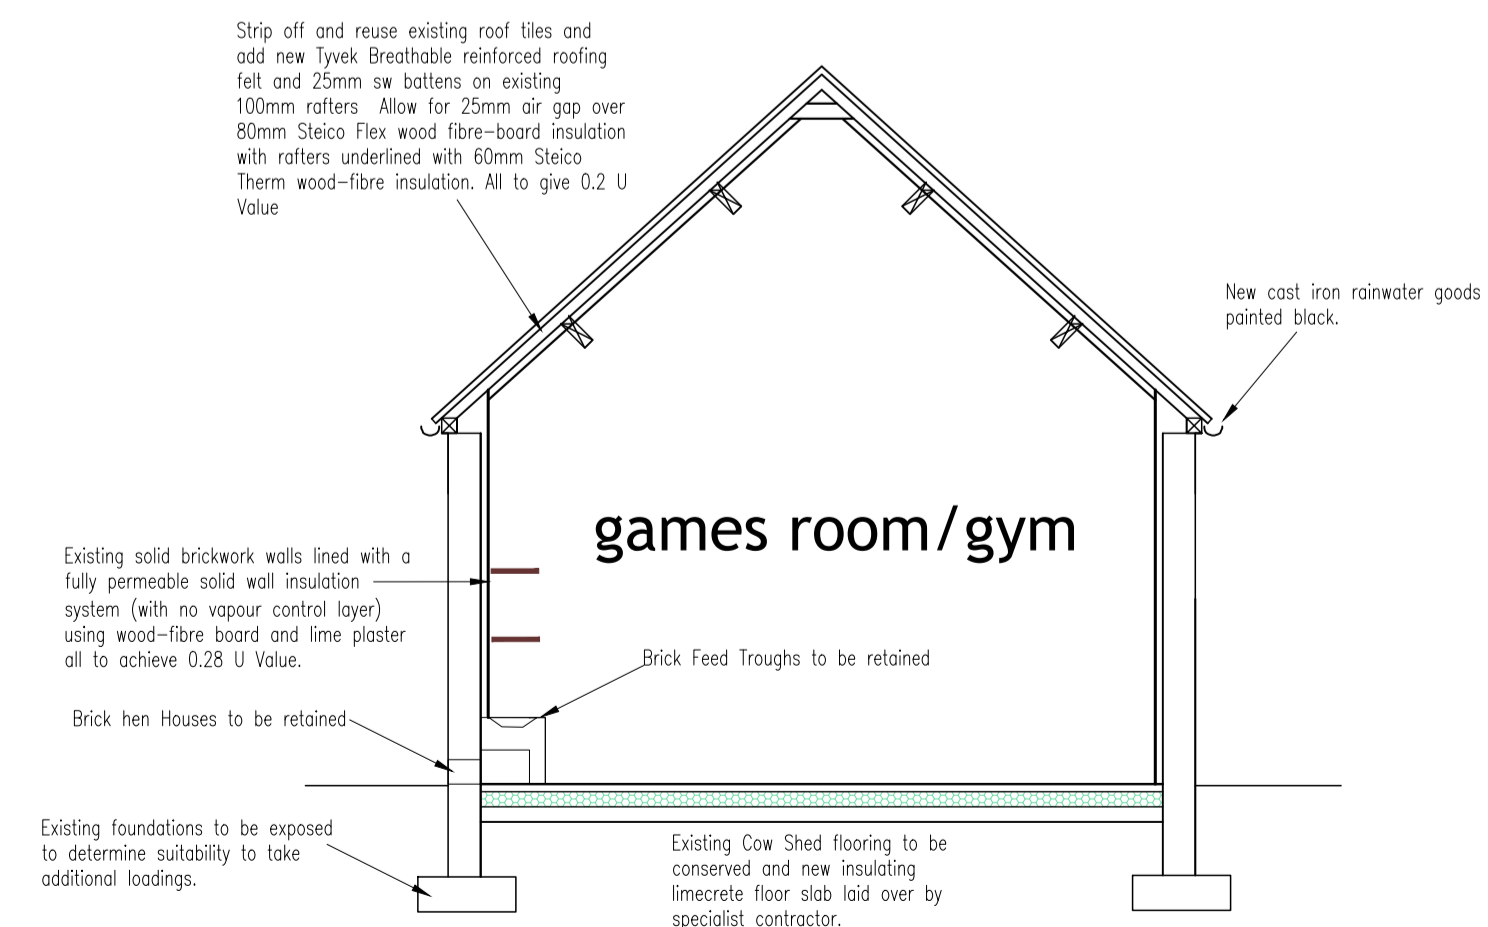

Section A-A

