



# East Elevation

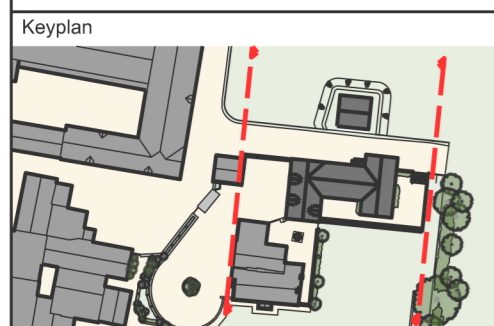

# West Elevation

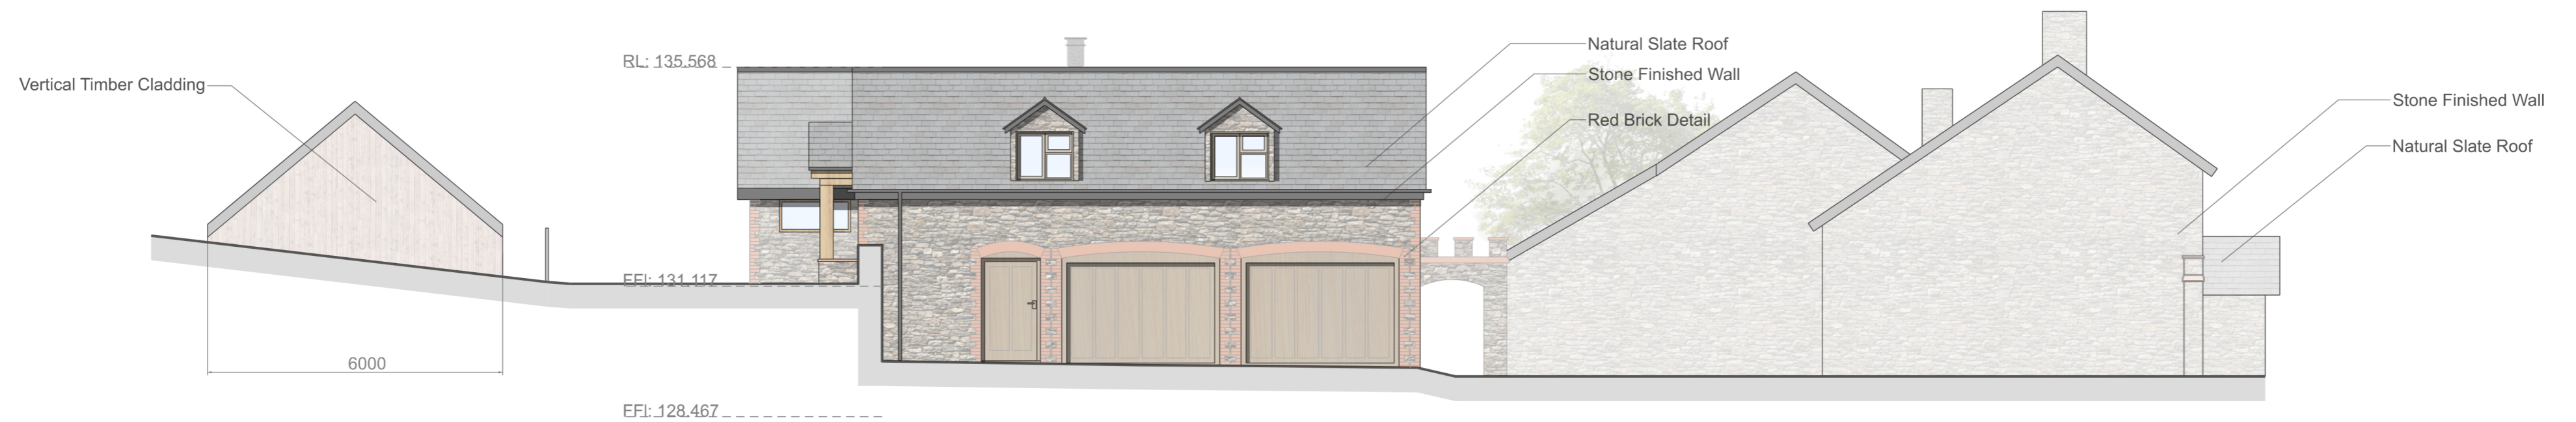

North

01 Planning validation amendment	22.07.23	es	ocr
00 Planning Issue	25.02.23	ts	ocr
Rev	Date	Initial	Checked

Note:  
This drawing is protected under copyright and may not be reproduced in whole or in part without the Architects' consent.

OCR Architecture Ltd accept no responsibility for works on site unless appointed to provide full architect's services under the RIBA Conditions of Engagement. Any discrepancies must be reported to the Architects before work commences.

Scale for planning purposes only.

OCR Architecture Limited 6a Market Street Appledore EX39 1PW +44 (0) 1237 423965 www.ocrarchitecture.co.uk			
East Hele Farm Annex Extension			
East and West Elevations			
Scale @ A2: 1:100			
Project No	Type	Number	Rev
2011	P	007	01