

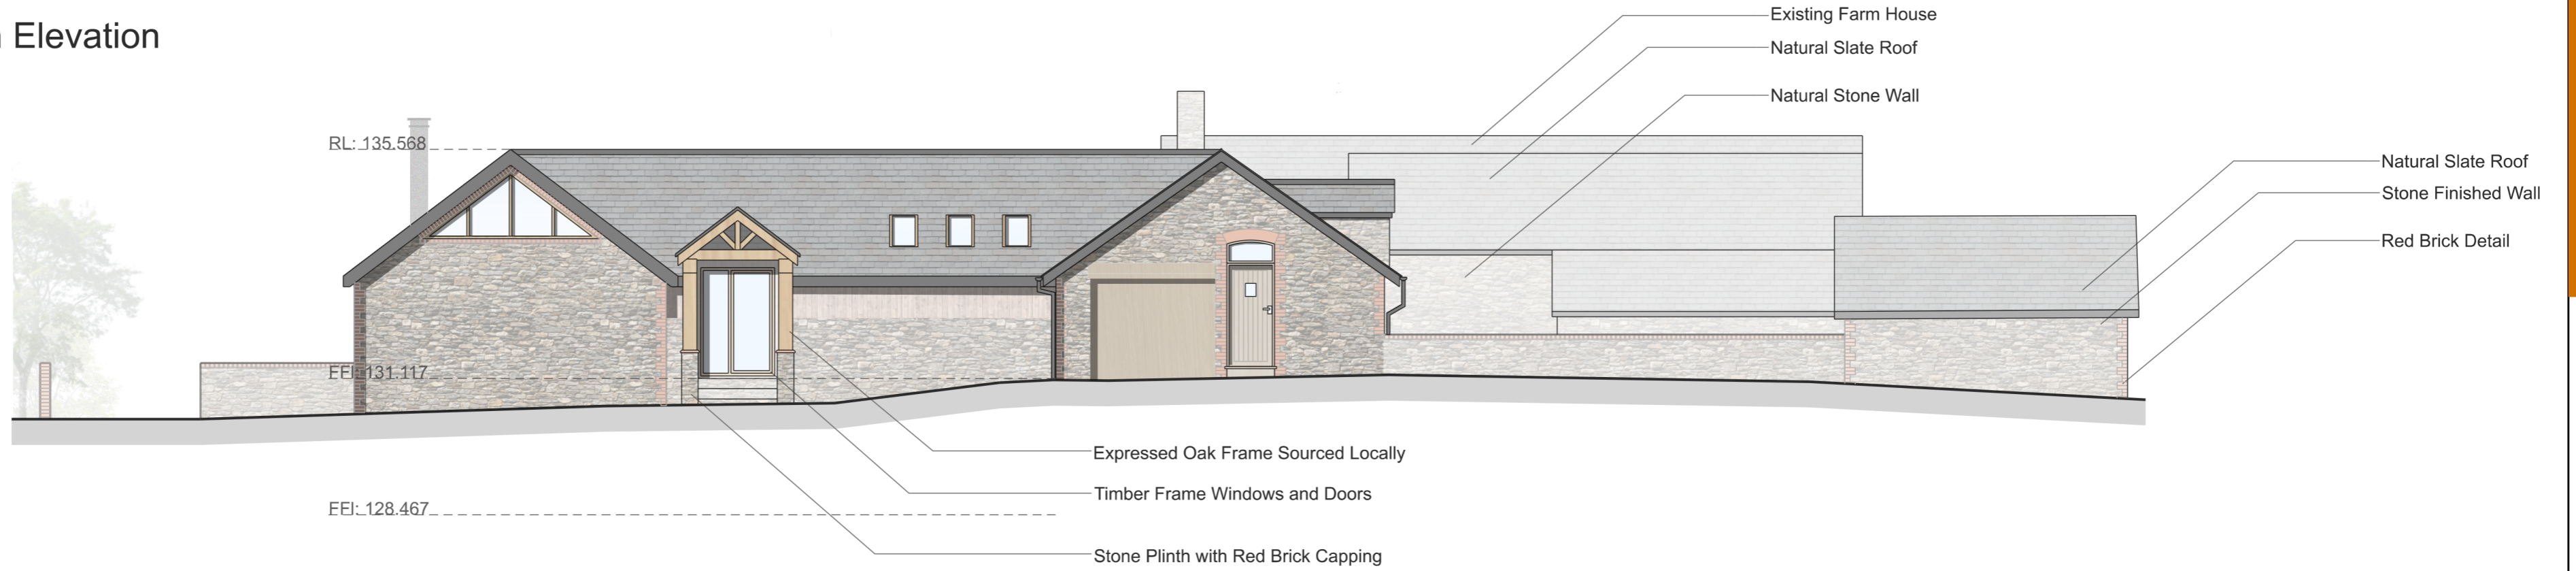


# North Elevation

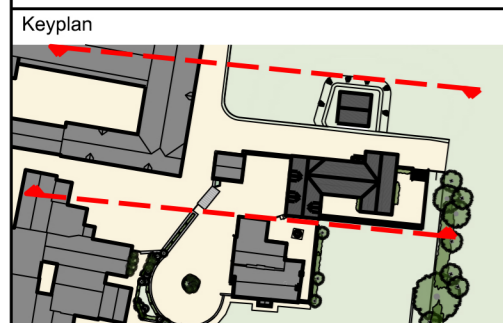

# South Elevation

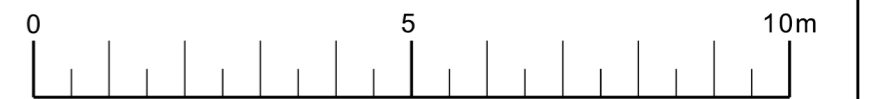

North			
01	Planning validation amendment	22.07.23	ocr
02	Planning Issue	03.03.24	ocr
03	Rev Revision		

Note:  
 This drawing is protected under copyright and may not be reproduced in whole or in part without the Architects' consent.  
 OCR Architecture Ltd accept no responsibility for works on site unless appointed to provide full architect's services under the RIBA Conditions of Engagement. Any discrepancies must be reported to the Architects before work commences.  
 Scale for planning purposes only.

OCR Architecture Limited  
 6a Market Street  
 Appledore EX39 1PW  
 +44 (0) 1237 423965  
 www.ocrarchitecture.co.uk

**OC  
RIA**

East Hele Farm Annex Extension

North and South Elevations

Scale @ A2: 1:100

Project No	Type	Number	Rev
2011	P	006	01