


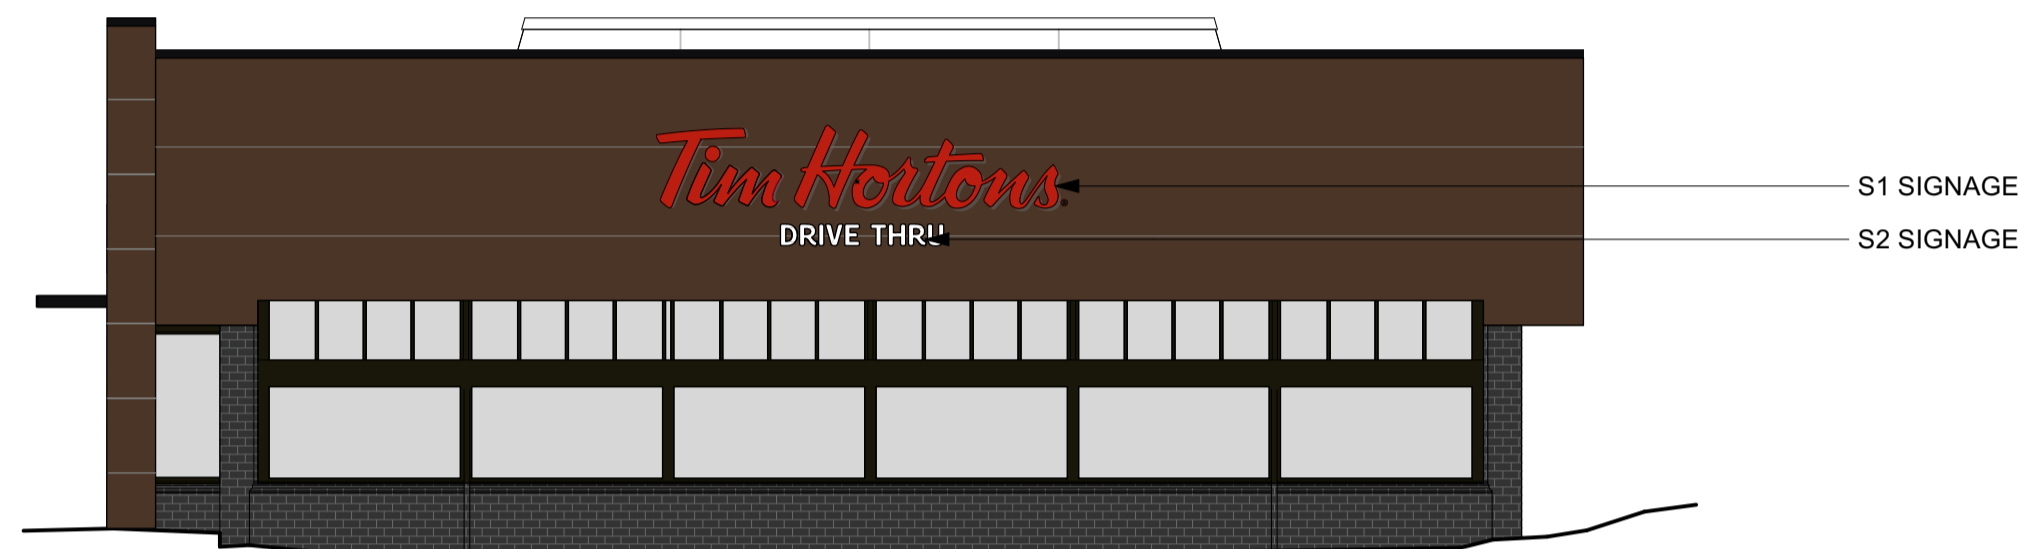

1 ELEVATION A
Scale: 1:100





2 ELEVATION B
Scale: 1:100



3 ELEVATION C
Scale: 1:100



4 ELEVATION D
Scale: 1:100

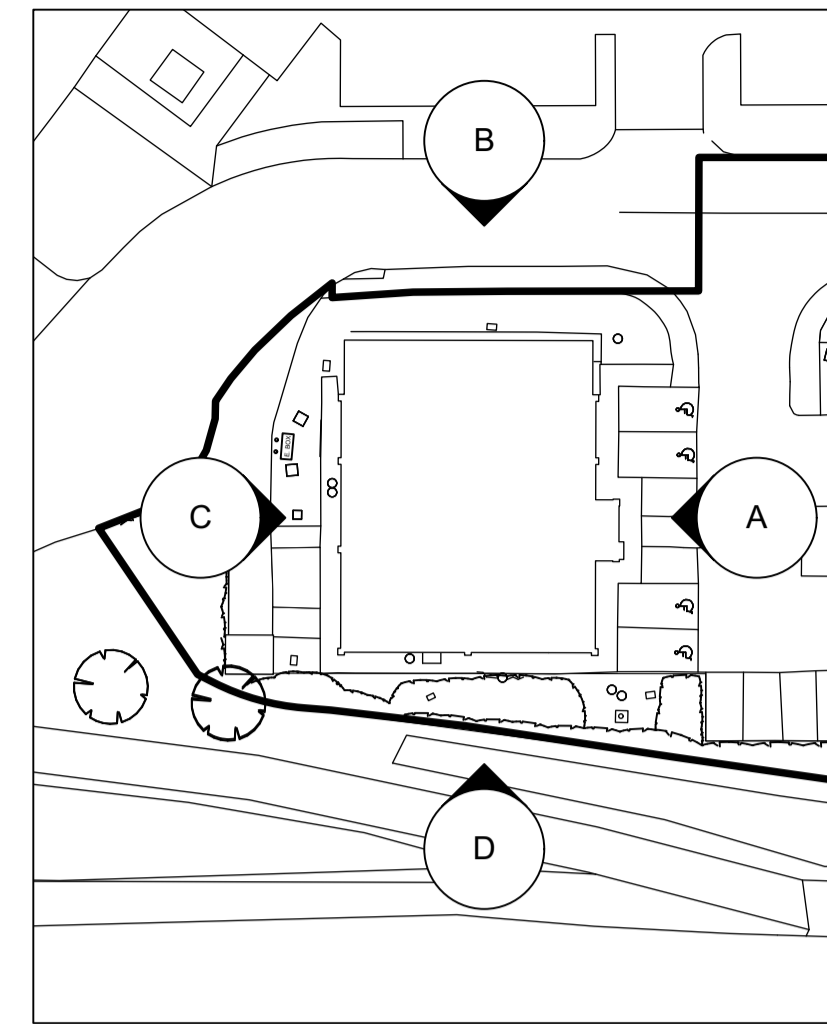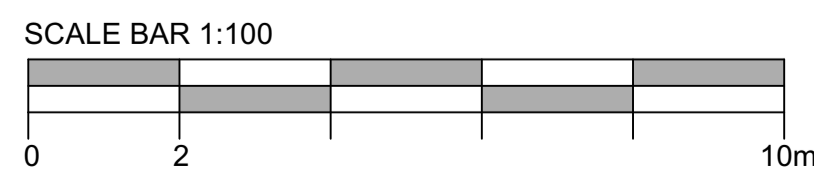

5 REFERENCE PLAN
Scale: 1:300

IMPORTANT:
ONLY SCALE FOR PLANNING PURPOSES.
ALL DIMENSIONS SHOWN ARE FOR REFERENCE ONLY, AND SHOULD BE VERIFIED ON SITE BY THE PRINCIPLE CONTRACTOR.
COPYRIGHT:
THIS DRAWING AND THE DETAILS HEREIN ARE THE COPYRIGHT OF TIM HORTONS UK & IRELAND LIMITED AND MUST NOT BE REPRODUCED, ALTERED OR PASSED TO ANY THIRD PARTY WITHOUT PRIOR WRITTEN CONSENT.
THE CONTRACTOR TO ADVISE ON ALL DETAILS AND ENSURE STABILITY AND STRENGTH OF CONSTRUCTION. THE CONTRACTOR TO PROVIDE SETTING OUT AND ROD DRAWINGS FOR APPROVAL PRIOR TO CONSTRUCTION.
THE CONTRACTOR TO CHECK ALL DIMENSIONS ON SITE AND RELATE TO THESE DRAWINGS. THE CONTRACTOR TO REPORT ANY DISCREPANCIES TO DESIGNERS PRIOR TO CONSTRUCTION.
ALL SERVICES TO LOCAL AUTHORITIES, BICO AND ENVIRONMENTAL HEALTH REQUIREMENTS, AND TO SERVICE ENGINEERS DETAILS. ALL STRUCTURE TO STRUCTURAL ENGINEER'S DETAILS AND LOCAL AUTHORITIES AND BICO REQUIREMENTS.
ALL CONSTRUCTION AND MATERIALS TO COMPLY WITH CURRENT BUILDING AND FIRE REGULATIONS.
THE CONTRACTOR SHALL COMPLY WITH THE CON 94 REGULATIONS FIRE PRECAUTIONS, CODE OF PRACTICE FOR THE PREVENTION OF FIRES ON CONSTRUCTION SITES AND BUILDINGS UNDERGOING REFURBISHMENT, HEALTH & SAFETY AT WORK REGULATIONS 1974.
CODE OF WELFARE CONDITIONS AS OUTLINED IN THE NATIONAL WORKING RULE AGREEMENT FOR THE BUILDING INDUSTRY AND ANY STATUTORY RULES AND ORDERS RELATING TO THE PROVISION AND MAINTENANCE OF WELFARE AND SAFETY MEASURES AND AMENITIES FOR ALL WORK PEOPLE EMPLOYED ON SITE.
CONTRACTOR TO ENSURE, WHERE APPLICABLE, THAT ALL LANDLORDS GUIDELINES / REQUIREMENTS ARE MET.
WHERE DRAWING HAVE BEEN ISSUED AS DXF, DWG OR OTHER ELECTRONIC MEANS, THE DESIGNERS CANNOT BE HELD RESPONSIBLE FOR THE ACCURACY OF THE DATA WITHIN YOUR CAD SYSTEM AFTER TRANSFORMATION. THE RECIPIENT IS ADVISED TO USE THE TRANSLATED DATA ONLY AS BACKGROUND FOR DRAWING PURPOSES.

NOTES

LUMINANCE TO BE 500Cd/m2 WITHIN SIGNAGE. CONTRACTOR TO ADVISE

CONTRACTOR TO ADVISE ON STRUCTURAL REQUIREMENTS FOR SIGN
ALL POWDER-COATING TO BE AT 60% SHINE

ALL WALL MOUNTED SIGNAGE TO HAVE CONCEALED POWER CONNECTIONS OR CONDUIT. ONLY THE SIGNAGE LETTERING SHOULD BE VISIBLE ON THE FACADE.

DRAWINGS TO BE READ IN CONJUNCTION WITH STRUCTURAL DRAWINGS AND CALCULATIONS

5315mm	
<i>Tim Hortons.</i>	
1100mm	
SIGN S1	TIM HORTONS DESCRIPTOR SIGN
SIZE	5315mm X 1100mm X 100mm
QUANTITY	3 (ELEVATION B, C & D)
SPECIFICATION	SIGNAGE MOUNTED ONTO THE FACADE. INTERNALLY ILLUMINATED RED LED LETTERS. ALUMINIUM SIDES & BACK PPC IN GREY PANTONE 401C. RED PLEX CHANNEL LETTER FACES PANTONE 186C RED TRIM CAP.

2160mm	
DRIVE THRU	
285mm	
SIGN S2	DRIVE THRU LETTERING
SIZE	2160mm X 285mm X 100mm
QUANTITY	3 (ELEVATION A, B & C)
SPECIFICATION	3D INTERNALLY ILLUMINATED WHITE OPAL ACRYLIC LETTERS. BUILT UP BLACK RETURNS TO MATCH RAL 9003 60% GLOSS. ALL POWER CABLES/CONDUIT TO BE CONCEALED.

1215mm	
<i>Tim Hortons.</i>	
180mm	
800mm 10mm 770mm	
2655mm	
SIGN S3	TIM HORTONS DESCRIPTOR SIGN (STACKED)
SIZE	1215mm X 770mm & 2655mm X 800mm
QUANTITY	1 (ELEVATION A)
SPECIFICATION	SIGNAGE MOUNTED ONTO THE FACADE. INTERNALLY ILLUMINATED RED LED LETTERS. ALUMINIUM SIDES & BACK PPC IN GREY PANTONE 401C. RED PLEX CHANNEL LETTER FACES PANTONE 186C RED TRIM CAP.

1310mm	
DRIVE THRU	
860mm	
SIGN S4	STACKED DRIVE THRU LETTERING
SIZE	1310mm X 860mm X 100mm
QUANTITY	1 (ELEVATION D)
SPECIFICATION	3D INTERNALLY ILLUMINATED RED OPAL ACRYLIC LETTERS. BUILT UP BLACK RETURNS TO MATCH RAL 9003 60% GLOSS. ALL POWER CABLES/CONDUIT TO BE CONCEALED.

1900mm	
CANADA'S FAVOURITE COFFEE	
1840mm	
SIGN S5	TIM HORTONS CANADIAN LEAF
SIZE	1900mm X 1840mm X 100mm
QUANTITY	1 (ELEVATION D)
SPECIFICATION	WALL MOUNTED. ALUMINIUM 'MAPLE LEAF' TRAY SIGN FINISHED IN RED TO MATCH RAL 3020 WITH BACK-LIT 'HALO' EFFECT LED ILLUMINATION. LED INTERNALLY ILLUMINATED WHITE LETTERING ONLY. (RED LEAF NOT ILLUMINATED).

A	SIGNAGE DIM UPDATE	13/07/2021	LK
REV	DESCRIPTION	DATE	NAME
DRAWING STATUS		PLANNING	
<i>Tim Hortons.</i>			
FORTUNE HOUSE, CRABTREE OFFICE VILLAGE, EVERSLEY WAY, EGHAM, TW20 8RY			
Project Name LEICESTER GROVE FARM TRIANGLE			
Format DRIVE THRU			
Title PROPOSED ELEVATION SIGNAGE			
Site Address Grove Farm Triangle Lubbesthorpe Way Leicester LE19 1WW			
Drawing No. 0069-AD-02		Rev. A	
Date	27/05/2021	Scale	1:100 @ A1
Drawn by	LK	Scale Bar	
Issued	13/07/2021		
DO NOT RESCALE THIS DRAWING			