


This drawing is the copyright of Roberts Limbrick Ltd and should not be reproduced in whole or in part or used in any manner whatsoever without their written permission.


Do Not scale off this drawing, use only figured dimensions and report any discrepancies or omissions to the Architect immediately.

rev.	date	description
-	--/--	-

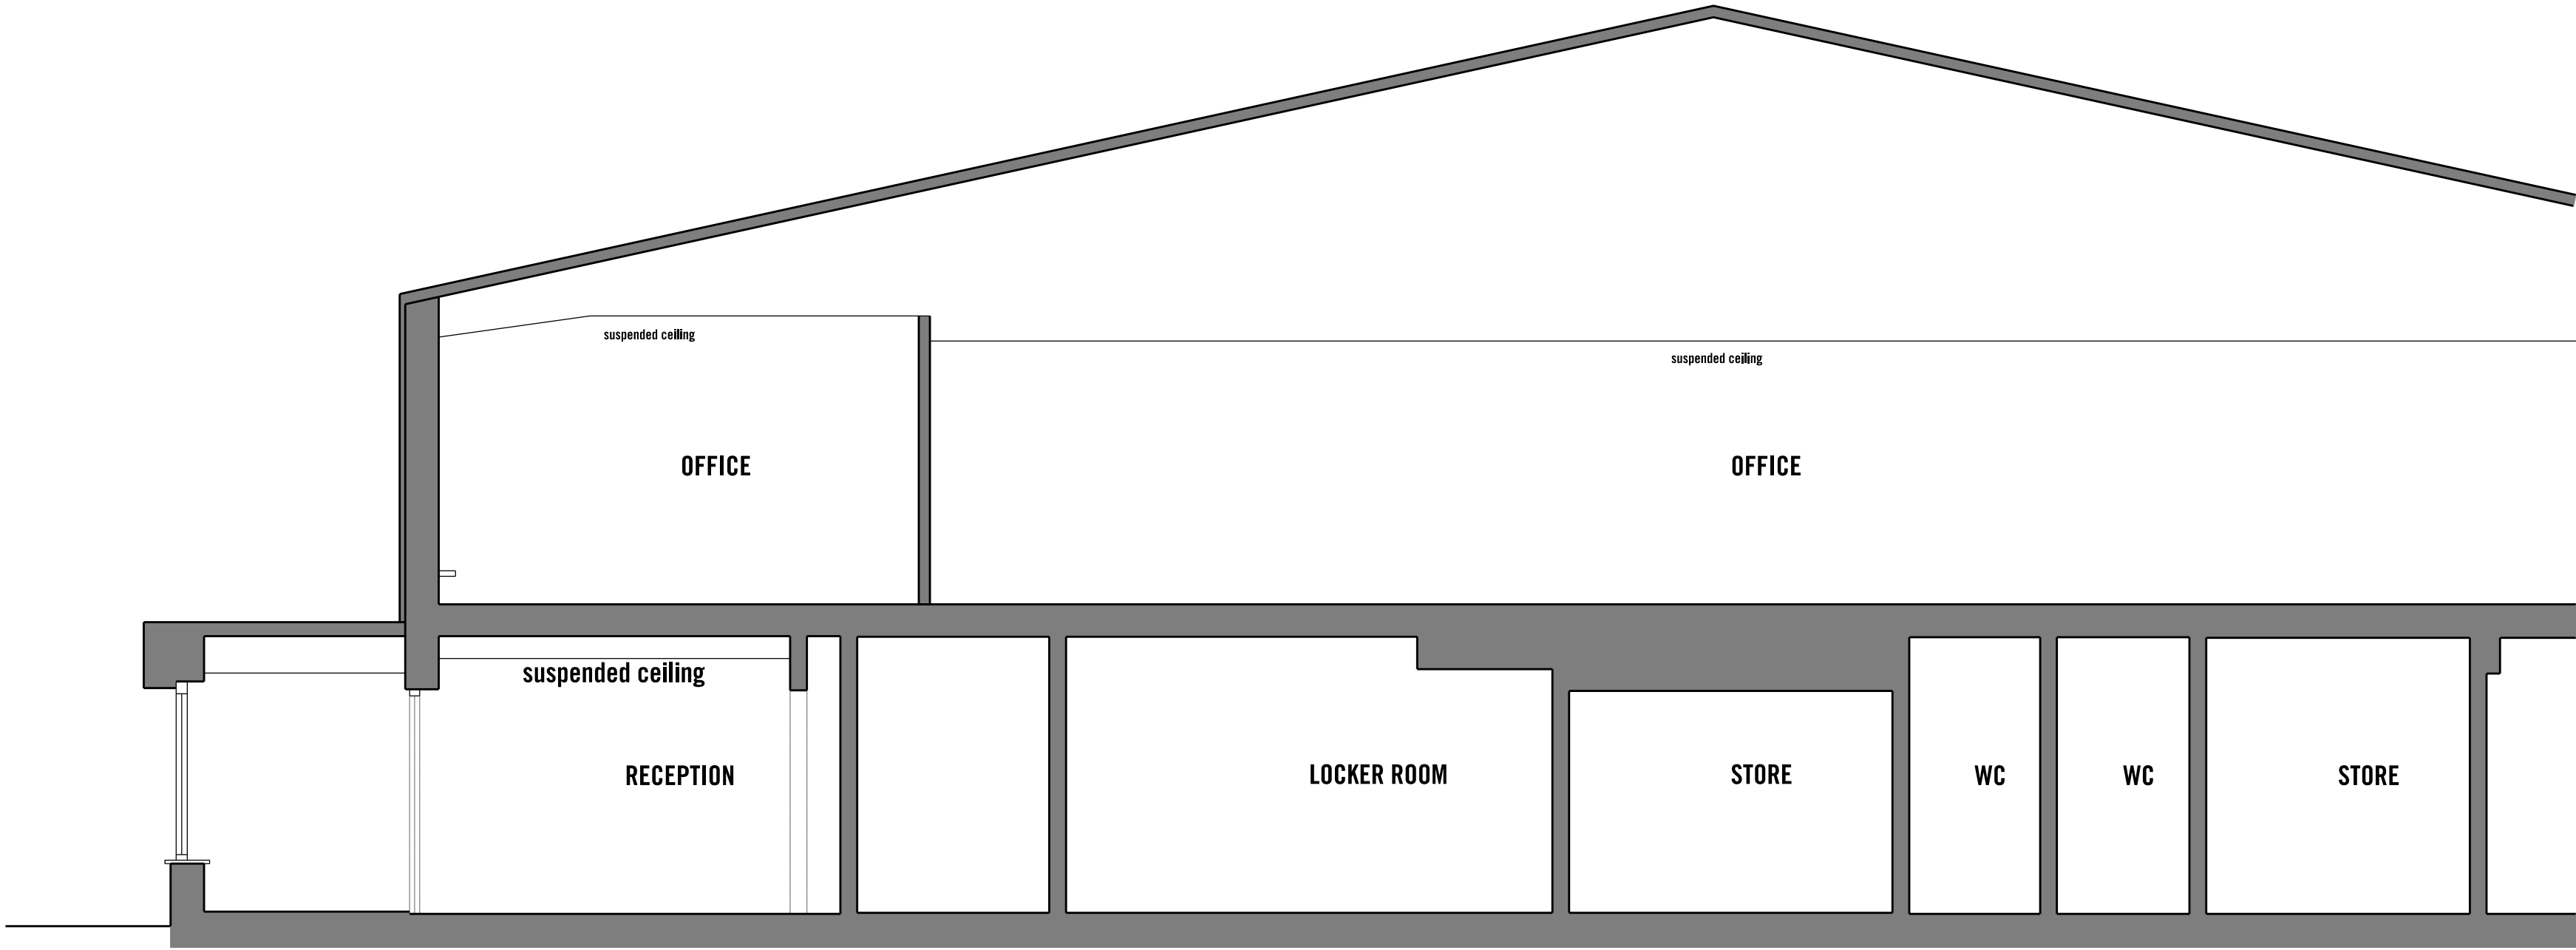

LOCAL DATUM: 49.00m

SECTION A-A

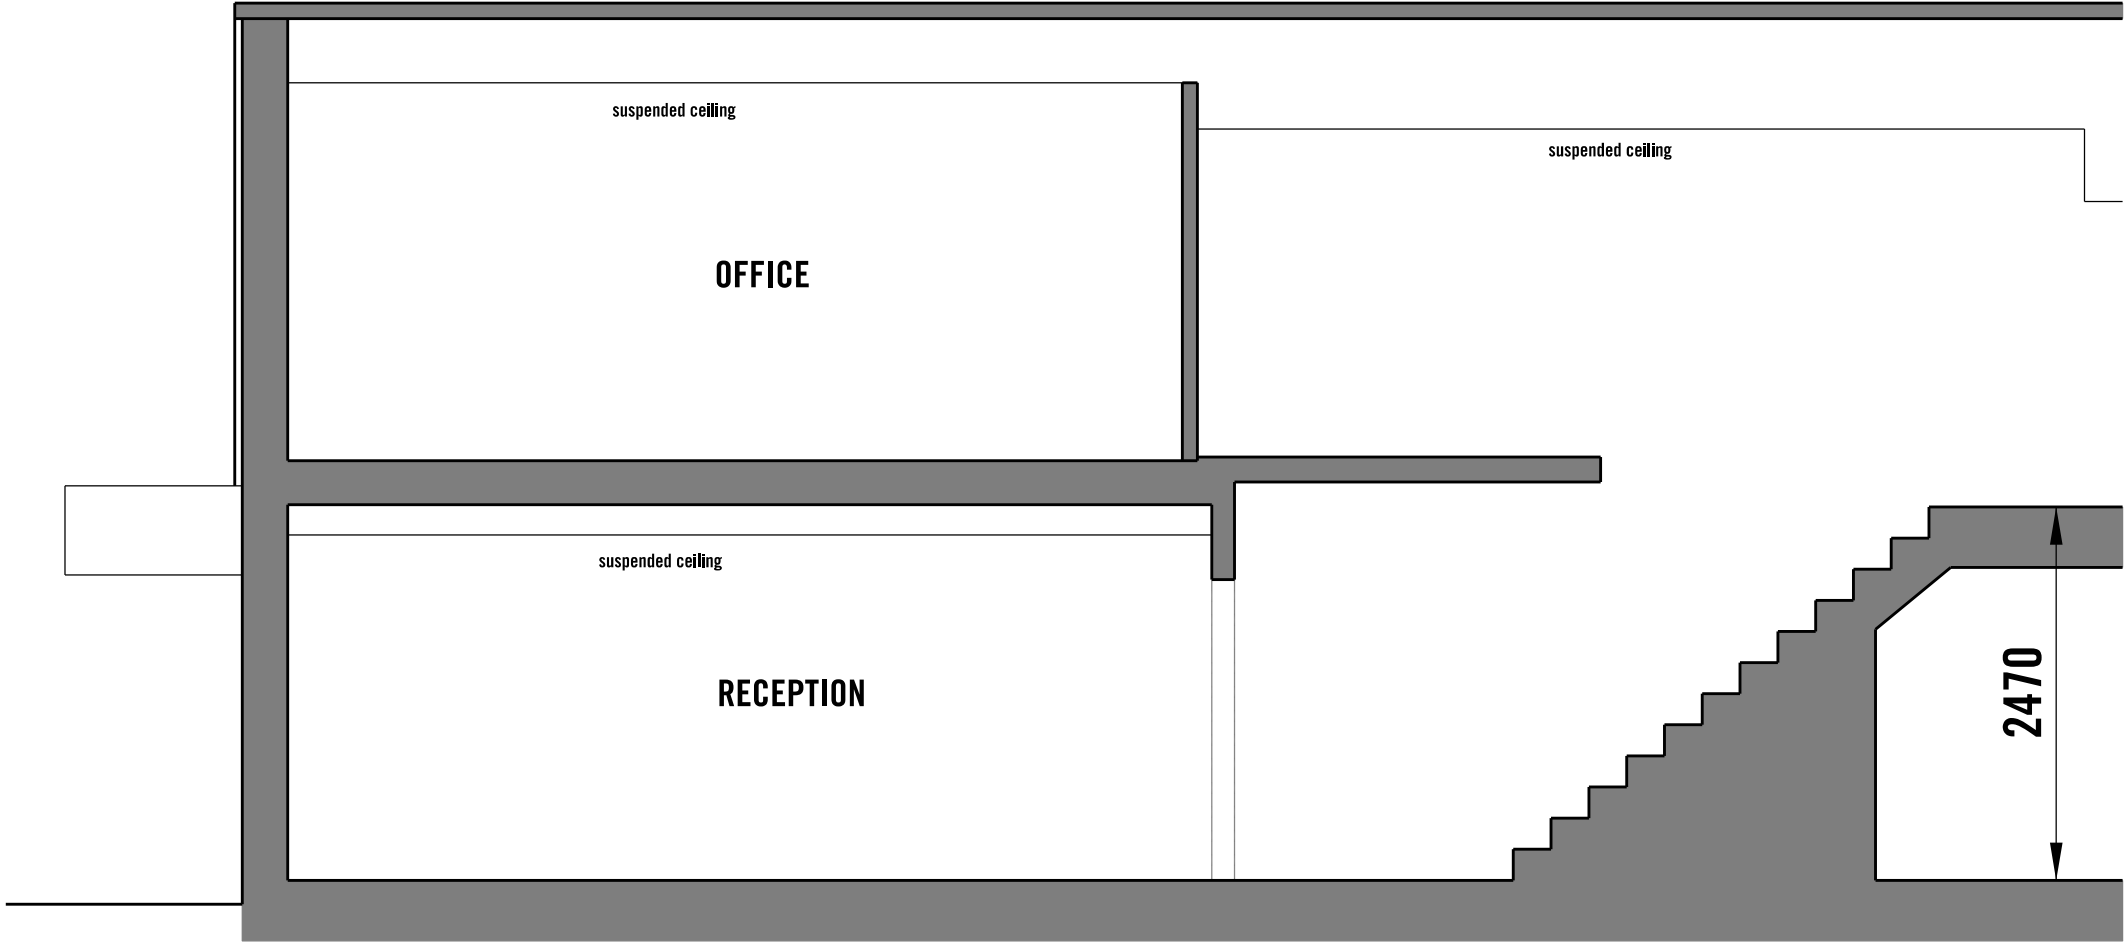

LOCAL DATUM: 49.00m

SECTION B-B

Roberts Limbrick
ARCHITECTS

033 33 405 500
mail@robertslimbrick.com
www.robertslimbrick.com

Registered Office : England No. 06658029

project
NEW ENTRANCE AND ALTERATIONS
NORTHERN ROAD
SUDBURY
SUFFOLK

client

SIEMENS
Healthineers

drawing
Existing
Sections
-

scale	date
1/50 @ A2	17/06/21
author	checked
RDO	-

status	revision
Planning	-

project - origin - zone - level - type - role - number
9975 - RLA - XX - 00 - DR - A - PL006