


**NOTE**


This drawing must not be reissued, loaned or copied without the written consent of the originator. All errors, omissions, discrepancies should be reported to the originator immediately. All dimensions to be checked before site fabrication by the contractor, his sub-contractor or supplier. Do not scale plans - use figure or grid dimensions where given. Any deviation from the drawing to be reported to the originator immediately.



**Location Plan** Scale 1:2500

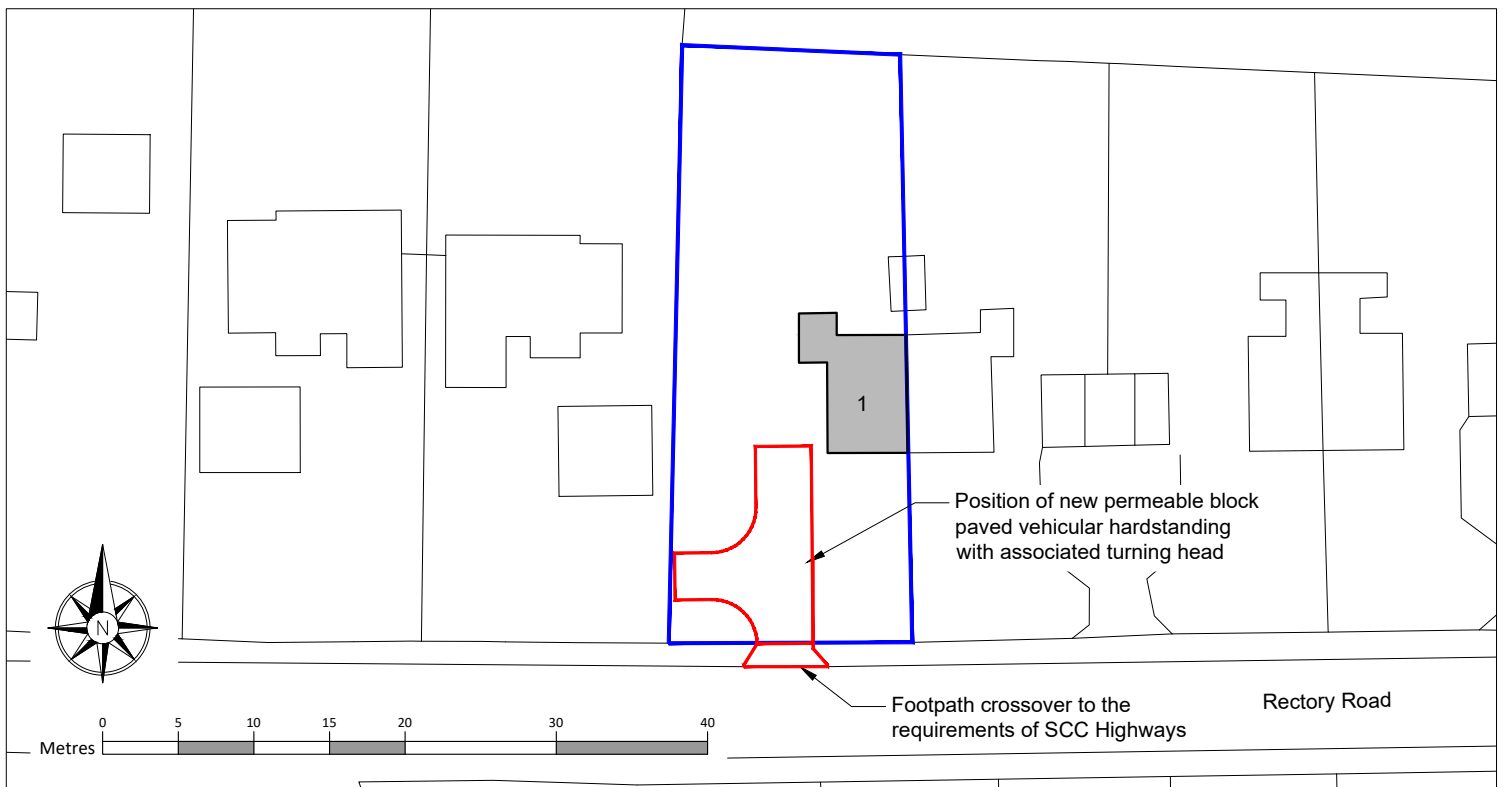

**Block Plan** Scale 1:500

REV	DATE	DESCRIPTION			
PROJECT		OT Approved Works at 1 Rectory Road, Wyverstone	CLIENT		
SUBJECT		Site and Location Plans	DATE	SCALE	
			July 2021	As shown @ A4	
PROJECT NR	DRAWING NR	REV	DRAWN	CHECKED	
M15-EN-409	01				
<b>Babergh &amp; Mid Suffolk District Council</b> <b>PROPERTY SERVICES</b> Endeavour House, 8 Russell Road, Ipswich IP1 2BX Tel. No: 0300 1234000					
			 <b>Working Together</b>		