


This drawing is COPYRIGHT. It must not be reproduced or disclosed to third parties without our prior permission. Do not scale from this drawing, or, interrogate and use electronic information.

Any discrepancies should be reported immediately.

Any surveyed information incorporated within this drawing cannot be guaranteed as accurate unless confirmed by a fixed dimension. All dimensions are in millimetres unless noted otherwise.

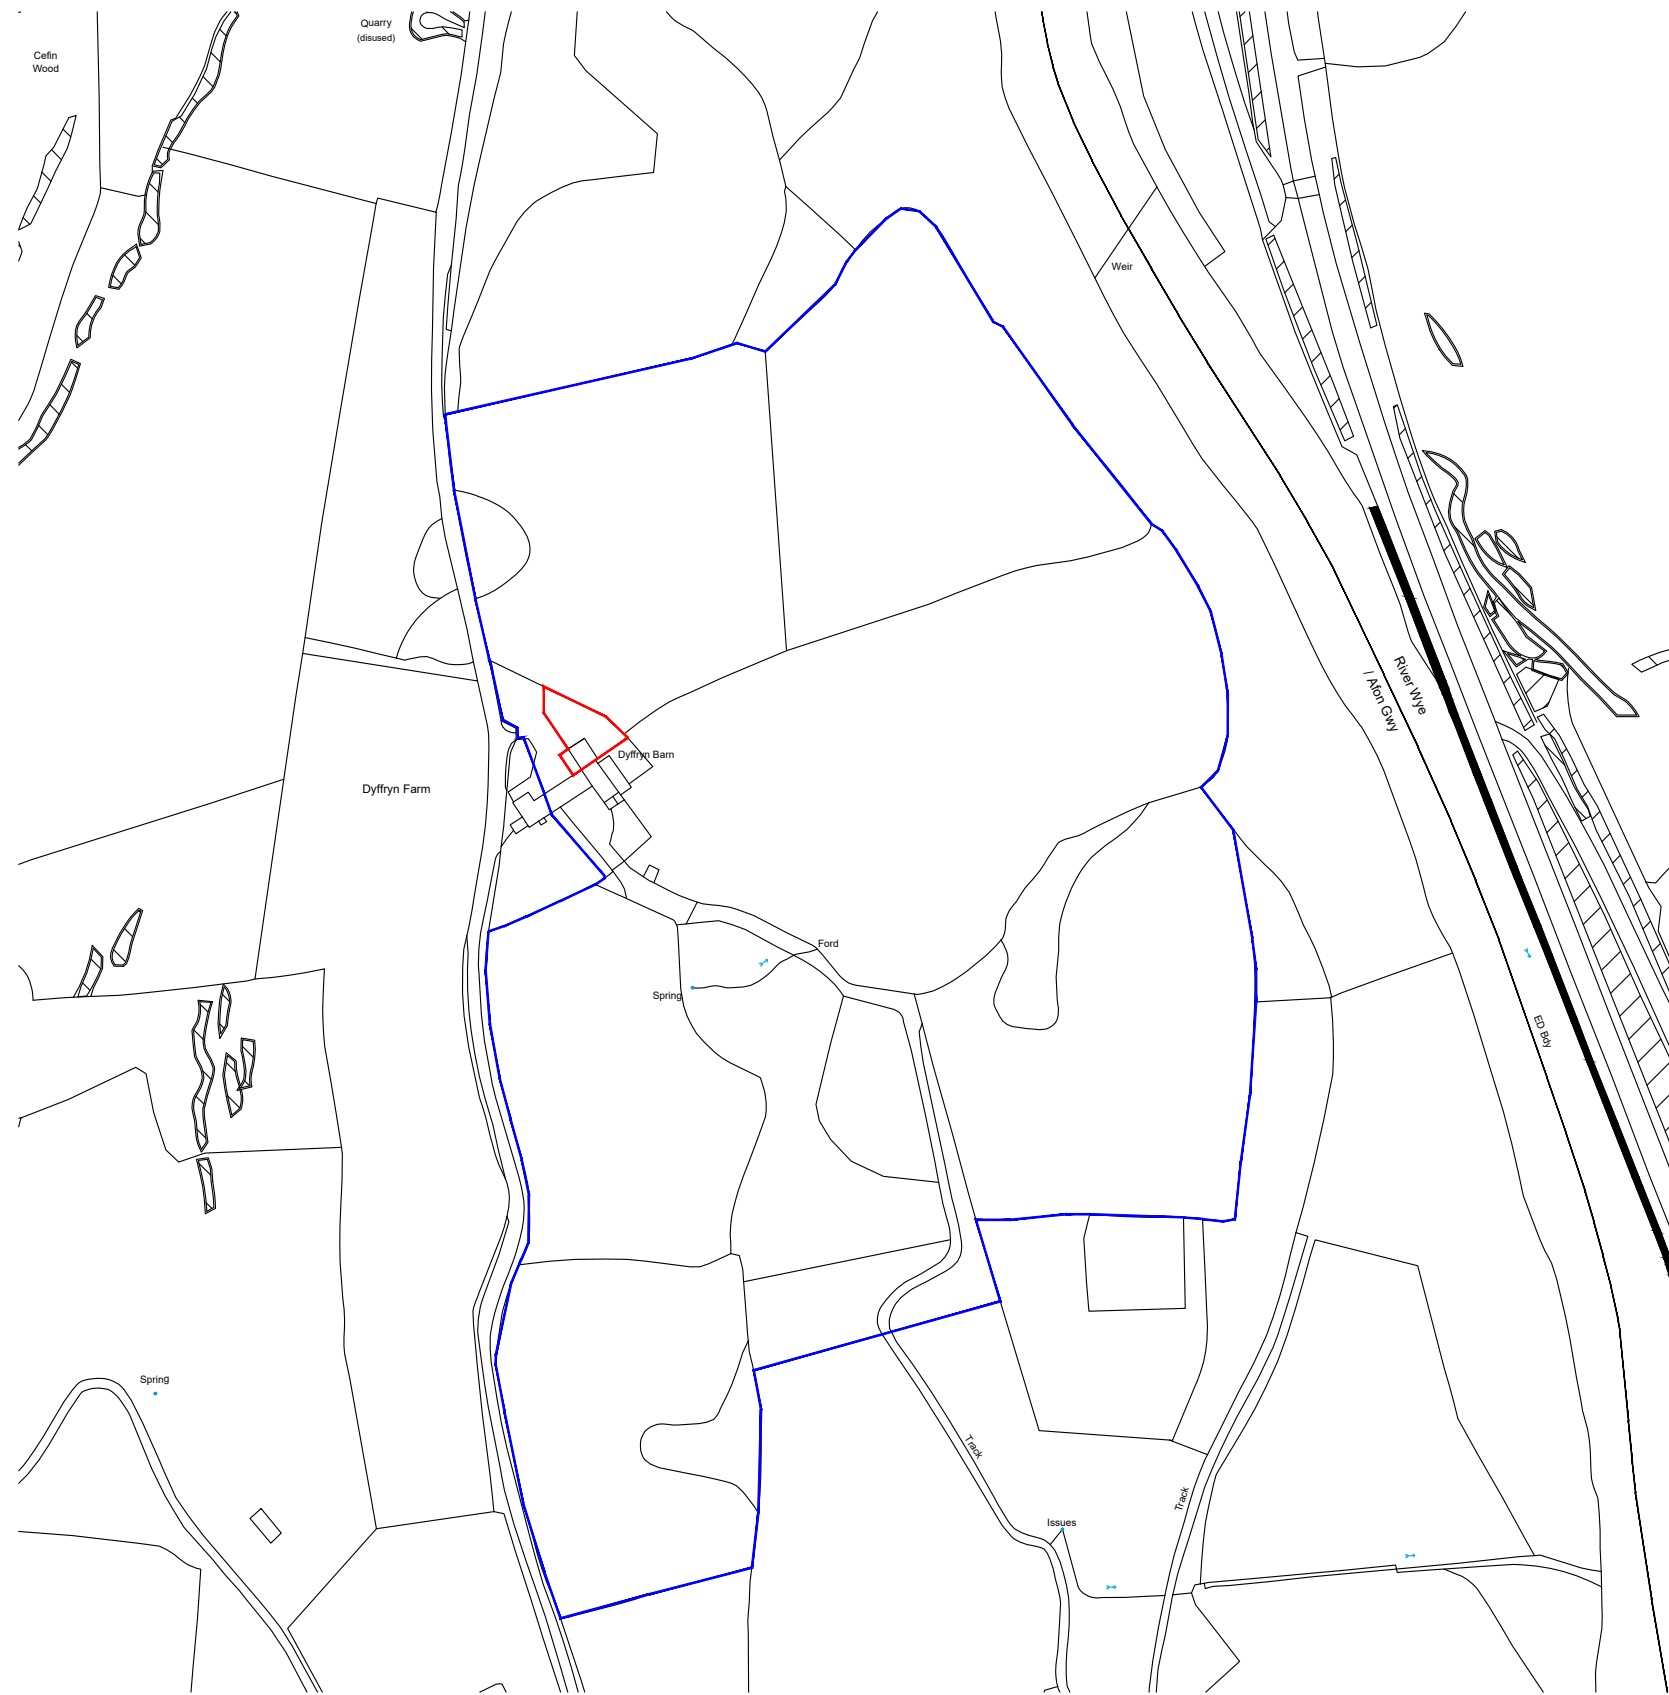

— **Application Site Boundary**
— **Land Owned by Applicant**

Project Two Storey Extension to Existing Dwelling at Dyffryn Barn Cottage, Llanwrthwl, Powys, LD1 6NU	
Drawing Status Stage 3a: Planning	Drawing Title Location Plan
Scale 1:2500@A3 Date 01.03.21	Drawing No W013.3a.3.001
Drawn by NB Checked DH	Rev B

Rev A - Amended as per client comments 17.05.21 - LW
Rev B - Amended as per client comments 03.08.21 - LW

HUGHES
ARCHITECTS

Head Office
 29 Broad Street
 Newtown
 Powys
 SY16 2BQ
 t - 01686 610311
 w - www.hughesarchitects.co.uk