


*This drawing is COPYRIGHT. It must not be reproduced or disclosed to third parties without our prior permission. Do not scale from this drawing, or, interrogate and use electronic information.*

*Any discrepancies should be reported immediately.*

*Any surveyed information incorporated within this drawing cannot be guaranteed as accurate unless confirmed by a fixed dimension. All dimensions are in millimetres unless noted otherwise.*

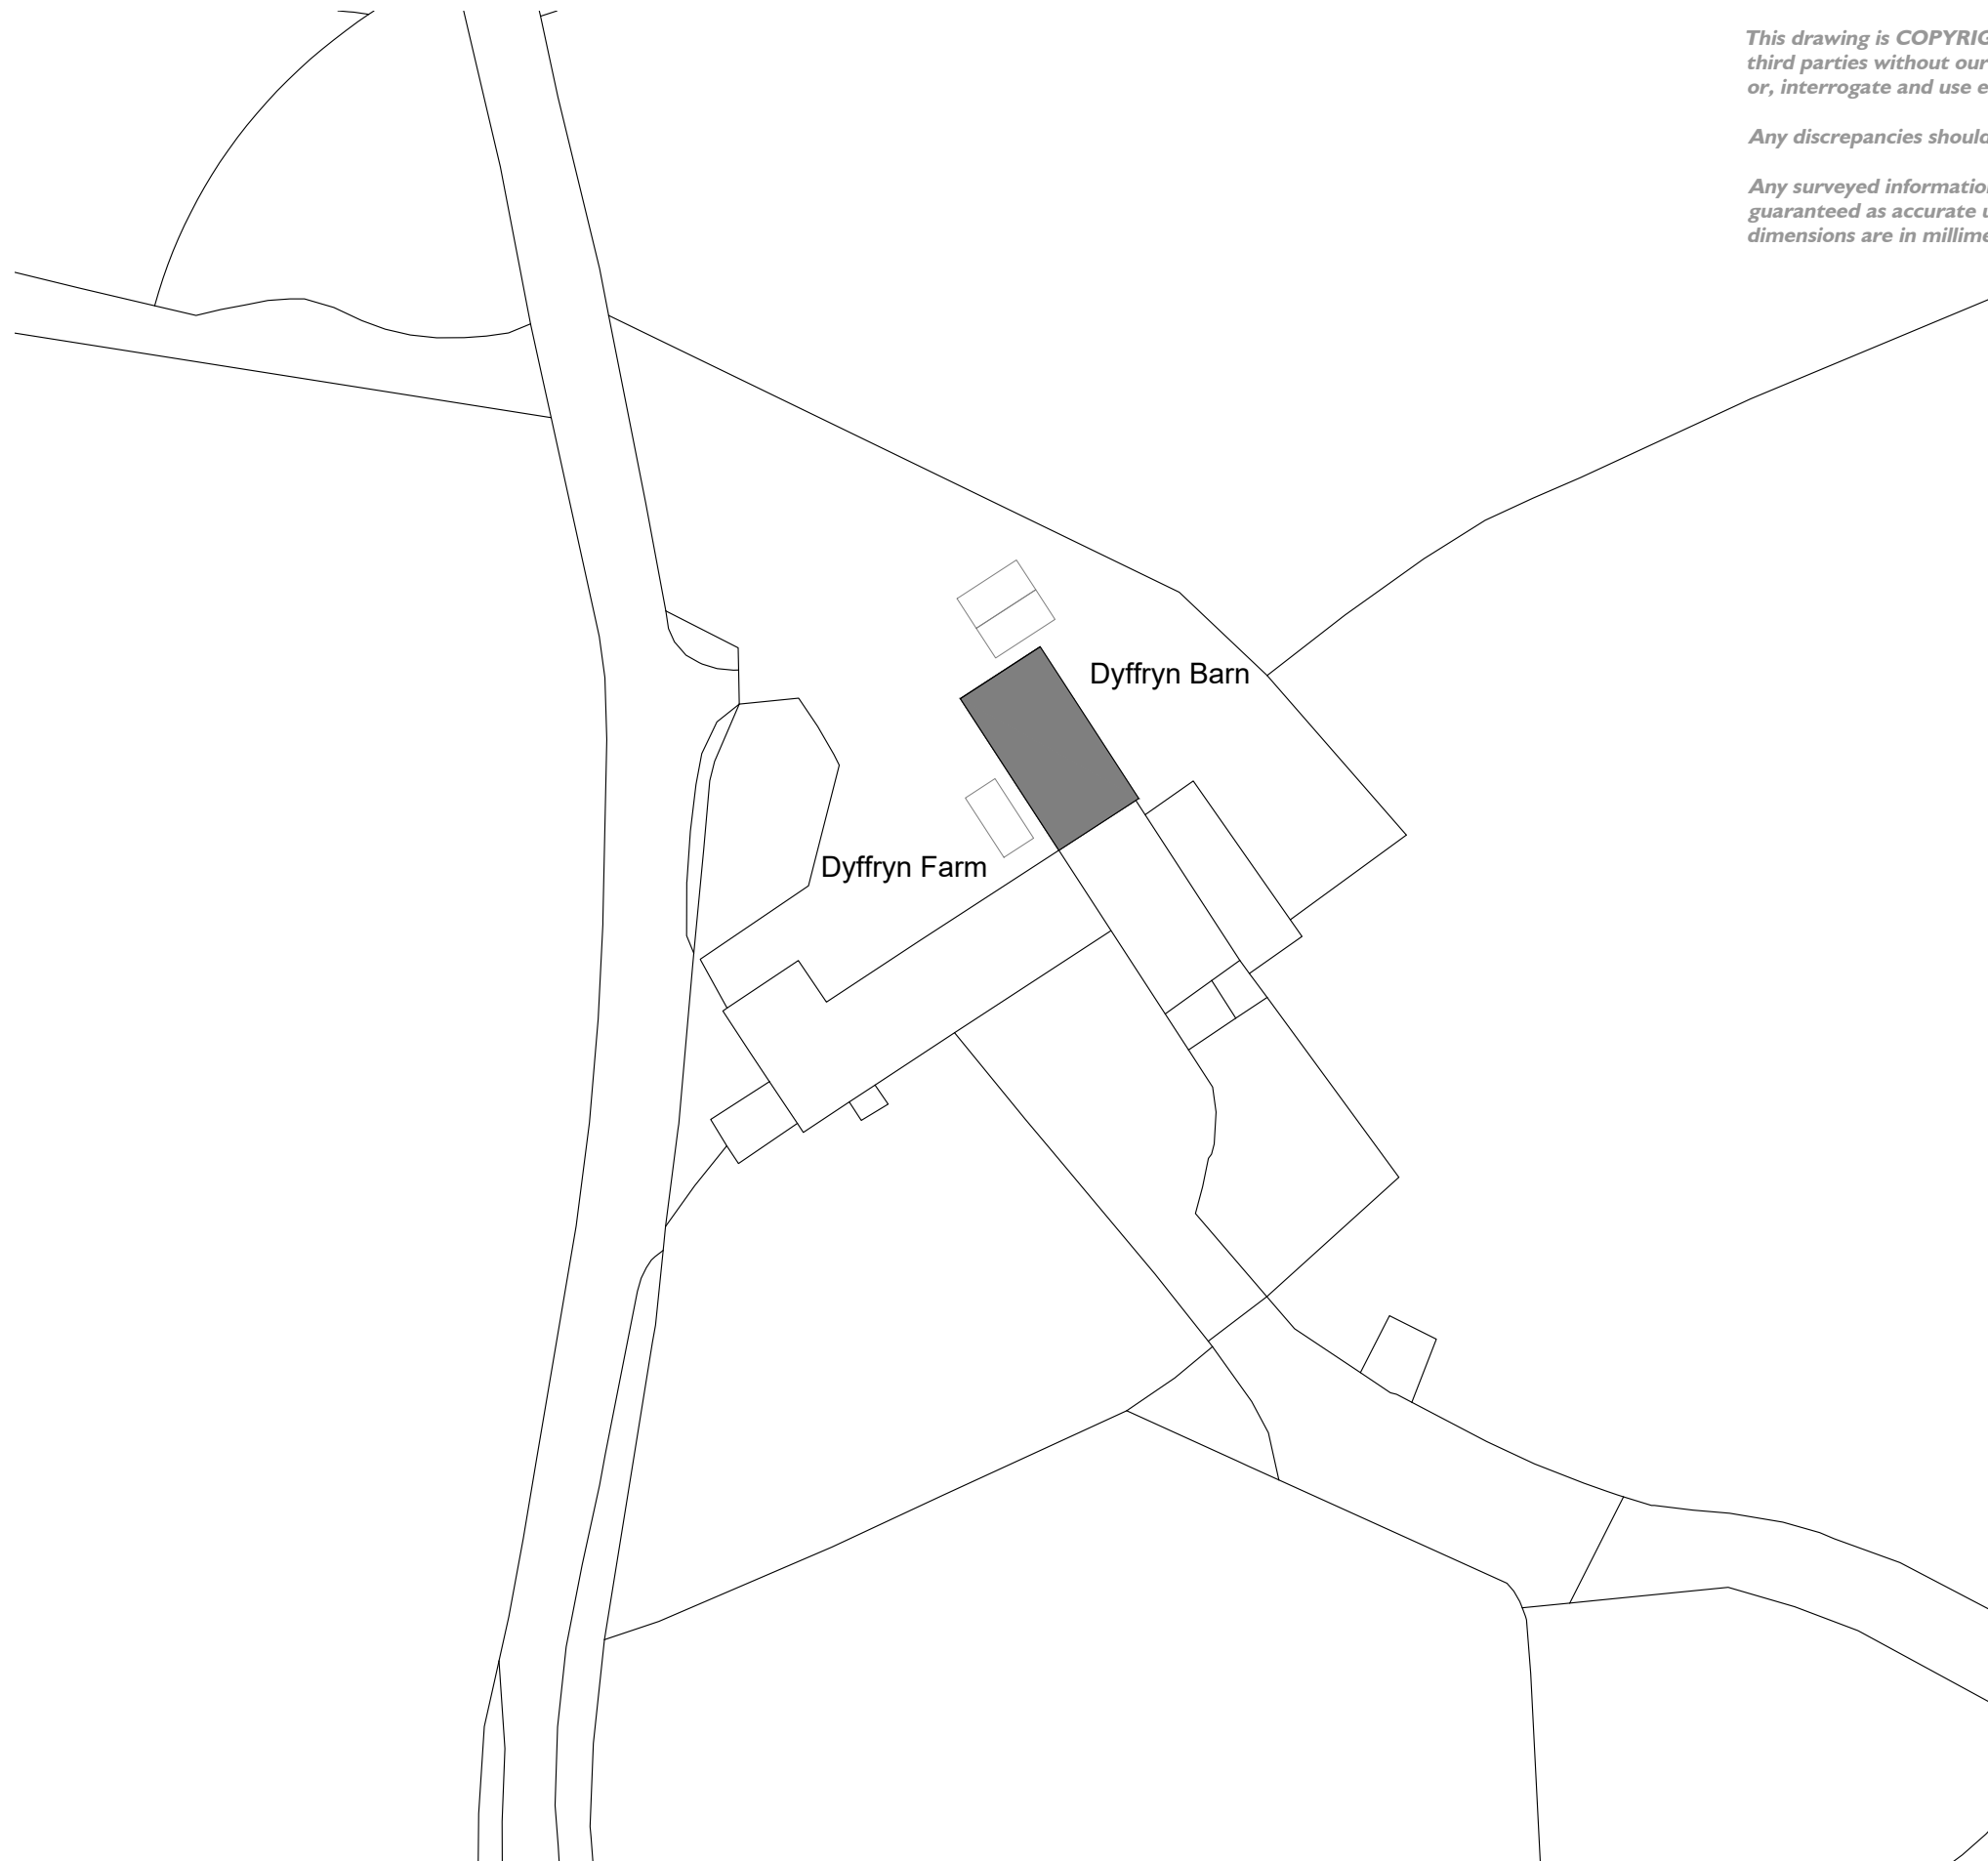

<b>Project :- Two Storey Extension to Existing Dwelling at Dyffryn Barn Cottage, Llanwrthwl, Powys, LD1 6NU</b>		
<b>Drawing Status :- Stage 3a: Planning</b>	<b>Drawing Title :- Proposed Block Plan</b>	
<b>Scale :- 1:500@A3</b>	<b>Date :- 01.03.21</b>	<b>Drawing No :- W013.3a.3.003</b>
<b>Drawn by :- NB</b>	<b>Checked :- DH</b>	<b>Rev :- B</b>

**Rev A - Amended as per client comments 22.04.21 - LW**  
**Rev B - Amended as per client comments 02.08.21 - LW**

**HUGHES**

**ARCHITECTS**

Head Office  
29 Broad Street  
Newtown  
Powys  
SY16 2BQ  
t - 01686 610311  
w - www.hughesarchitects.co.uk