




Block Plan

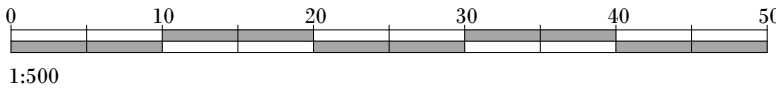

All dimensions to be checked on site by contractor prior to preparation of shop drawings and commencement of work on site.

Do not scale from this drawing.

This drawing and the copyrights and patents therein are the property of OSM Architects Ltd and may not be used or reproduced without consent.

This drawing is to be read in conjunction with all relevant consultant's drawings / documents and any discrepancies or variations are to be notified to OSM Architects before the affected work commences.

Designs subject to site survey and statutory approvals.



New Extension



Unit A
 Cadmus Court
 Cary Avenue
 London SE16 7DS
 Tel: 020 7237 7807
www.osm-architects.co.uk
mail@osm-architects.co.uk

Client
 Mr & Mrs McManus

Project
 Extensions at
 18 Middleton Drive
 London SE16 6RZ

Title
 Block Plan

Job No. L237	Drawing No. SLP
------------------------	---------------------------

Scale 1:500@A4	Revision
-------------------	----------

Date August 21	Issue Planning Application
-------------------	-------------------------------