
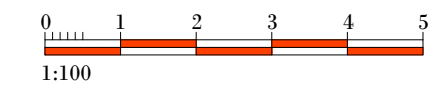
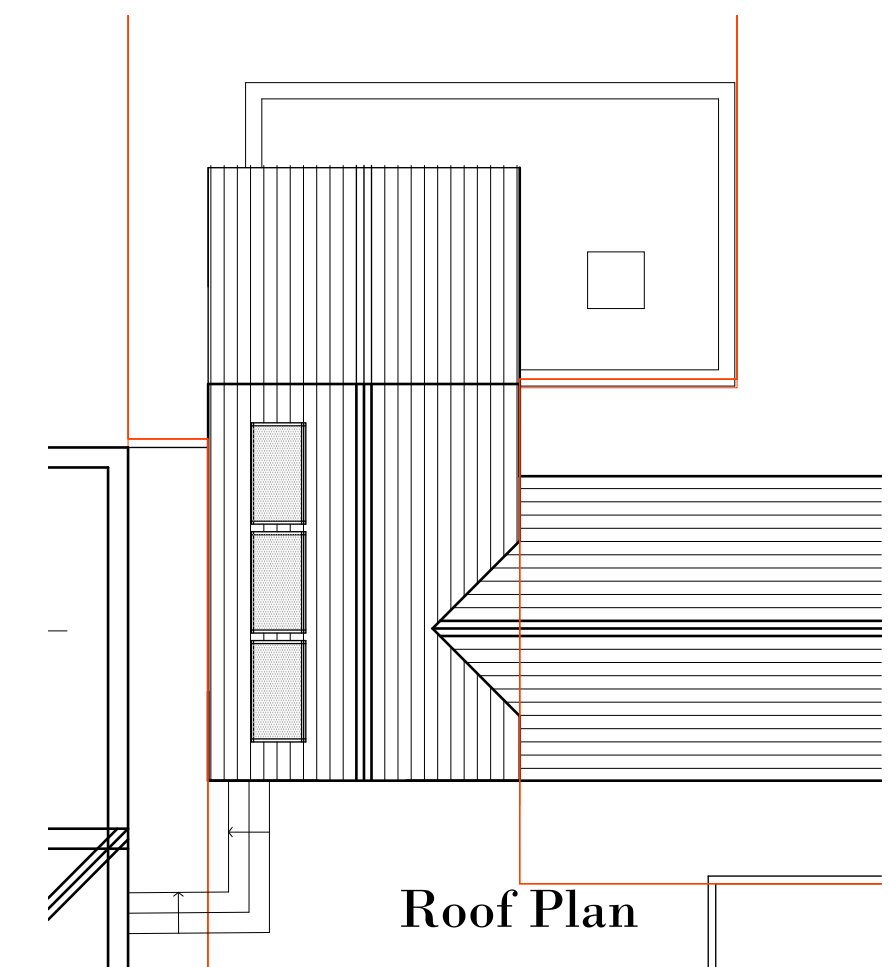
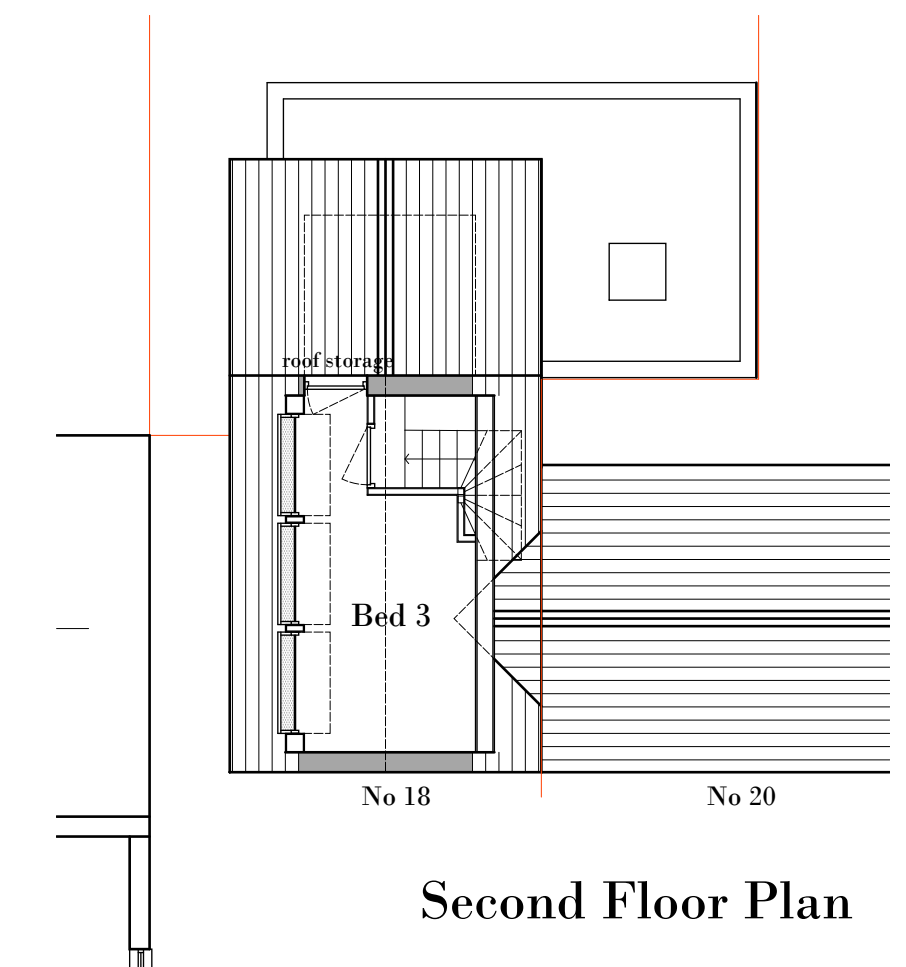
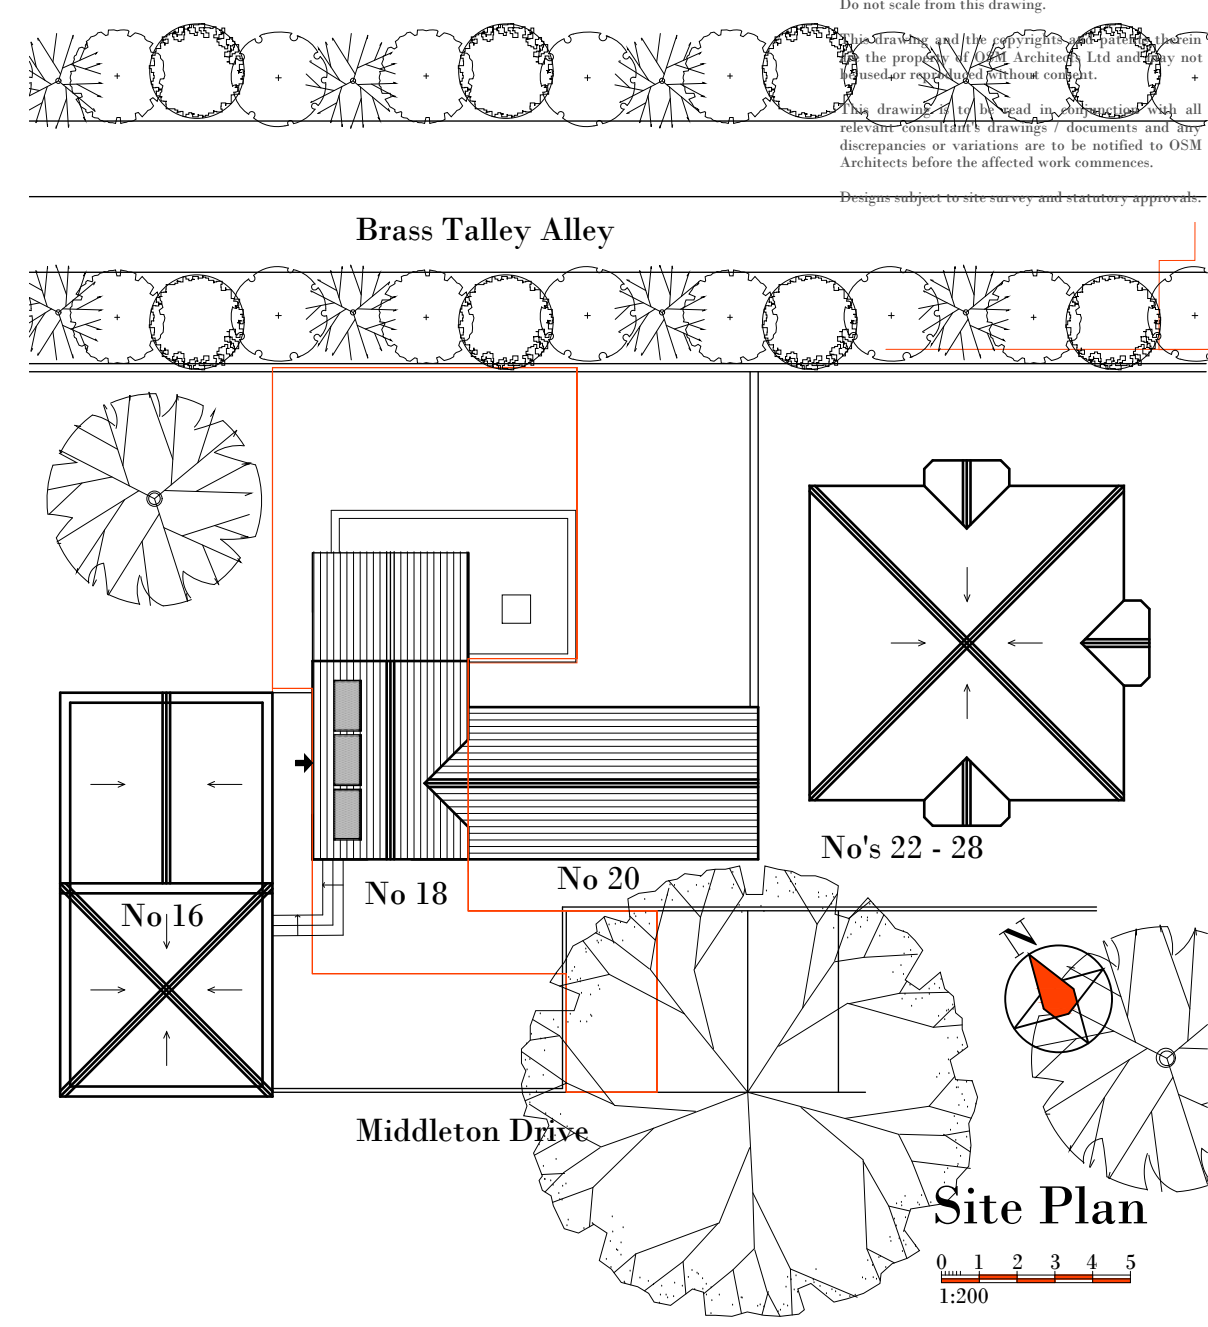
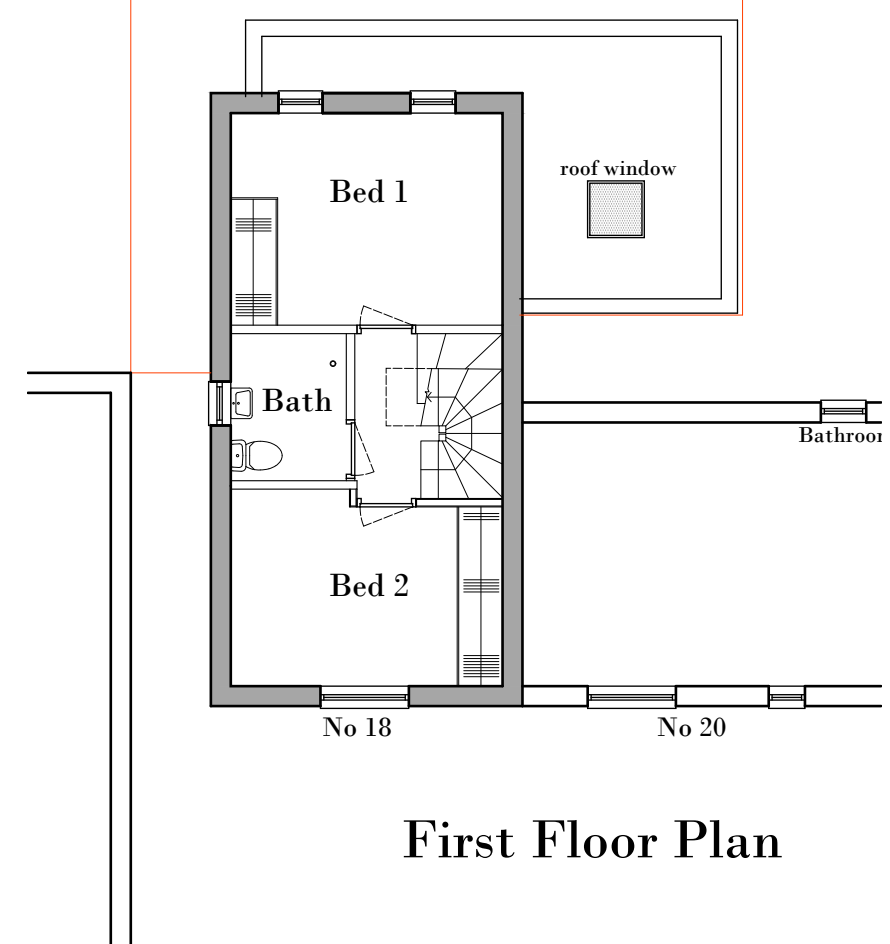


All dimensions to be checked on site by contractor prior to preparation of shop drawings and commencement of work on site.

Do not scale from this drawing.

This drawing and the copyright therein are the property of OSM Architects Ltd and may not be used or reproduced without consent. This drawing is to be read in conjunction with all relevant consultant's drawings / documents and any discrepancies or variations are to be notified to OSM Architects before the affected work commences.

Designs subject to site survey and statutory approvals.

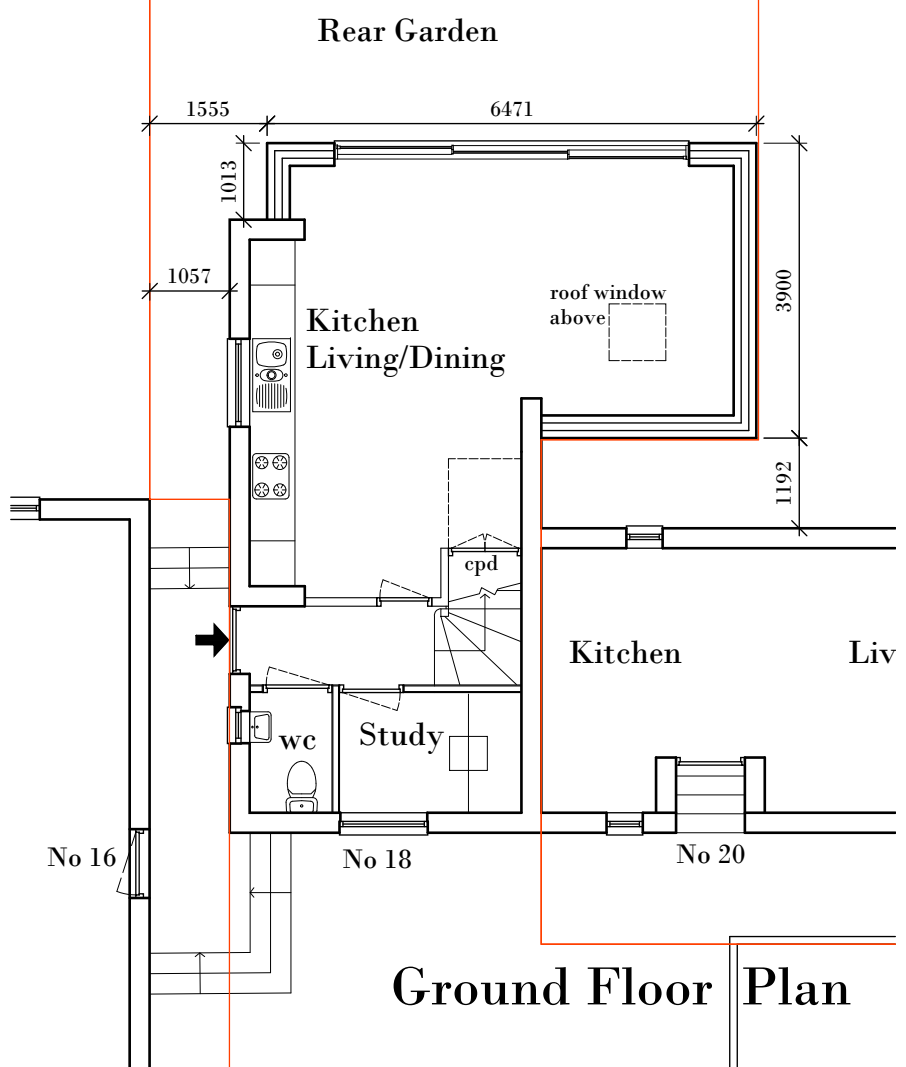

OSM Architects
 Unit A
 Cadmus Court
 Cary Avenue
 London SE16 7DS
 Tel: 020 7237 7807
 www.osm-architects.co.uk
 mail@osm-architects.co.uk

Client Pian Deoclises	
Project Proposed Conversion at 69 Carteret Way SE8 3QB	
Title Proposed Plans	
Job No. L226	Drawing No. PL03
Scale 1:100, :200@A3	Revision
Date November 20	Issue Planning Application