 
 

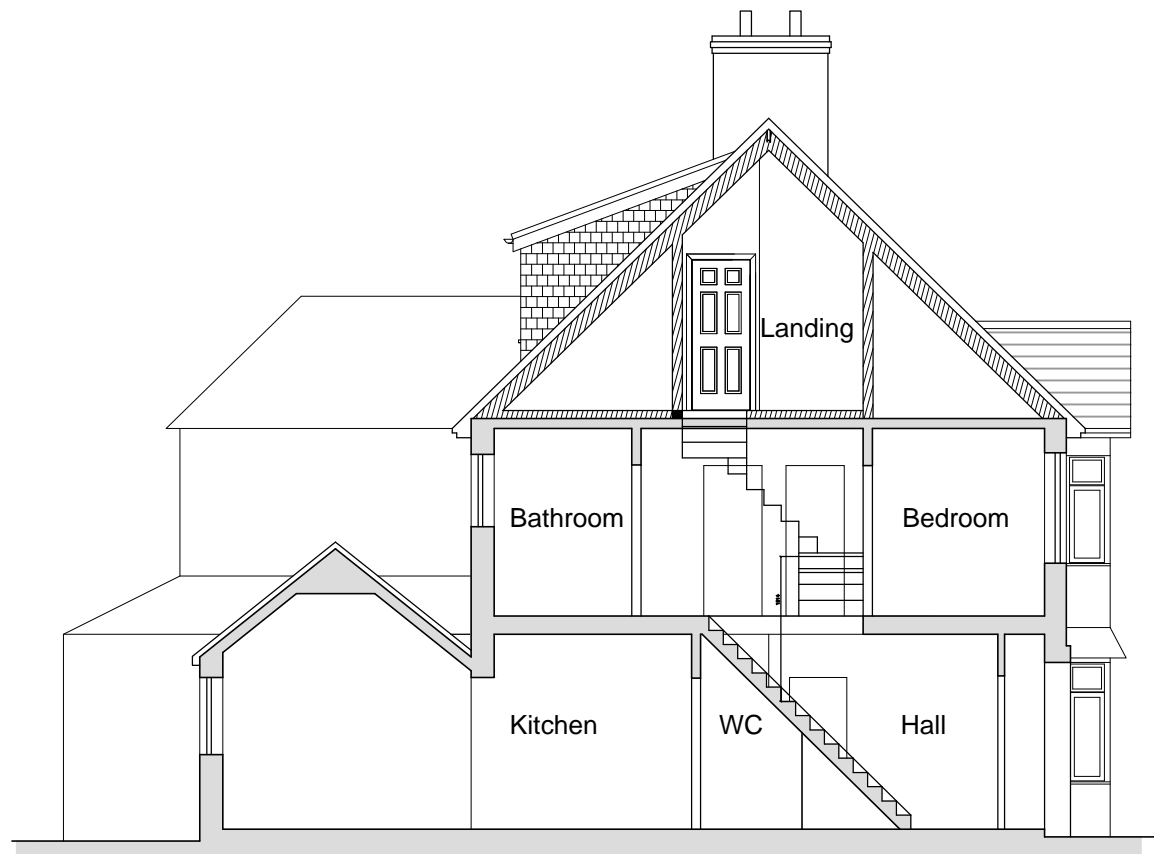
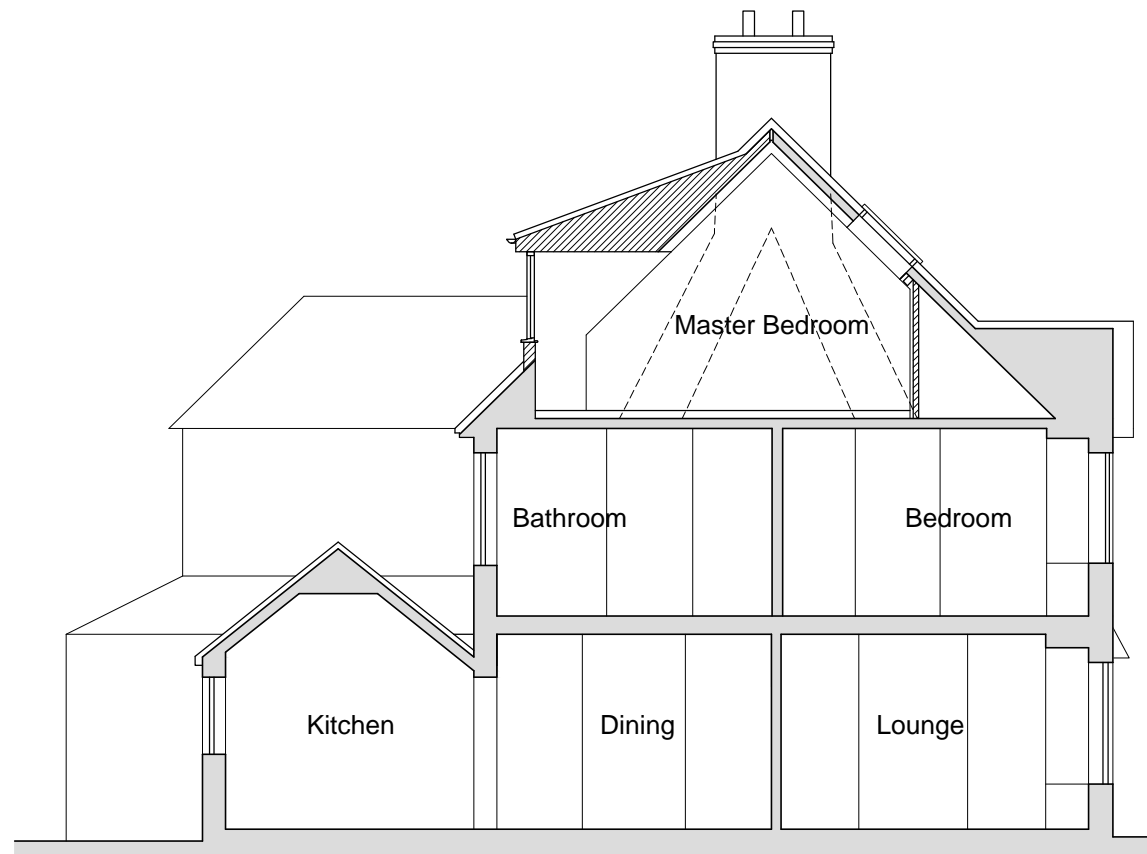


Key	
	Existing walls
	Proposed walls
	Demolition



PROPOSED SECTION A-A @ 1:100



PROPOSED SECTION B-B @ 1:100

Scale 1:100



NOTES:

DO NOT SCALE: ALL DIMENSIONS TO BE CHECKED ON SITE AND VERIFIED PRIOR TO COMMENCING WORKS/MANUFACTURE. ANY DISCREPANCIES TO BE REPORTED TO NOUVEAU ARCHITECTURE

THIS DRAWING IS PROTECTED BY COPYRIGHT. IT MAY NOT BE REPRODUCED IN ANY FORM OR BY ANY MEANS FOR ANY PURPOSE WITHOUT THE WRITTEN PERMISSION OF NOUVEAU ARCHITECTURE

Rev	Date	Description

CLIENT:

Mr & Mrs Preston
27 Bell Hill
Petersfield
Hampshire
GU32 2EH

PROJECT:

Extensions & Alterations
27 Bell Hill
Petersfield
Hampshire
GU32 2EH

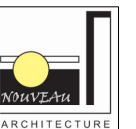
DRAWING TITLE:

Proposed Sections A-A & B-B

PLANNING APPLICATION

NOUVEAU ARCHITECTURE

9 Bere Lane
Knowle Village
Hampshire
PO17 5GL
Tel: 01329 833396
Email: info@nouveau-architecture.co.uk
Web: www.nouveau-architecture.co.uk



SCALE:	As shown @ A3	
DATE:	Jun 2021	
DRAWN:	CW	
CHECKED BY:		
DRAWING NO:		
N327	PL08	*