
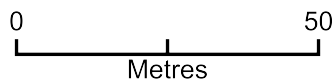


Proposed Menage

Manor Bank Cottage - Proposed replacement of Existing Tennis Court with Menage

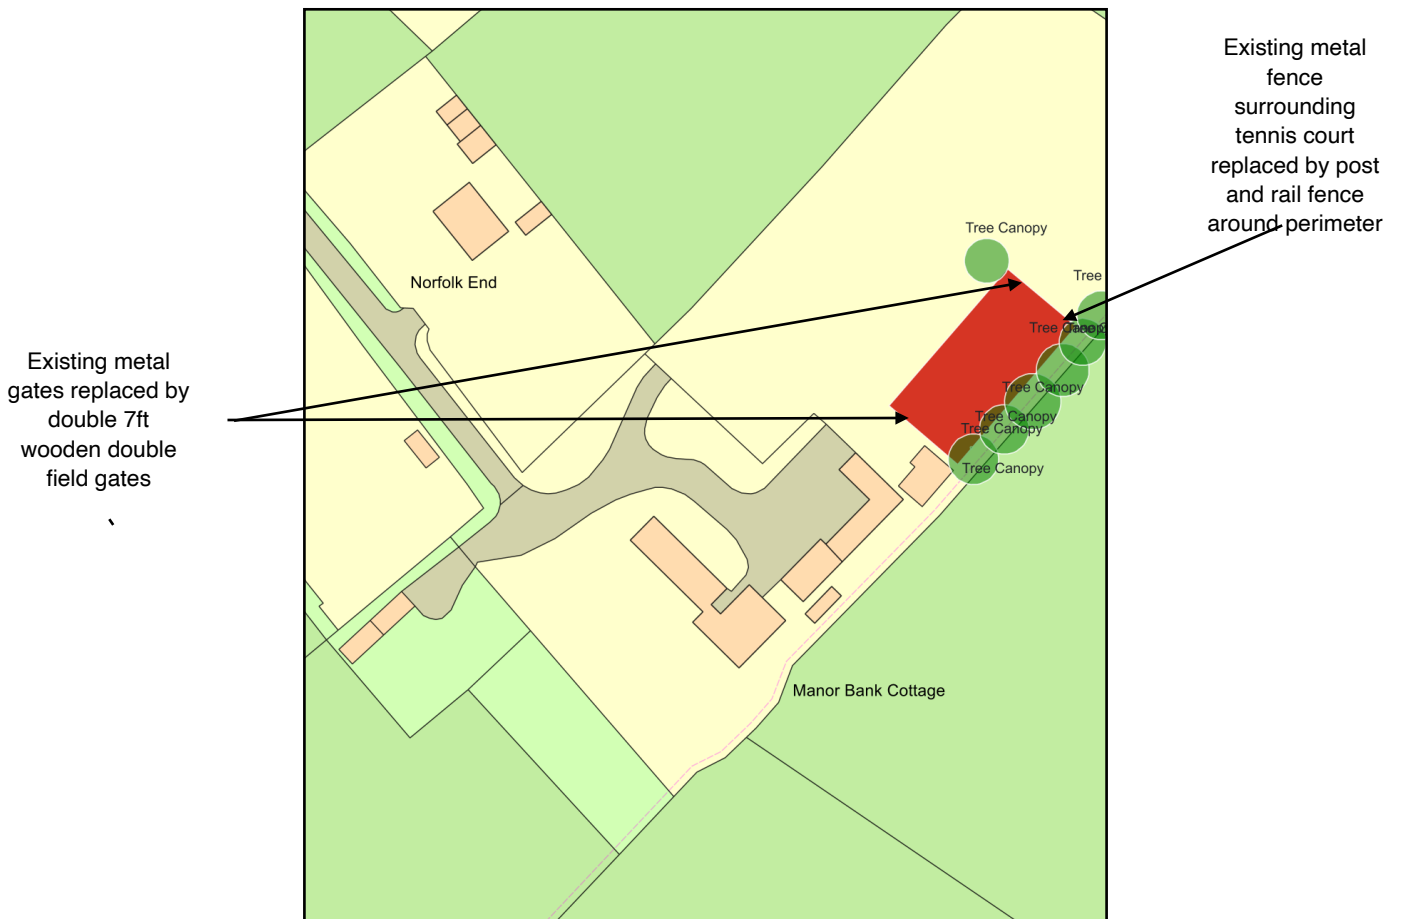

Plan Produced for: F James Smith

Date Produced: 05 Jul 2021

Plan Reference Number: TQRQM21186131406328

Scale: 1:1250 @ A4