


SCALE 1:100

NORTH
ELEVATION

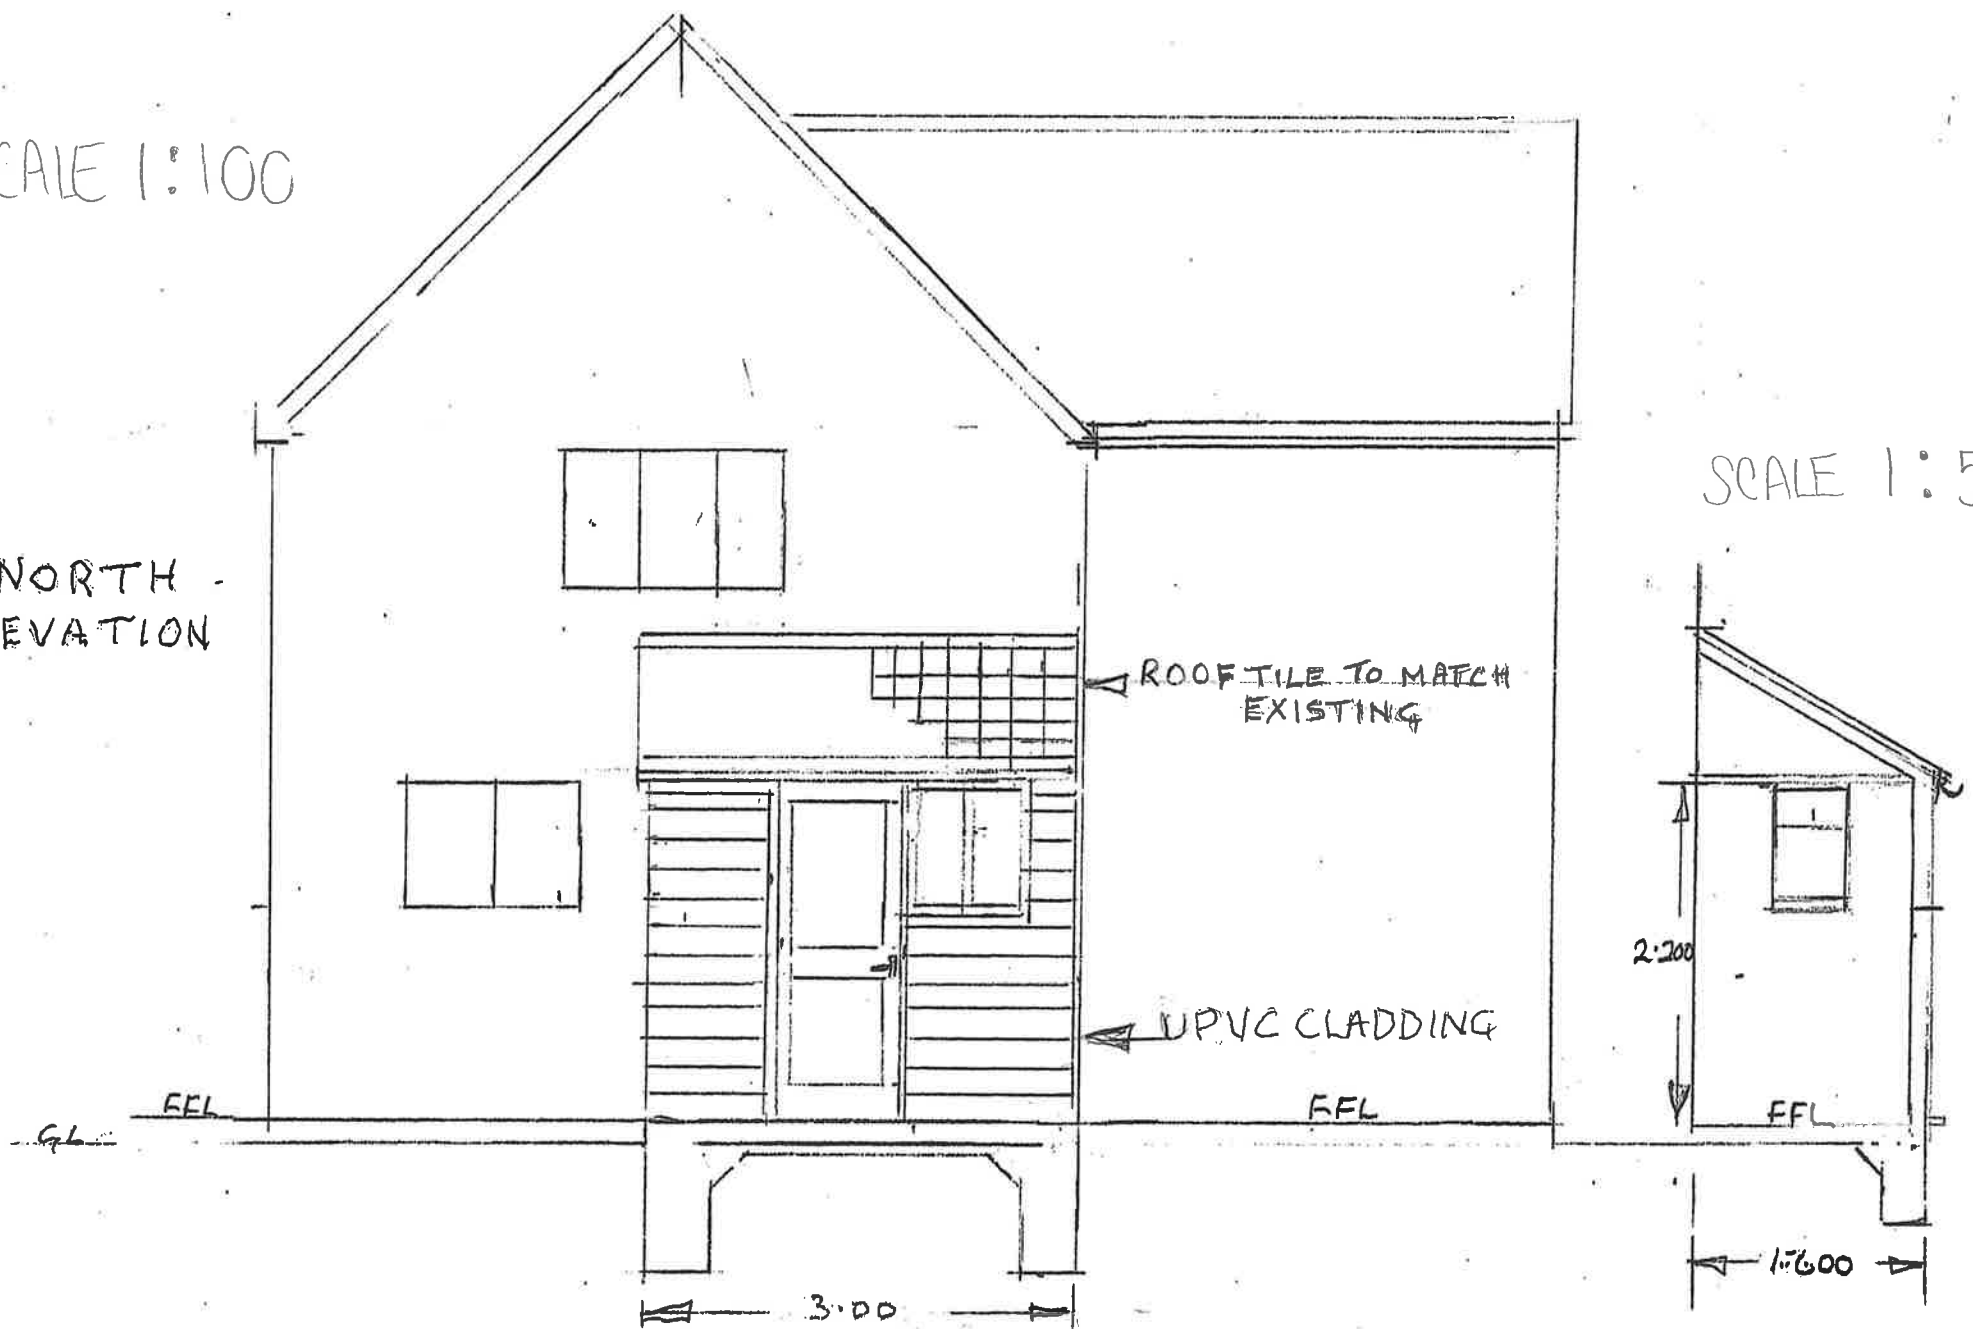

SCALE 1:50

Mrs T COLLINS 6 COMBER CLOSE SCOPE DISS IP214 DG

NEW PORCH AND TOILET

2021