
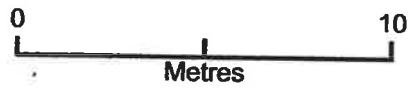


6 Comber Close

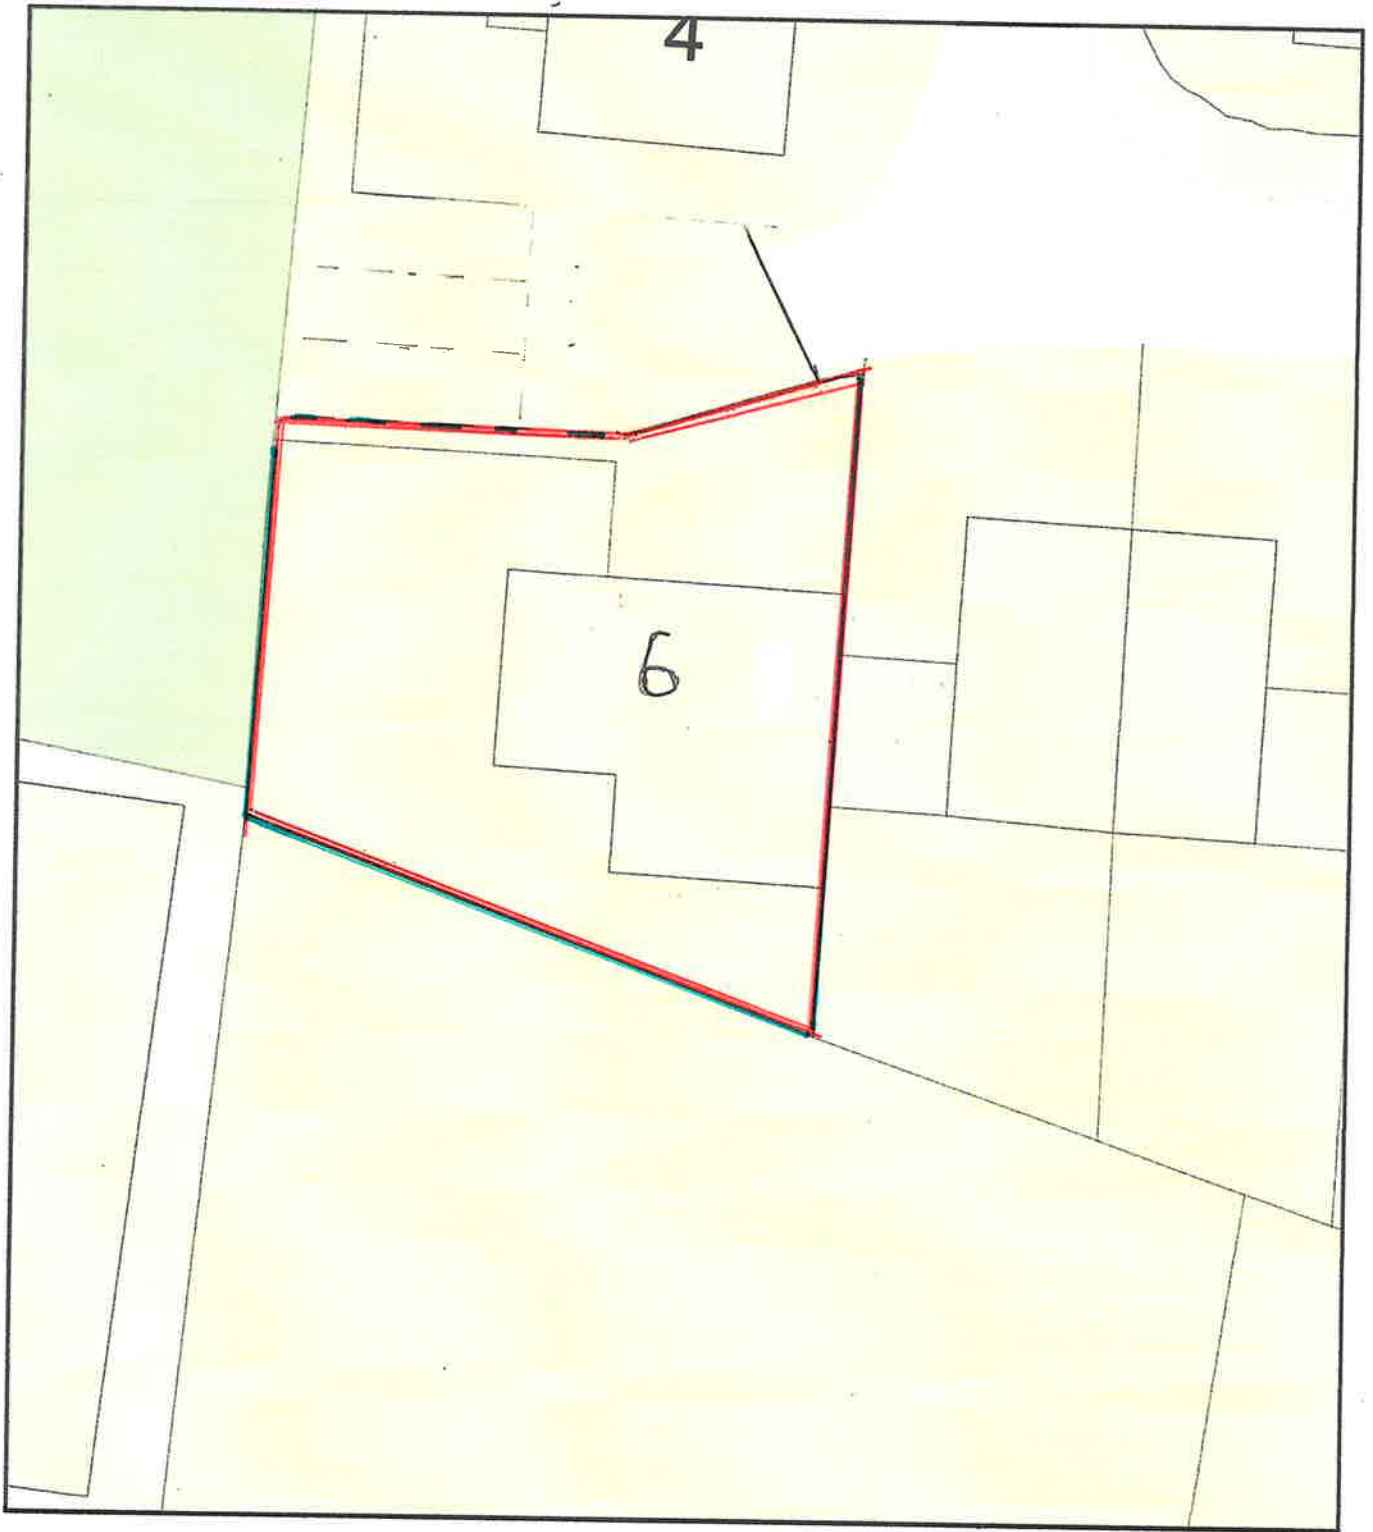

Plan Produced for: Mrs Teresa Collins

Date Produced: 07 Aug 2021

Plan Reference Number: TQRQM21219111328836

Scale: 1:200 @ A4