


**Cwm Bychan Bach  
Commins Coch  
Machynlleth**

**CYNLLUN SAFLE  
Site Location 1:1250 @ A4**

Ordnance survey © Crown Copyright 2020 All rights reserved Licence No 100051155

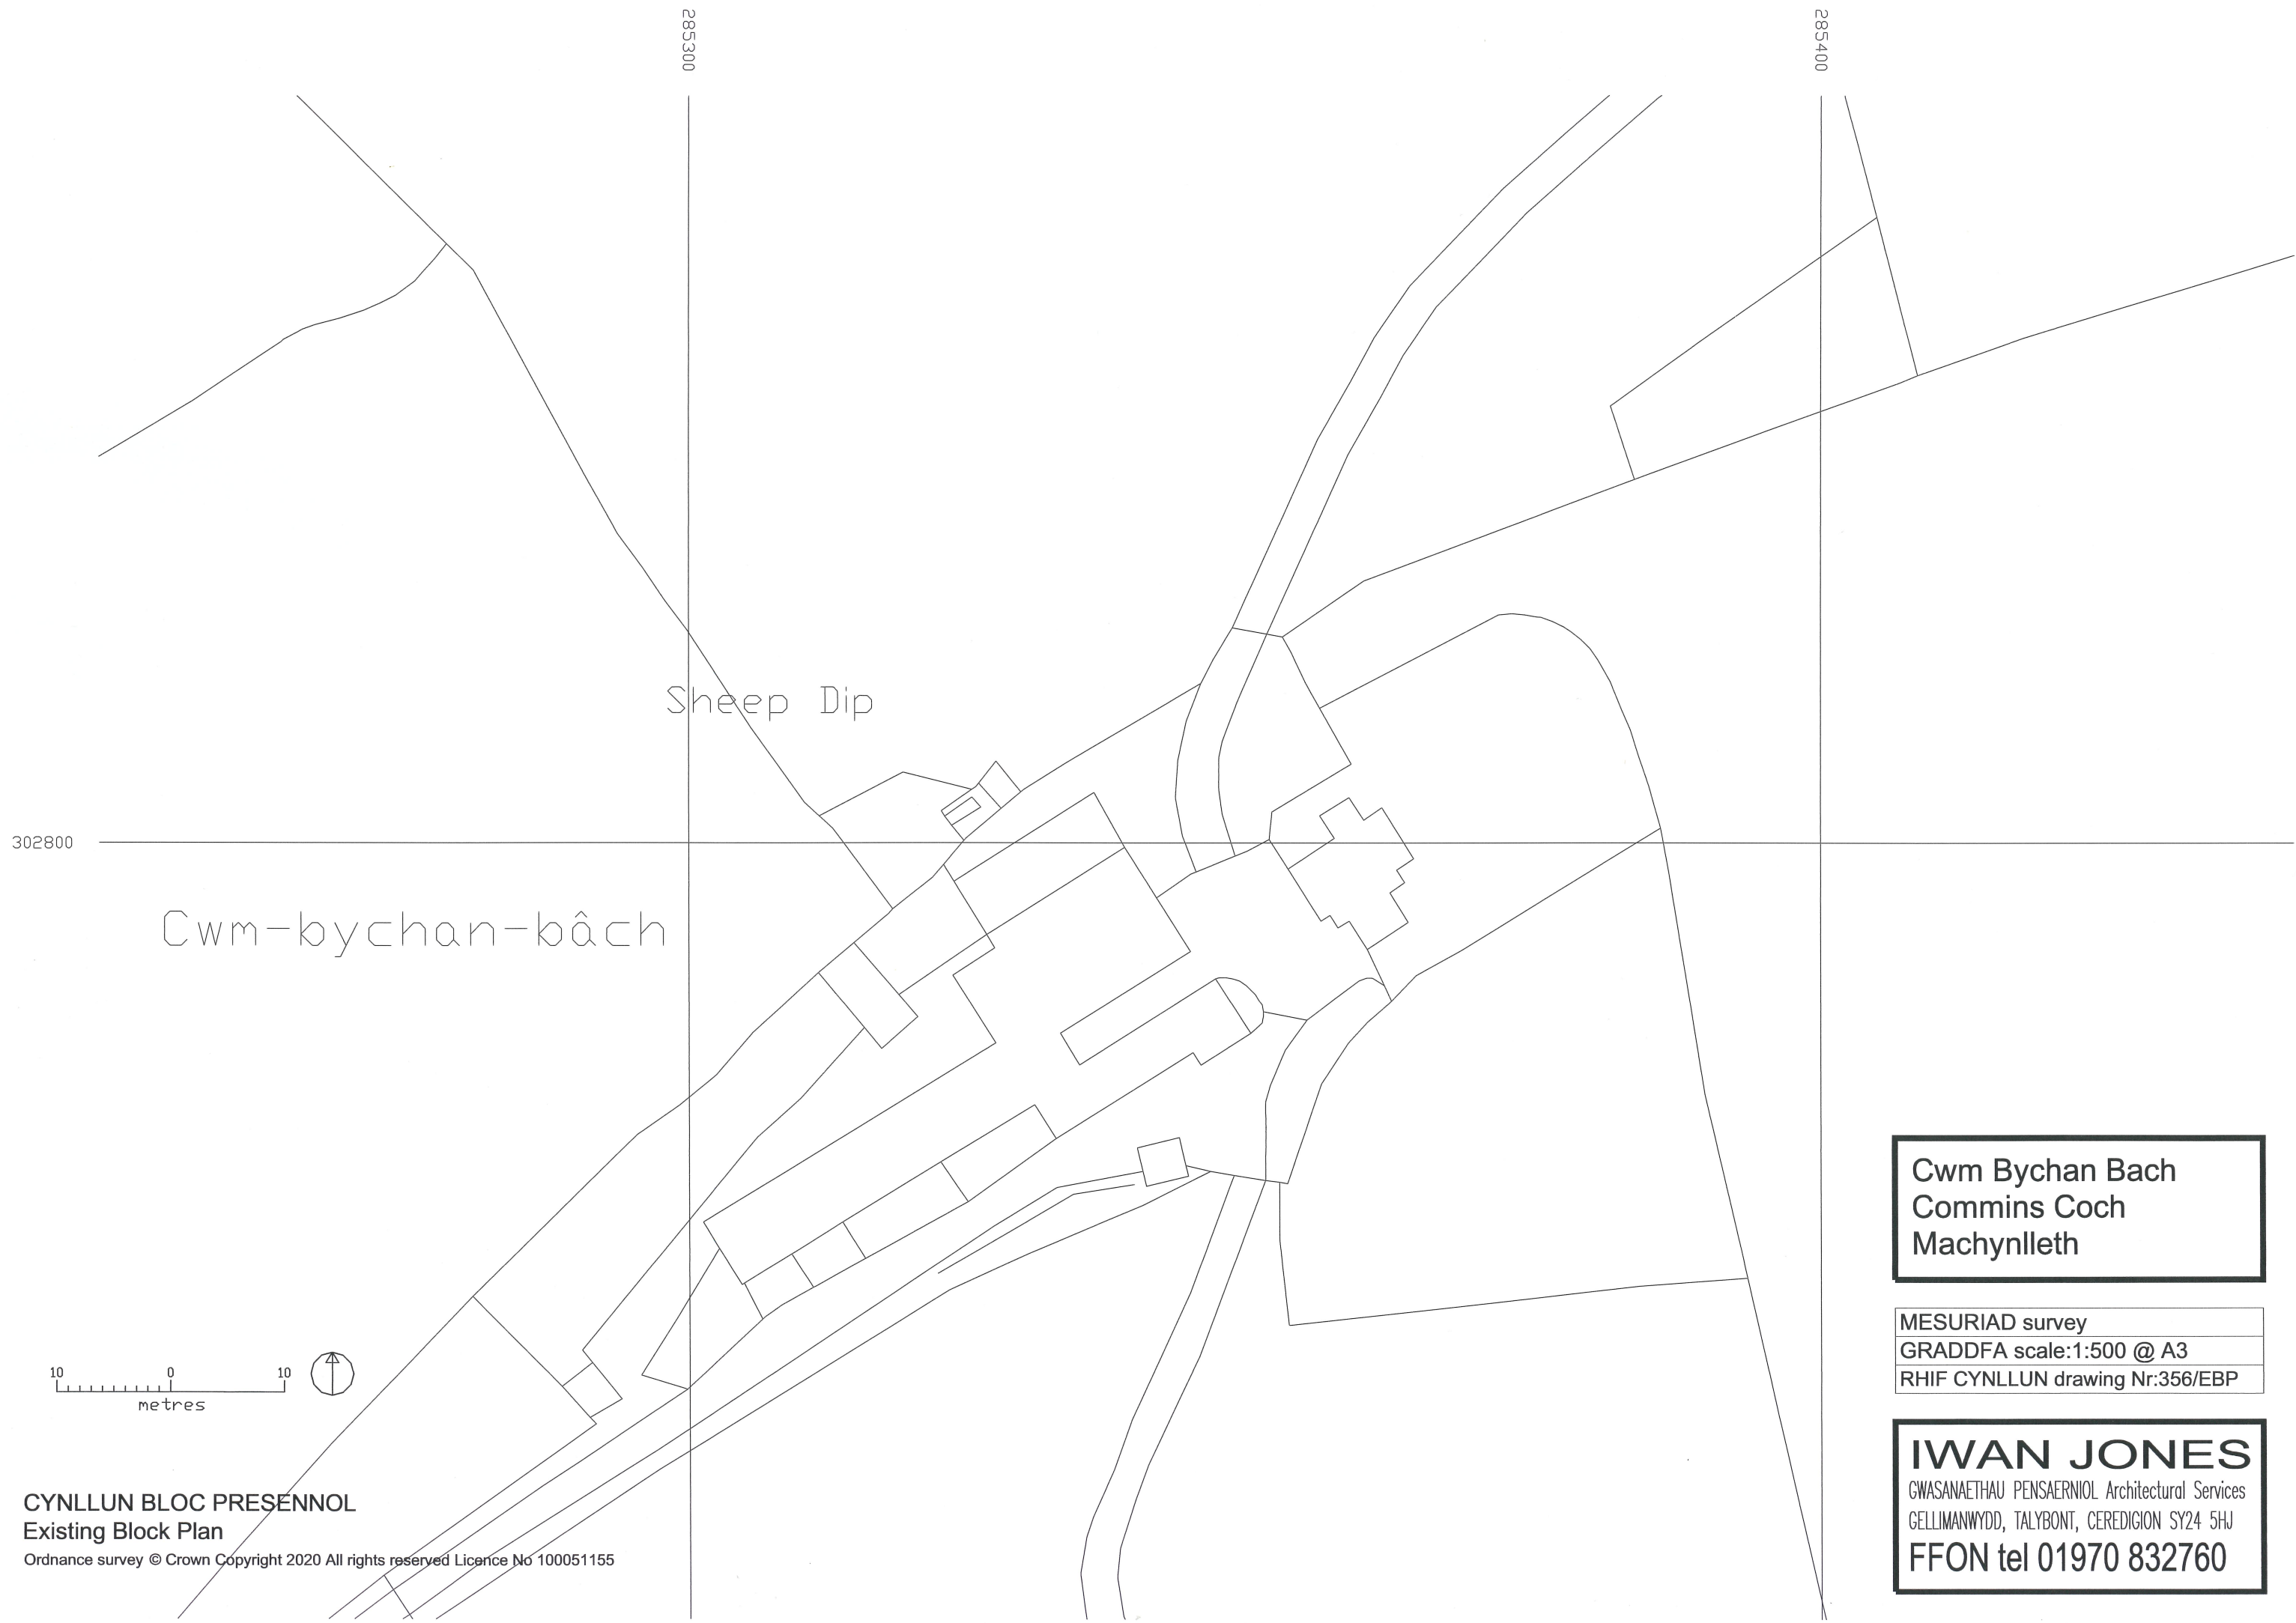

**Cwm Bychan Bach  
Commins Coch  
Machynlleth**

MESURIAD survey  
GRADDFA scale:1:500 @ A3  
RHIF CYNLLUN drawing Nr:356/EBP

**IWAN JONES**  
GWASANAETHAU PENSAERNIOL Architectural Services  
GELLIMANWYDD, TALYBONT, CEREDIGION SY24 5HJ  
FFON tel 01970 832760

**CYNLLUN BLOC PRESENNOL**  
**Existing Block Plan**  
Ordnance survey © Crown Copyright 2020 All rights reserved Licence No 100051155

285300

285400

Sheep Dip

302800

Cwm-bychan-bâch


ESTYNIAD extension

ESTYNIAD LLAWR CYNTAF  
First Floor extension

**Cwm Bychan Bach**  
**Commins Coch**  
**Machynlleth**


MESURIAD survey  
GRADDFA scale:1:500 @ A3  
RHIF CYNLLUN drawing Nr:356/PBP

**IWAN JONES**  
GWASANAETHAU PENSAERNIOL Architectural Services  
GELLIMANWYDD, TALYBONT, CEREDIGION SY24 5HJ  
FFON tel 01970 832760

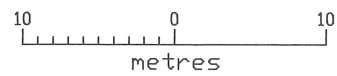


**CYNLLUN BLOC ARFAETHEDIG**  
**Proposed Block Plan**


Ordnance survey © Crown Copyright 2020 All rights reserved Licence No 100051155

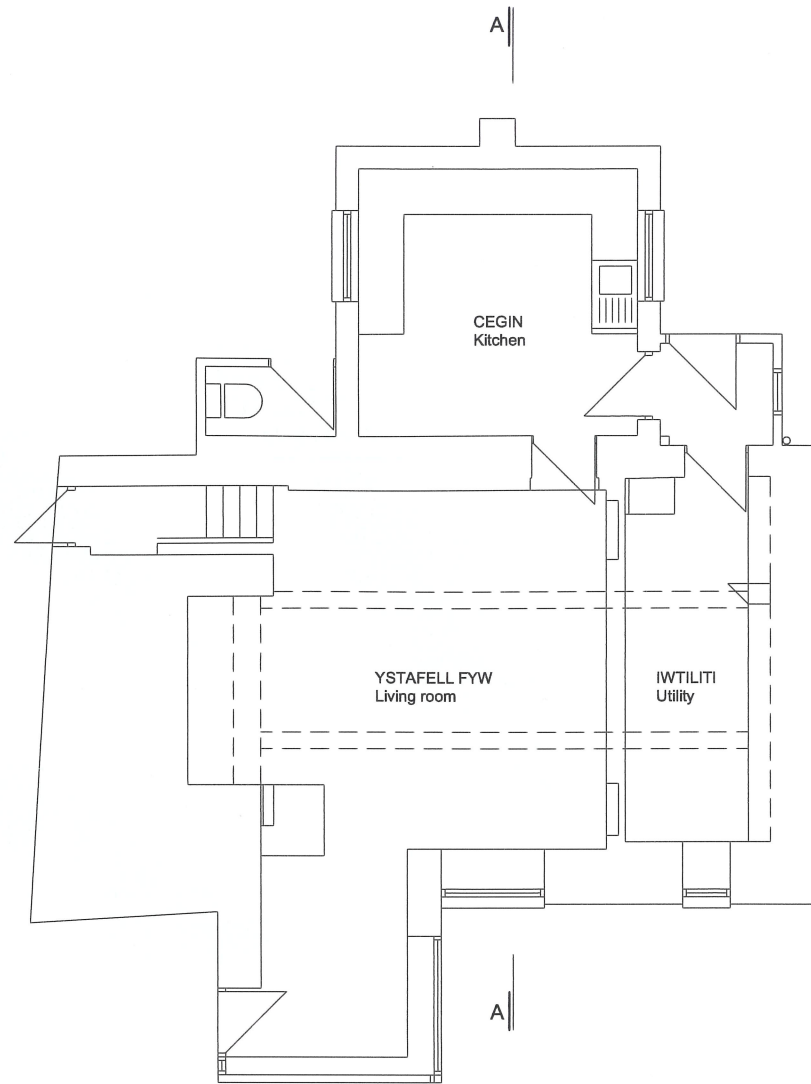

LLAWR GWAELOD  
Ground Floor

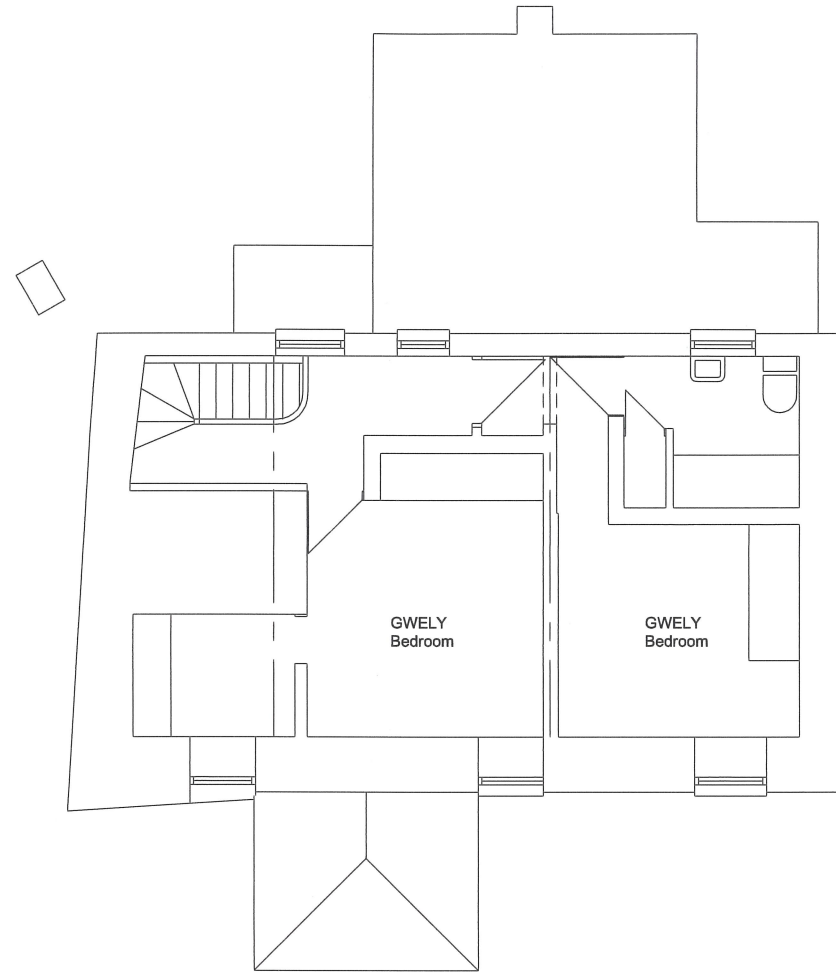


LLAWR CYNTAF  
First Floor

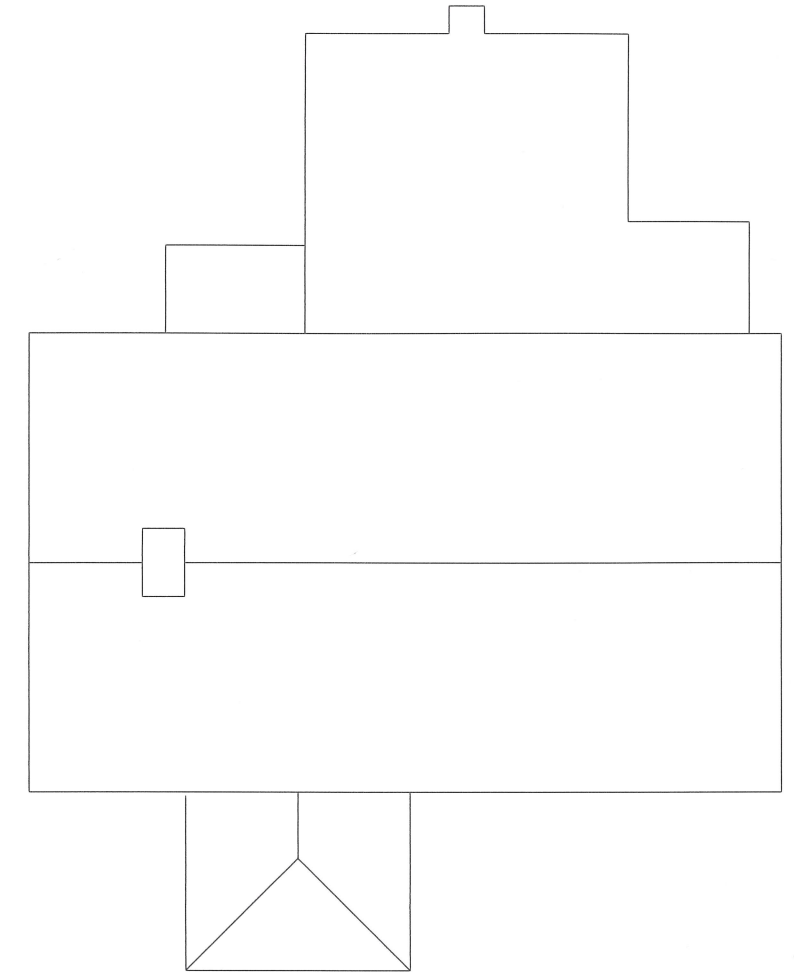

CYNLLUN TO  
Roof Plan



TORIAD  
Section A-A

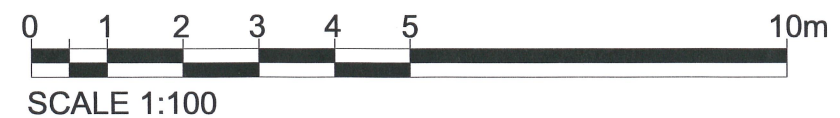

Cwm Bychan Bach  
Commins Coch  
Machynlleth

MESURIAD survey  
GRADDFA scale:1:100 @ A3  
RHIF CYNLLUN drawing Nr:356/1

**IWAN JONES**  
GWASANAETHAU PENSAERNIOL Architectural Services  
GELLIMANWYDD, TALYBONT, CEREDIGION SY24 5HJ  
FFON tel 01970 832760




EDRYCHIAD CEFN  
Rear Elevation



EDRYCHIAD OCHR  
Side Elevation




EDRYCHIAD BLAEN  
Front Elevation

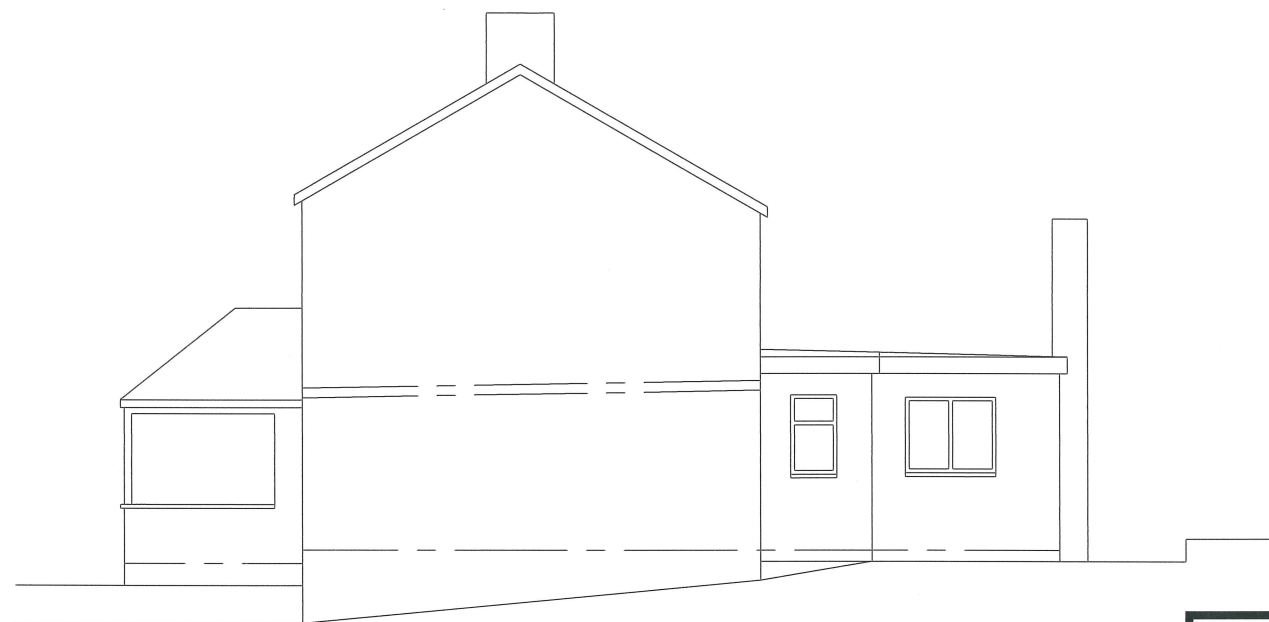




EDRYCHIAD OCHR  
Side Elevation

Cwm Bychan Bach  
Commins Coch  
Machynlleth

MESURIAD survey  
GRADDFA scale:1:100 @ A3  
RHIF CYNLLUN drawing Nr:356/2

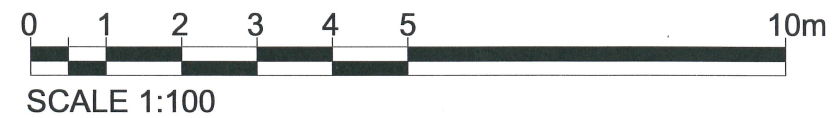


**IWAN JONES**  
GWASANAETHAU PENSIAERNIOL Architectural Services  
GELLIMANWYDD, TALYBONT, CEREDIGION SY24 5HJ  
FFON tel 01970 832760

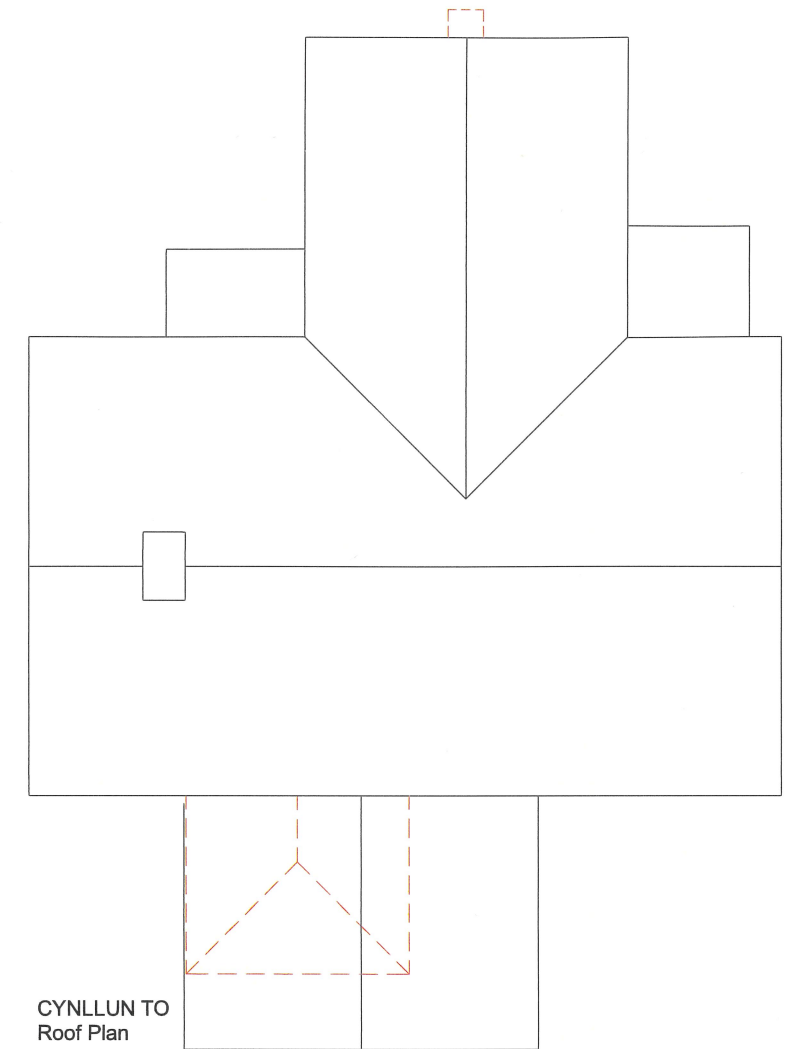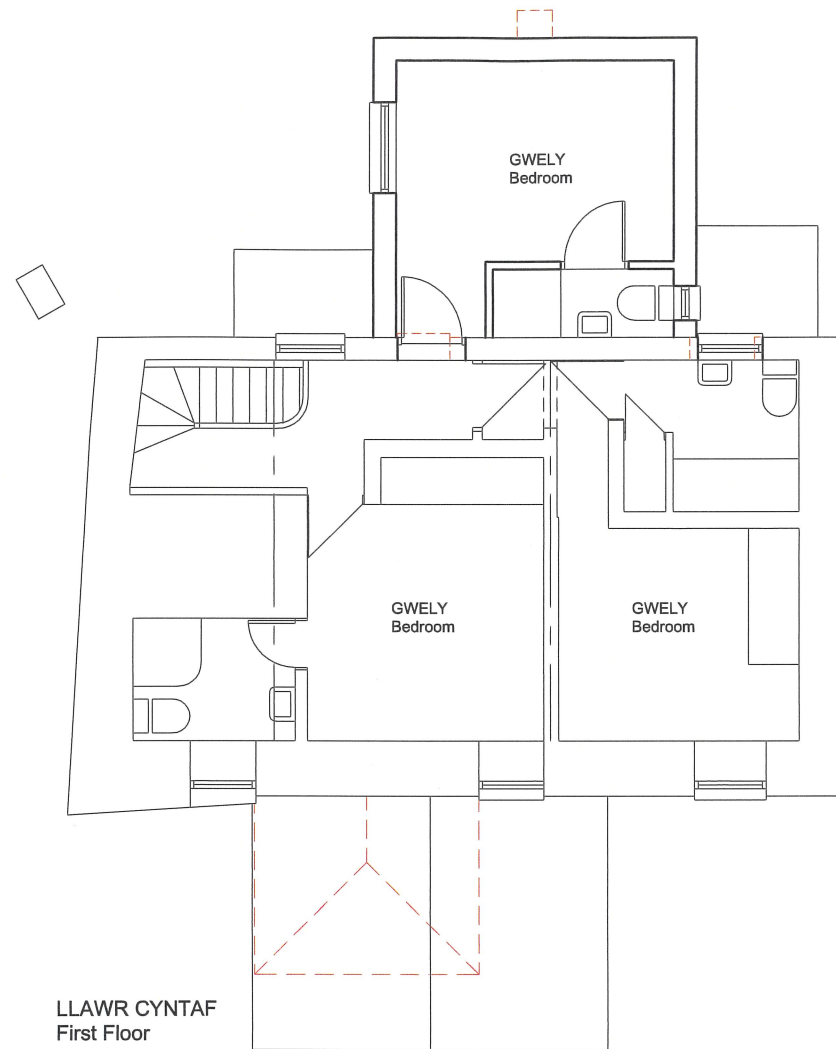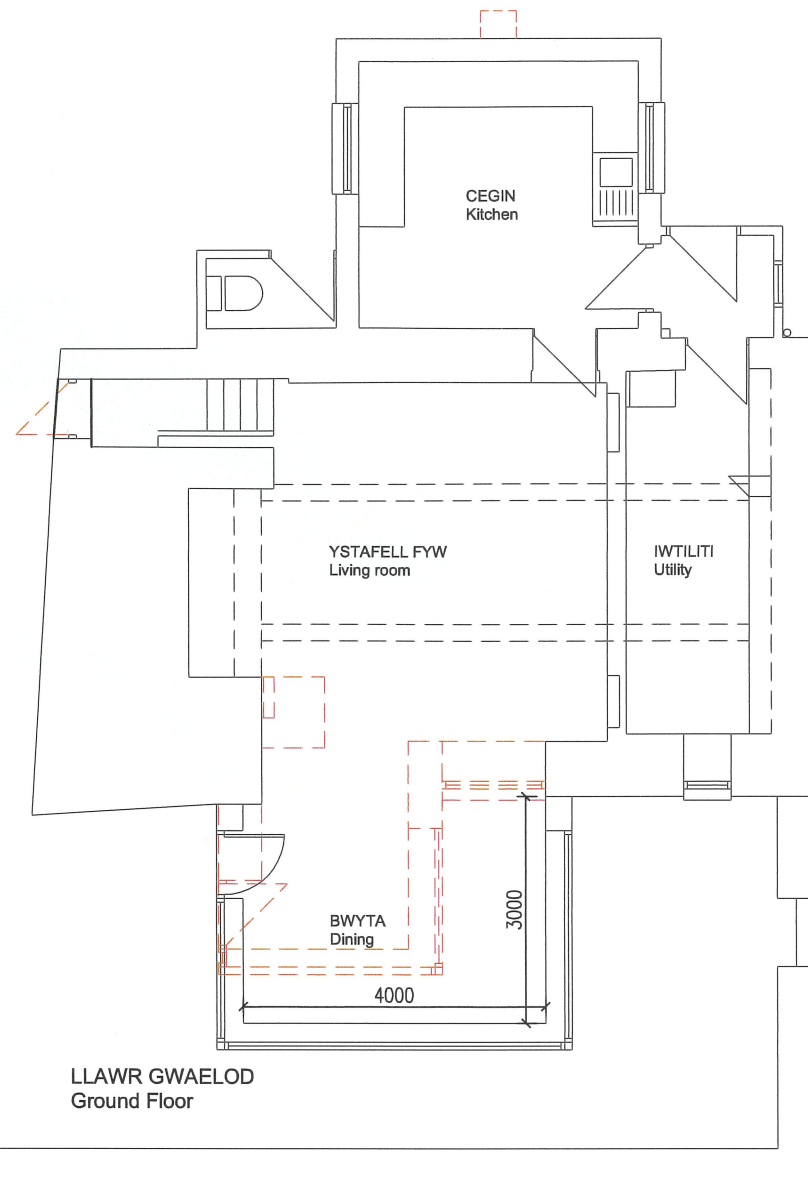

Cwm Bychan Bach  
 Commins Coch  
 Machynlleth


CYNLLUN GWAITH working drawing  
 GRADDFA scale:1:100 @ A3  
 RHIF CYNLLUN drawing Nr:356/11

**IWAN JONES**  
 GWASANAETHAU PENSERNIOL Architectural Services  
 GELLIMANWYDD, TALYBONT, CEREDIGION SY24 5HJ  
 FFON tel 01970 832760

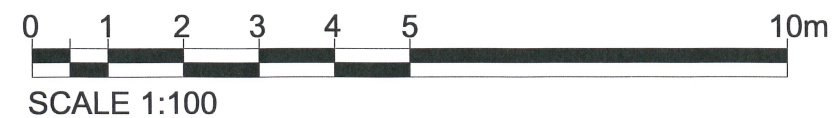





EDRYCHIAD CEFN  
Rear Elevation

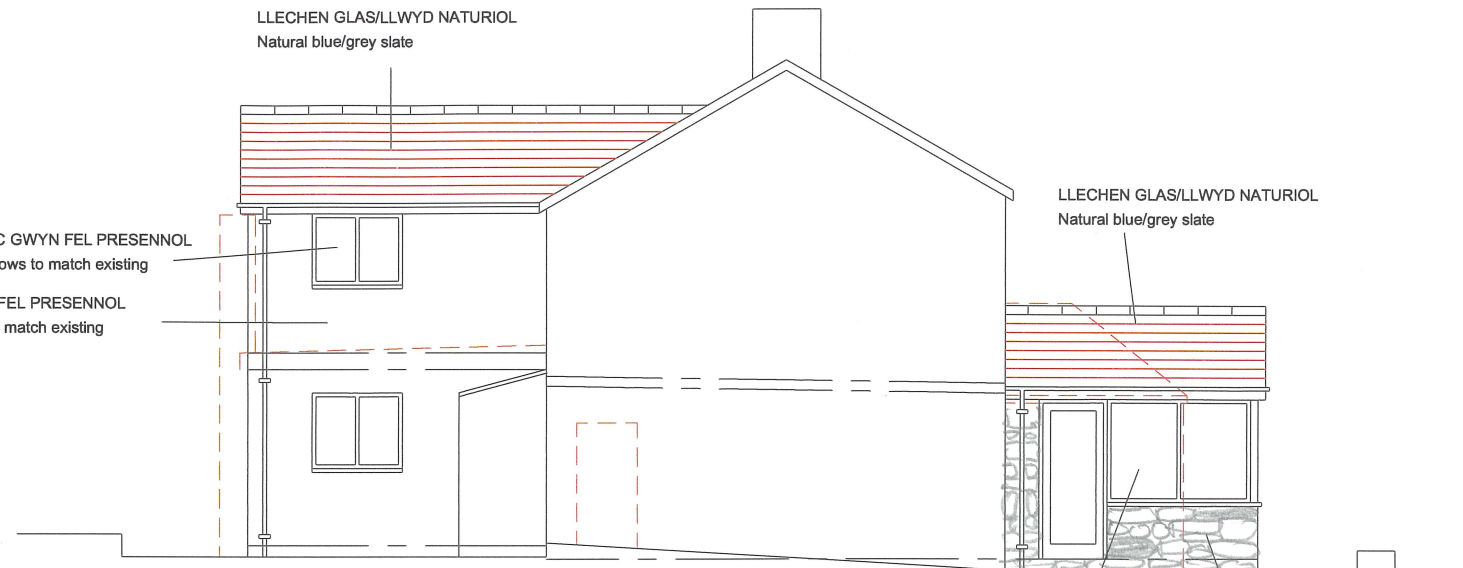

EDRYCHIAD OCHR  
Side Elevation

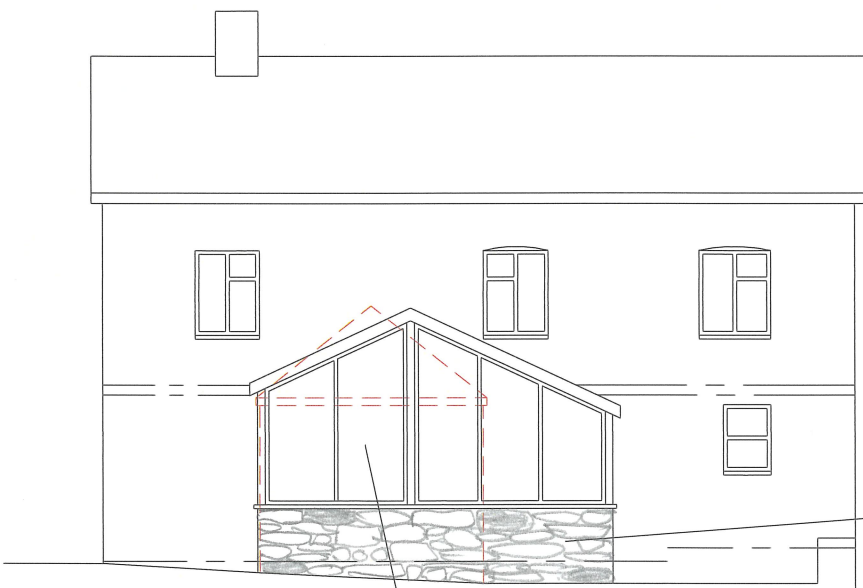

EDRYCHIAD BLAEN  
Front Elevation

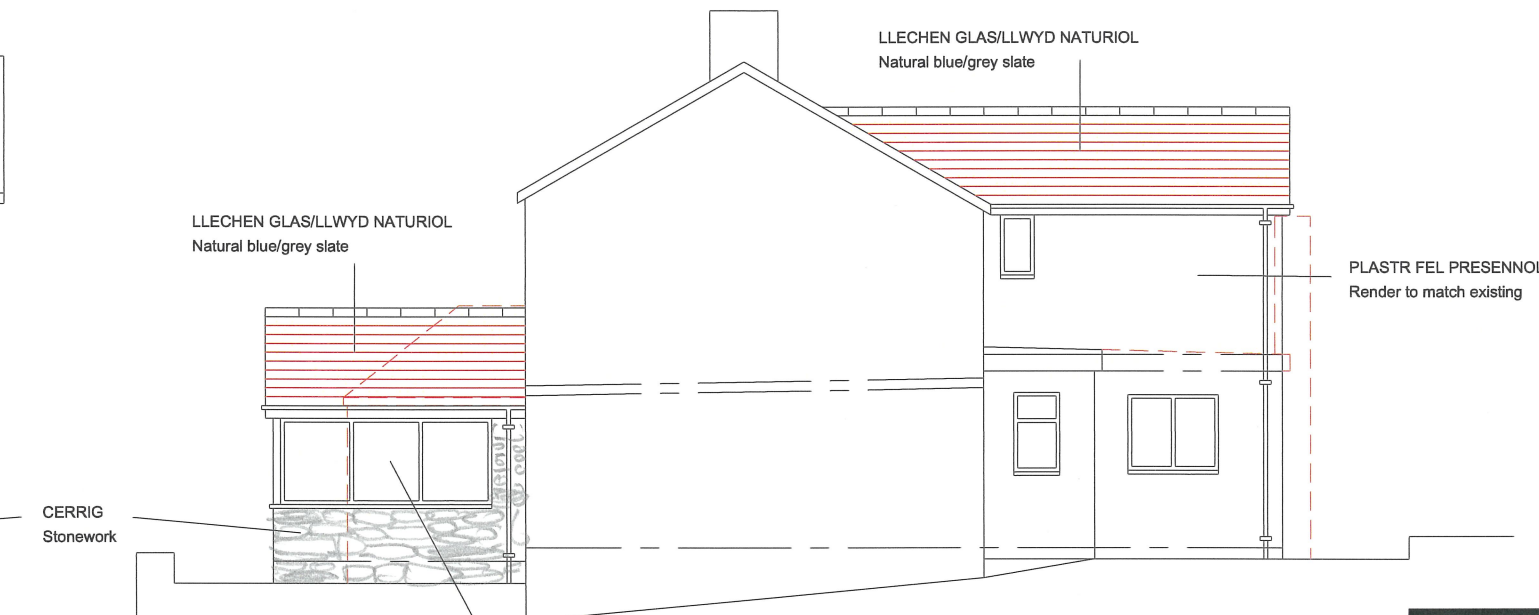

EDRYCHIAD OCHR  
Side Elevation

FFENESTR PVC GWYN FEL PRESENNOL  
White PVC windows to match existing

CERRIG  
Stonework

FFENESTR PVC GWYN FEL PRESENNOL  
White PVC windows to match existing

PLASTR FEL PRESENNOL  
Render to match existing

FFENESTR PVC GWYN FEL PRESENNOL  
White PVC windows to match existing

PLASTR FEL PRESENNOL  
Render to match existing

LLECHEN GLAS/LLWYD NATURIOL  
Natural blue/grey slate

LLECHEN GLAS/LLWYD NATURIOL  
Natural blue/grey slate

FFENESTR A DRYSAU PVC GWYN FEL PRESENNOL  
White PVC windows and doors to match existing


CERRIG  
Stonework

LLECHEN GLAS/LLWYD NATURIOL  
Natural blue/grey slate

LLECHEN GLAS/LLWYD NATURIOL  
Natural blue/grey slate

Cwm Bychan Bach  
Commins Coch  
Machynlleth

CYNLLUN GWAITH working drawing  
GRADDFA scale:1:100 @ A3  
RHIF CYNLLUN drawing Nr:356/12

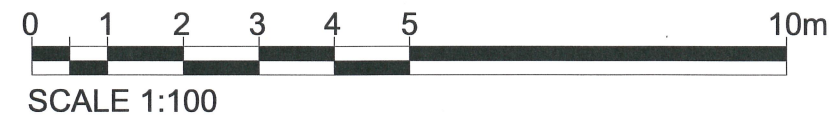

**IWAN JONES**  
GWASANAETHAU PENSAERNIOL Architectural Services  
GELLIMANWYDD, TALYBONT, CEREDIGION SY24 5HJ  
FFON tel 01970 832760