


NOTES:


1.1 Do not scale from this drawing

1.2 All dimensions are in mm unless otherwise specified

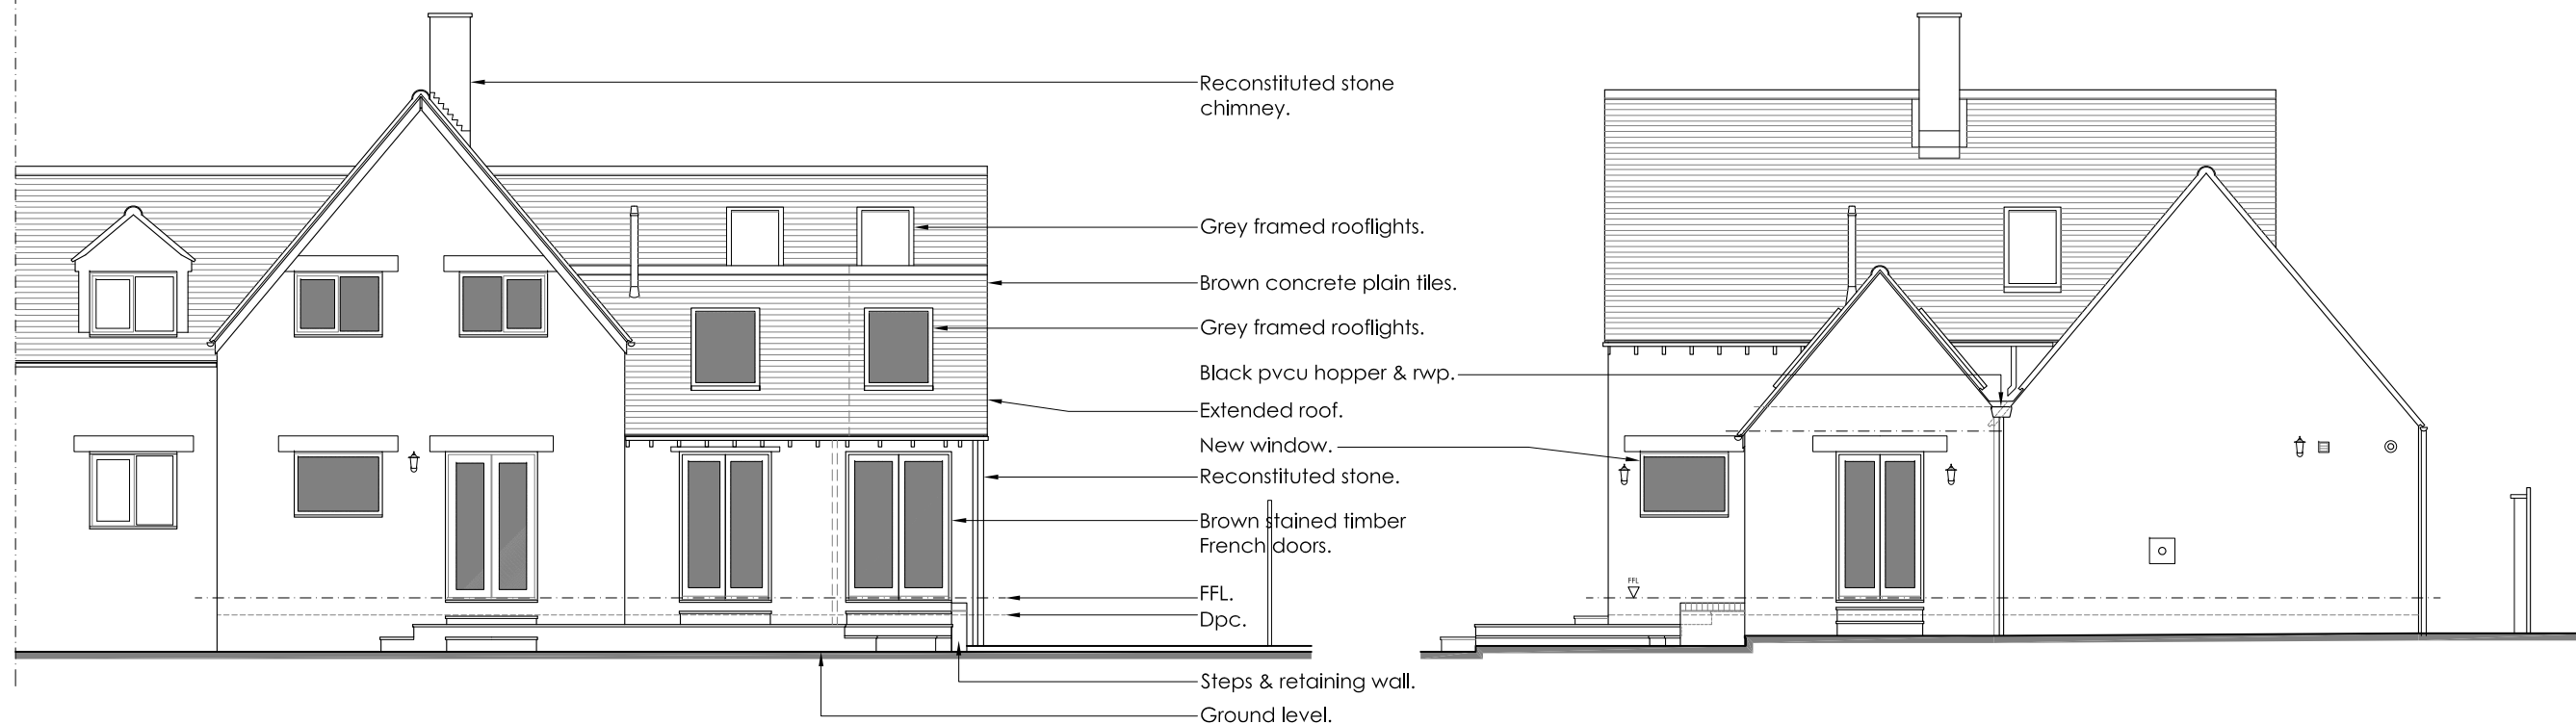


Rear (North West) Elevation

Side (South West) Elevation

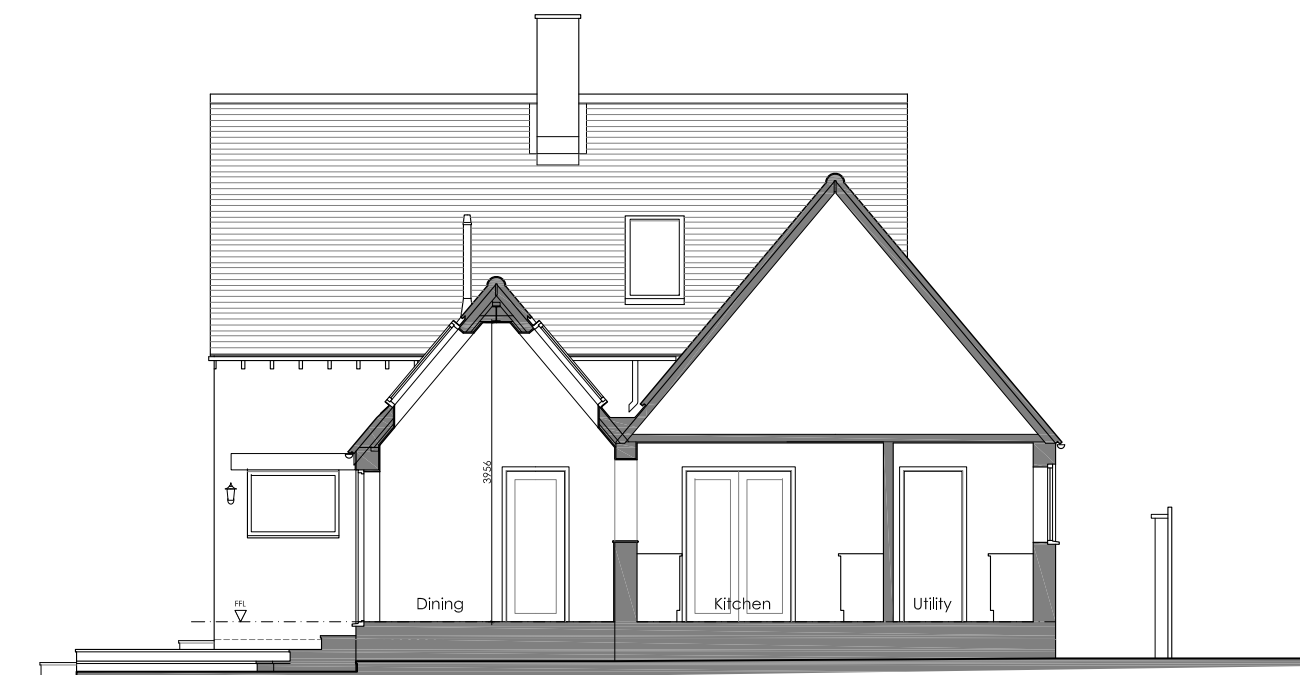

Side (South West) Elevation & Section A - A

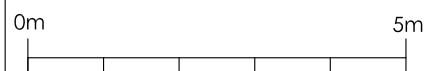

REV	DESCRIPTION	DATE



63 Eton Close
Witney, Oxfordshire
OX28 3GB
Tel: 01993 700187
Mobile: 07536 008612
Email: sa.archdesign@btinternet.com

PROJECT:
**Mr & Mrs Stratford
Proposed Extension
The Briars
Ascott under Wychwood
Oxfordshire**

DRAWING:
**Proposed
Elevations & Section A - A**

SCALE: 1:100 @ A3	DRAWN BY: SA	DATE: July 21
-----------------------------	------------------------	-------------------------

DRAWING No: 223/21.06	REV: -
---------------------------------	------------------