


**Location Plan**

Scale 1:1250 at A3



**Block Plan**


Scale 1:200 at A3

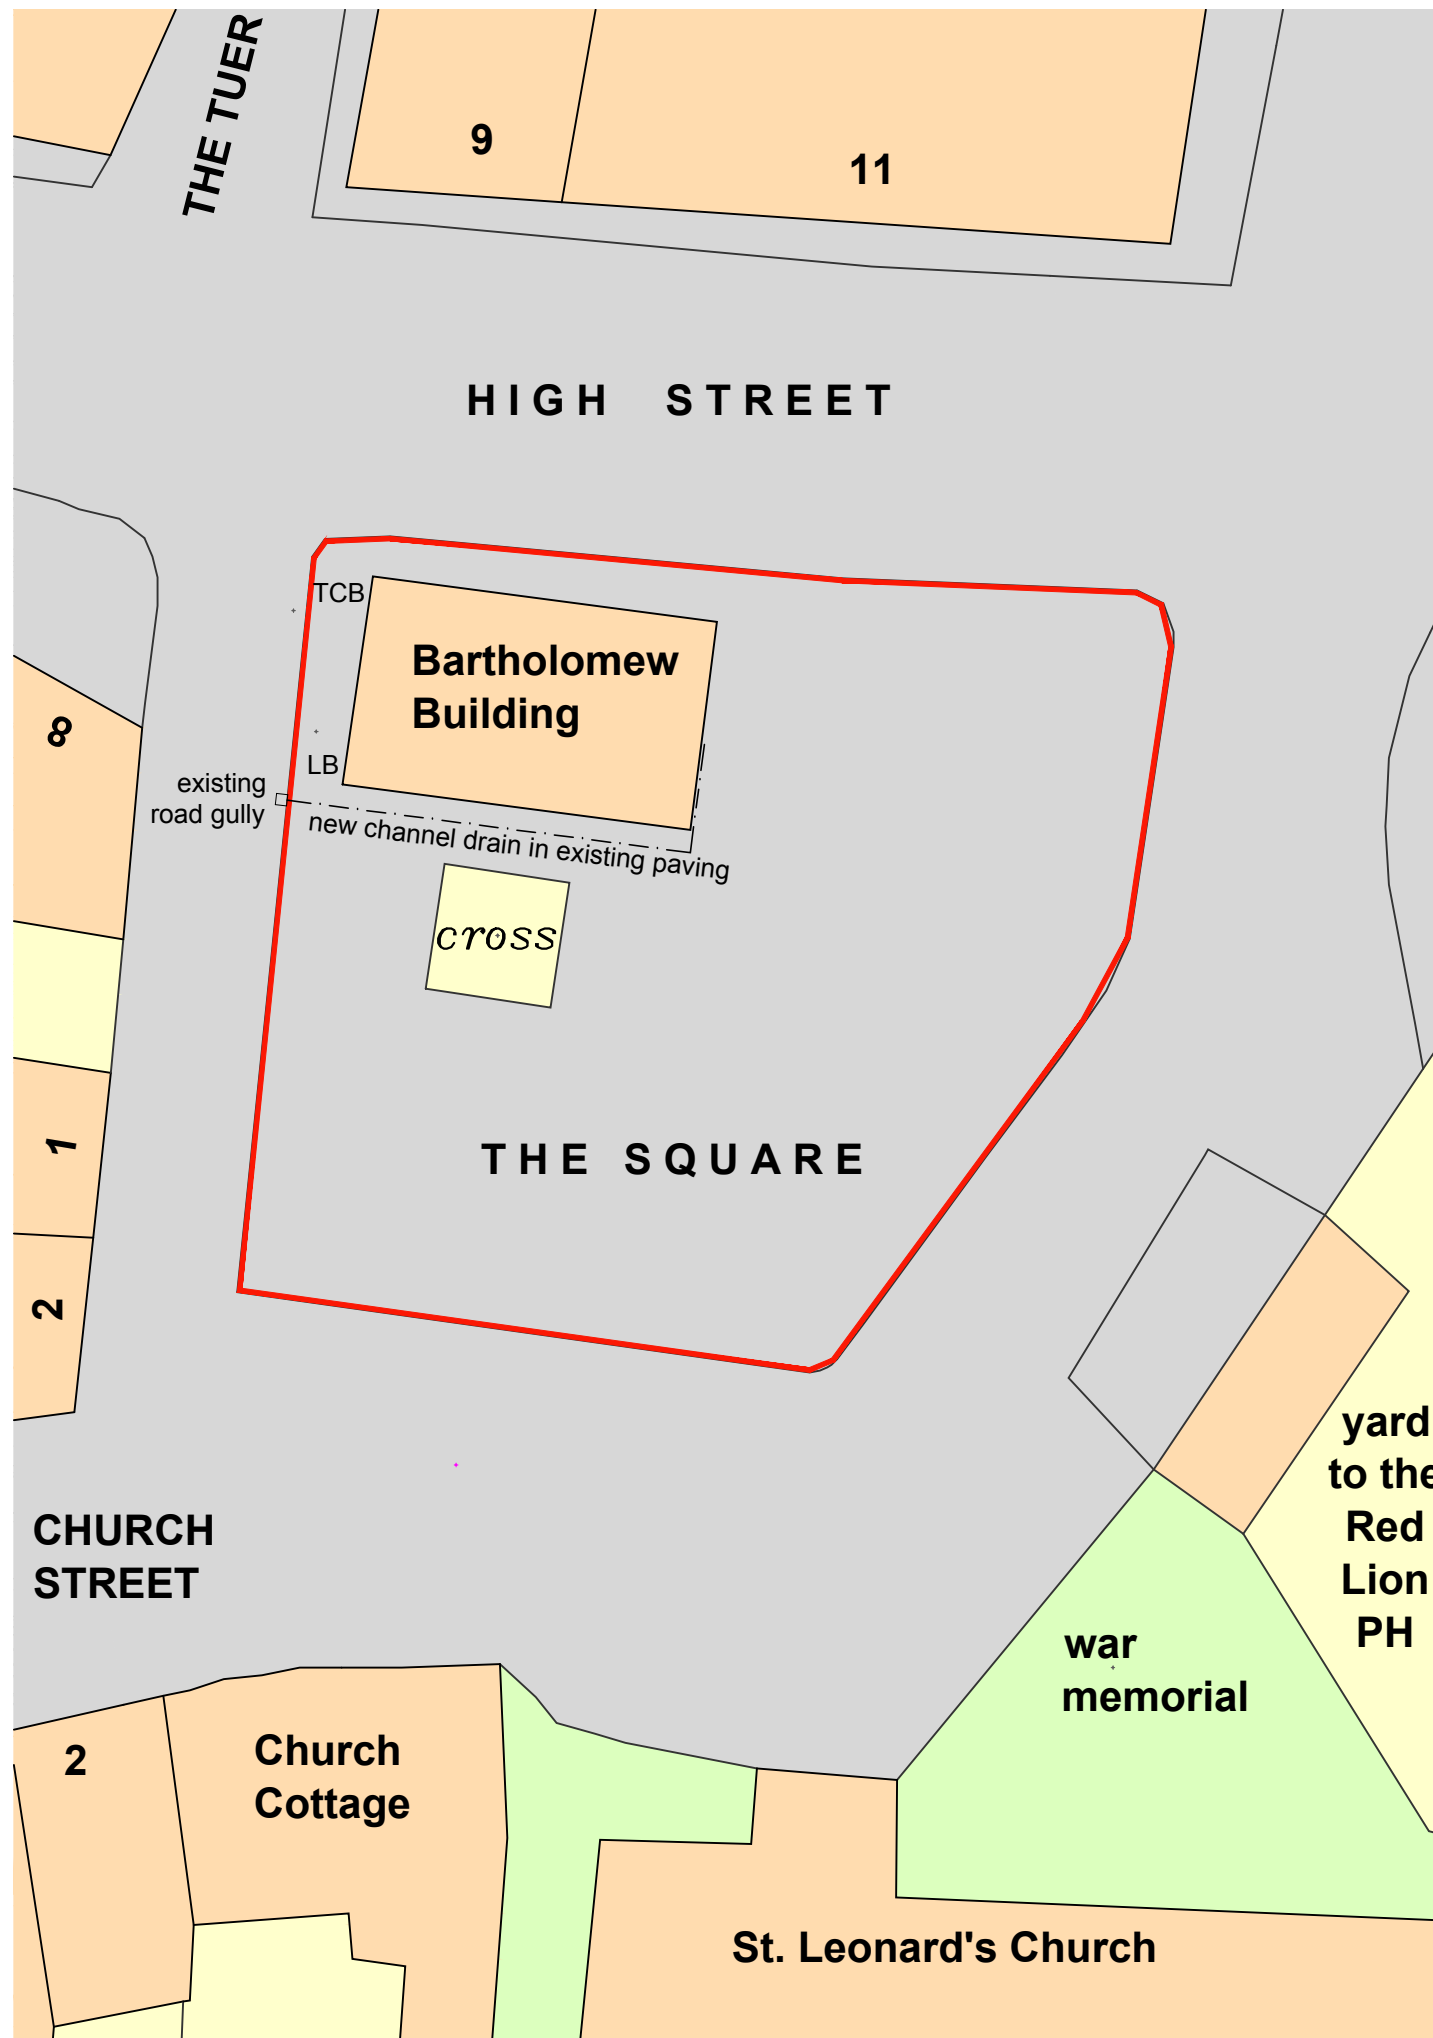



PRIOR TO THE COMMENCEMENT OF ANY WORKS, THE BUILDER IS TO CHECK AND/OR DETERMINE ALL CONSTRUCTION DETAILS, INCLUDING CHECKING EXISTING SITE LEVELS AND DIMENSIONS. THE DRAWING IS TO BE READ IN CONJUNCTION WITH ALL OTHER PROJECT DRAWINGS, CONSTRUCTION NOTES AND/OR PROJECT SPECIFICATION. ALL DISCREPANCIES SHOULD BE REPORTED IMMEDIATELY.

Rev.	Date	Details	Drawn

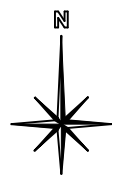**KEY:**  
 Boundary of site of Proposed works



DATE SURVEY PRODUCED: 01/07/19  
 ORDNANCE SURVEY SERIAL NUMBER: 100020449

Client: -	
Site Address: The Bartholomew Building The Square Eynsham OX29 8HW	Description: Location Plan (1:1250) Block Plan (1:200)
Drawing Number: PLAN-001	Date: 01-07-2019 Scale: 1:1250 & 1:200 @ A3
<b>Status: PLANNING</b>	
AutoCAD Reference: 2019-07-01 PLAN Eynsham The Square Barthol'w Bldg.dwg	
Drawn: PSR	Checked: -
 <b>Leys Longden and Co.</b> Chartered Surveyors  2 Crofter's Court, The Crofts, Witney, Oxon, OX28 4DD Tel: 01993 864907 www.leyslongden.co.uk	

THIS DRAWING IS THE COPYRIGHT OF LEYS LONGDEN & CO. AND MUST NOT BE USED IN CONJUNCTION WITH ANY OTHER PROJECT WITHOUT LEYS LONGDEN & CO. WRITTEN CONSENT