


Location Plan : 11, Bramerton Lodge, East Hill Lane, NR14 7EQ

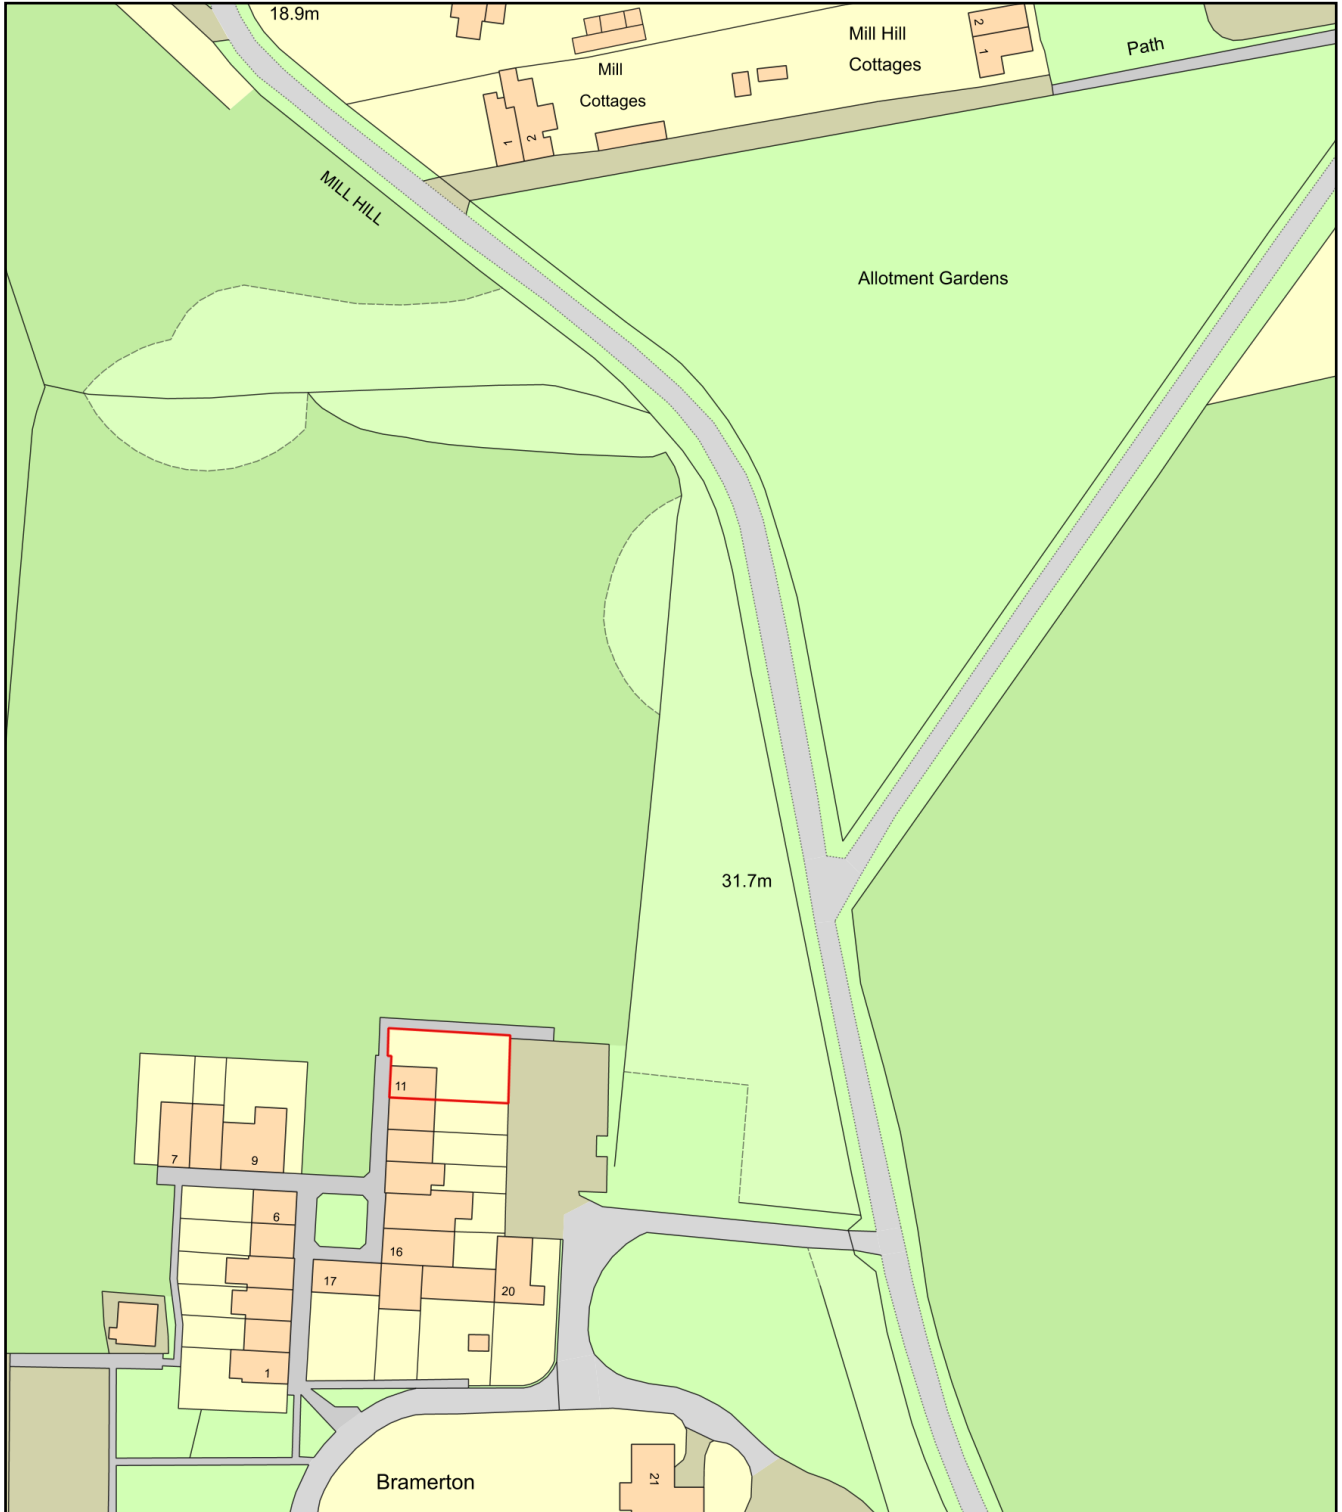

Plan Produced for: Hannah Southon

Date Produced: 11 May 2021

Plan Reference Number: TQRQM21131213725559

Scale: 1:1250 @ A4