


# Garden Shed and Pergola

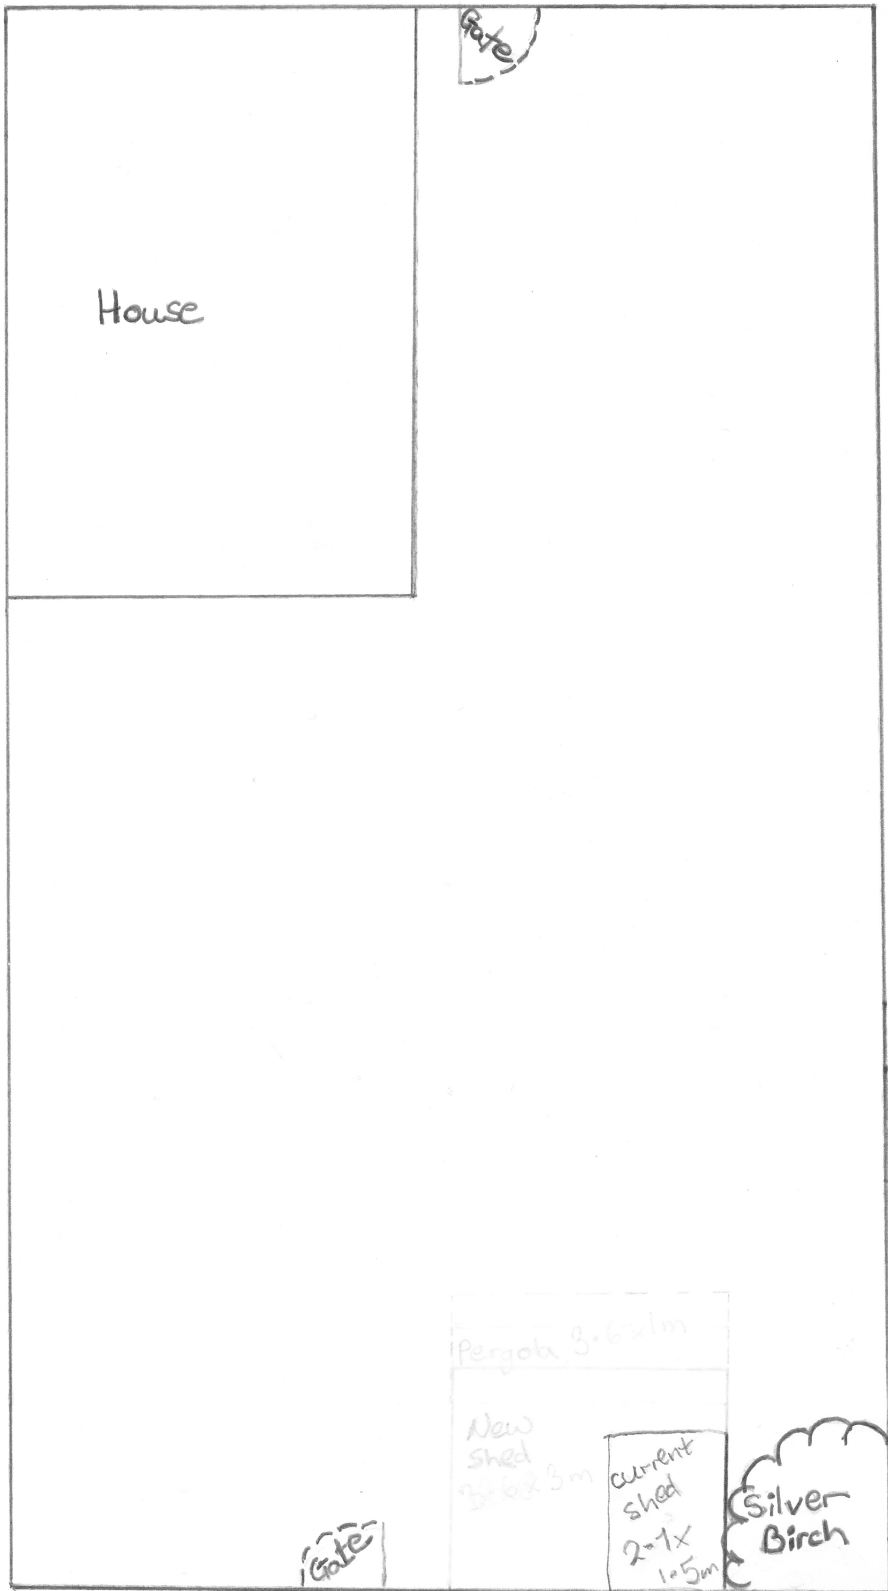

0 1m 2m 3m 4m 5m

Scale 1:100