



REV	DESCRIPTION	DATE	DRAWN
-	ISSUED FOR PLANNING	11.02.21	AH

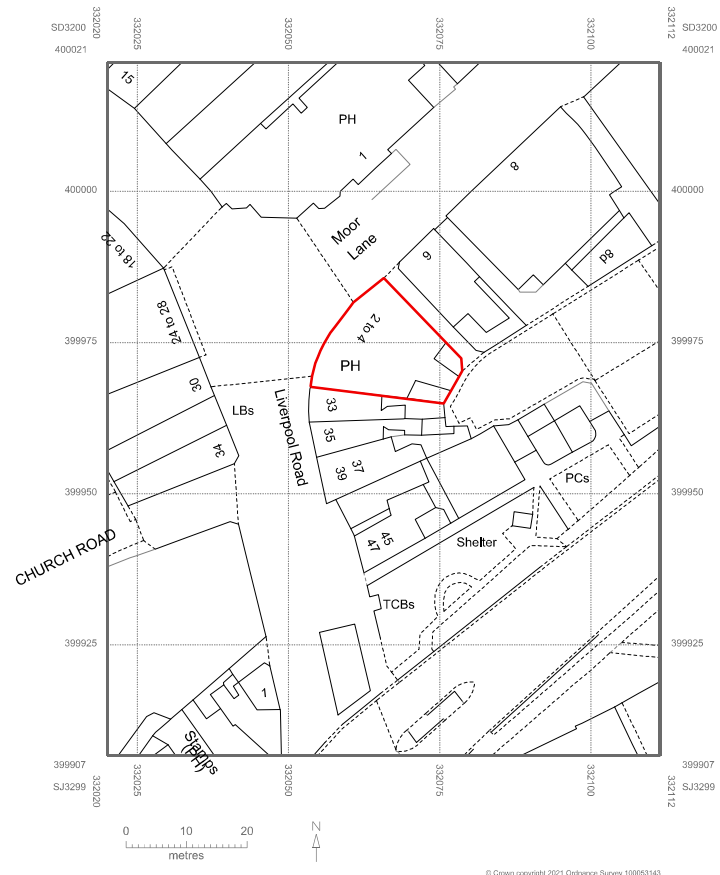

SITE LOCATION PLAN @ 1:1250

© Crown copyright 2021 Ordnance Survey 100053143

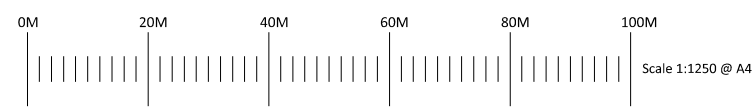

20038  
THE VILLAGE PUB  
2-4 MOOR LANE  
LIVERPOOL  
L23 2UE  
SITE LOCATION PLAN

Group D Architects  
14 Ashfield Road  
Liverpool  
L17 0BZ  
T: 0151 542 5027

DWG No: 20038 (SU) 010  
DATE: 11.02.2021  
SCALE: 1:1250 @ A4  
DRAWN: AH  
CHK'D: JT