


NORTH WEST (SIDE) ELEVATION



SOUTH WEST (REAR) ELEVATION

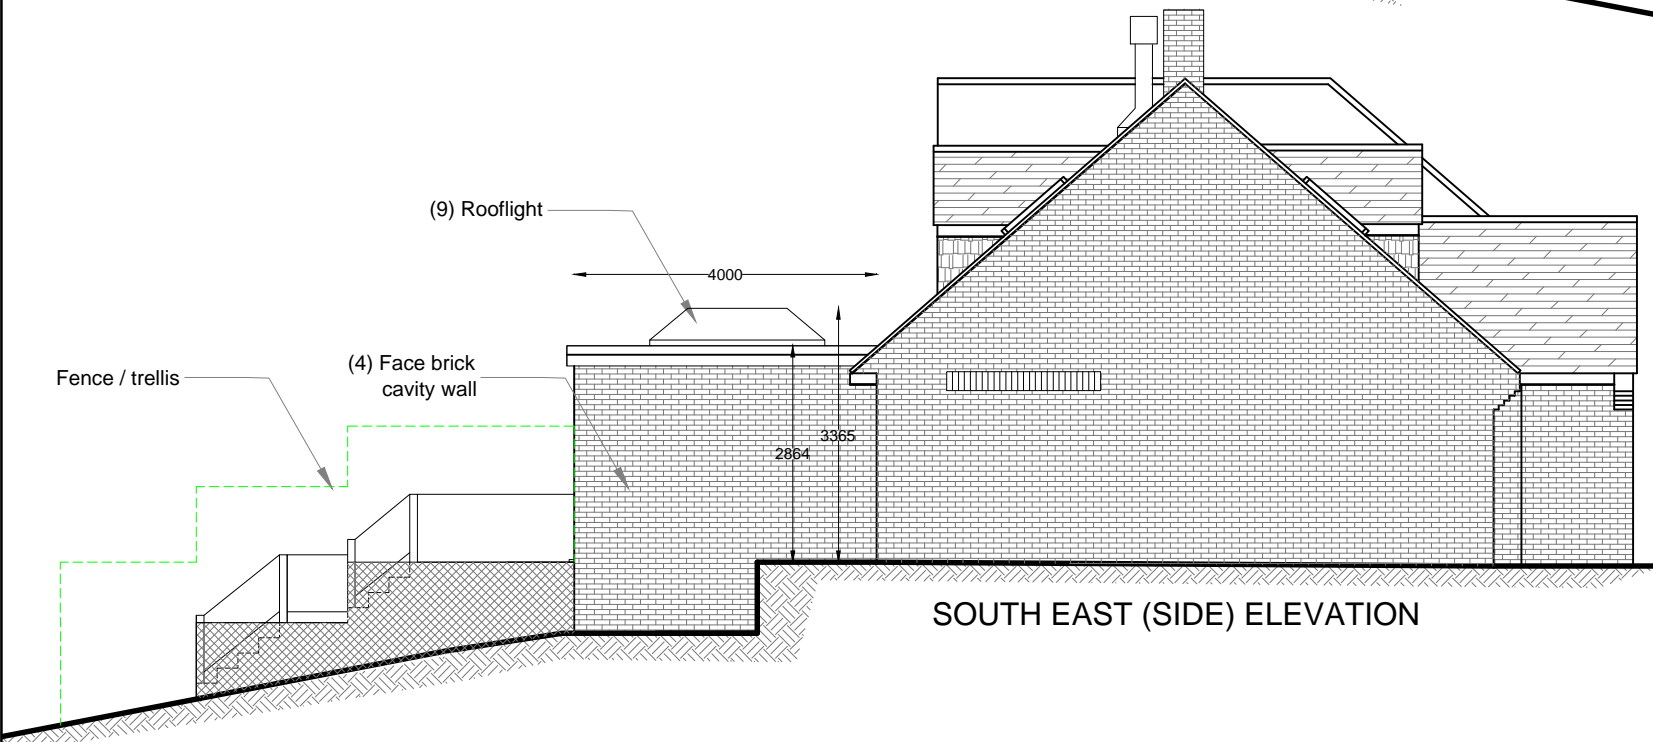

SOUTH EAST (SIDE) ELEVATION



NORTH EAST (FRONT) ELEVATION

ALL NUMBERED ITEMS IN BRACKETS, eg SHOWN THUS (1) REFER TO NUMBERED SPECIFICATON LIST FOR FURTHER DETAILS



**IMPORTANT NOTE**  
 THESE DRAWINGS AND NOTES HAVE BEEN PREPARED FOR PLANNING PURPOSES ONLY AND SHOULD NOT BE REGARDED AS DETAILED CONSTRUCTIONAL SPECIFICATIONS. THE DRAWINGS DO NOT SHOW ALL CONSTRUCTION DETAILS AND IT IS UNDERSTOOD THAT THE CONTRACTOR WILL BE RESPONSIBLE FOR ALL DETAILED AND INCIDENTAL DESIGN. ALL WORKS ARE TO BE CARRIED OUT IN ACCORDANCE WITH BUILDING REGULATIONS, MANUFACTURERS INSTRUCTIONS AND CODES OF PRACTICE. STRUCTURAL INFORMATION WHERE SHOWN IS INDICATIVE ONLY OF THE STRUCTURAL ENGINEERS DESIGN INTENT AND THE STRUCTURAL ENGINEERS DESIGNS AND CALCULATIONS SHOULD BE REFERRED TO FOR SPECIFIC INFORMATION. A.D ARCHITECTURAL DESIGN LTD WILL NOT BE INVOLVED IN THE CONSTRUCTION PHASE. THE MAIN CONTRACTOR WILL BE THE PRINCIPAL DESIGNER IN RESPECT OF CDM REGULATIONS AND TAKE RESPONSIBILITY FOR THE PRODUCTION AND IMPLEMENTATION OF THE CONSTRUCTION PHASE HEALTH AND SAFETY PLAN. THE CLIENT IS TO SATISFY THEMSELVES THAT THE CONTRACTOR HAS ACCEPTED AND IMPLEMENTED THE OBLIGATIONS PLACED UPON THEM AS PRINCIPAL DESIGNER FOR THE CONSTRUCTION PHASE. THE MAIN CONTRACTOR IS TO ARRANGE FOR THE BUILDING CONTROL OFFICER AND / OR THE STRUCTURAL ENGINEER TO MAKE SITE INSPECTIONS AT THE APPROPRIATE TIMES. ANY VARIATIONS TO THESE DRAWINGS AND NOTES SHOULD BE AGREED DIRECTLY WITH THE CLIENT, BUILDING CONTROL OFFICER AND STRUCTURAL ENGINEER. ALL DIMENSIONS ARE TO BE CHECKED PRIOR TO COMMENCEMENT OF THE WORKS. THE DRAWINGS, DETAILS AND NOTES ARE THE COPYRIGHT OF A.D ARCHITECTURAL DESIGN LTD.

Project Title:  
 46 Eynsford Rise  
 Eynsford  
 DA4 0HR

Drawing Title: Rev:  
 46ER\_BR\_14 C  
 Elevations

26th July 2021

Scale As Noted at A3



A.D. ARCHITECTURAL DESIGN LTD

www.adarchitectural.com Email: tony@adarchitectural.com Tel: 01342 825354