

FACING RICKWORK

NEW WALLS TO BE BUILT IN FACING BRICKWORK. BRICK TONE AND TEXTURE TO MATCH THAT OF THE ORIGINAL COTTAGE AS CLOSE AS POSSIBLE



ROOF TILES

NEW ROOFS TO BE TILED IN RECLAIMED KENT PEG TILES TO MATCH THE EXISTING




TIMBER WINDOWS

EXISTING TIMBER WINDOWS TO BE REUSED. NEW WINDOWS TO BE HANDMADE TIMBER FRAME TO MATCH THE EXISTING



TIMBER DOORS

NEW EXTERNAL PATIO DOORS TO BE TIMBER AND SYMPATHETIC TO THE ORIGINAL COTTAGE

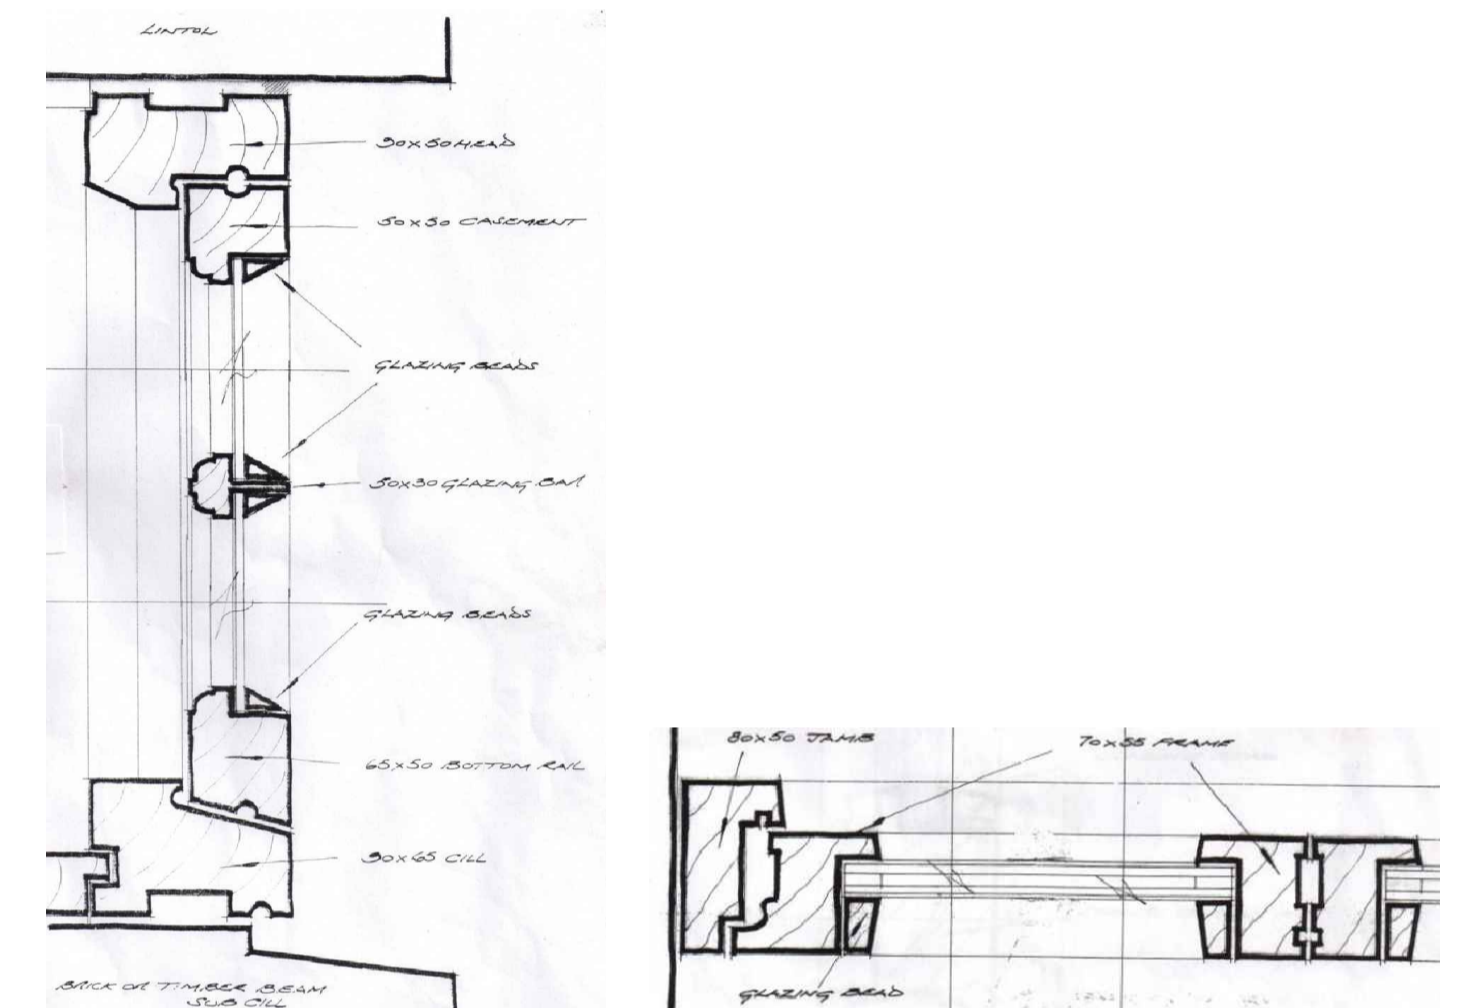

TYPICAL WINDOW DETAILS

TIMBER WINDOWS & DOORS