



South Elevation as proposed
 1:100

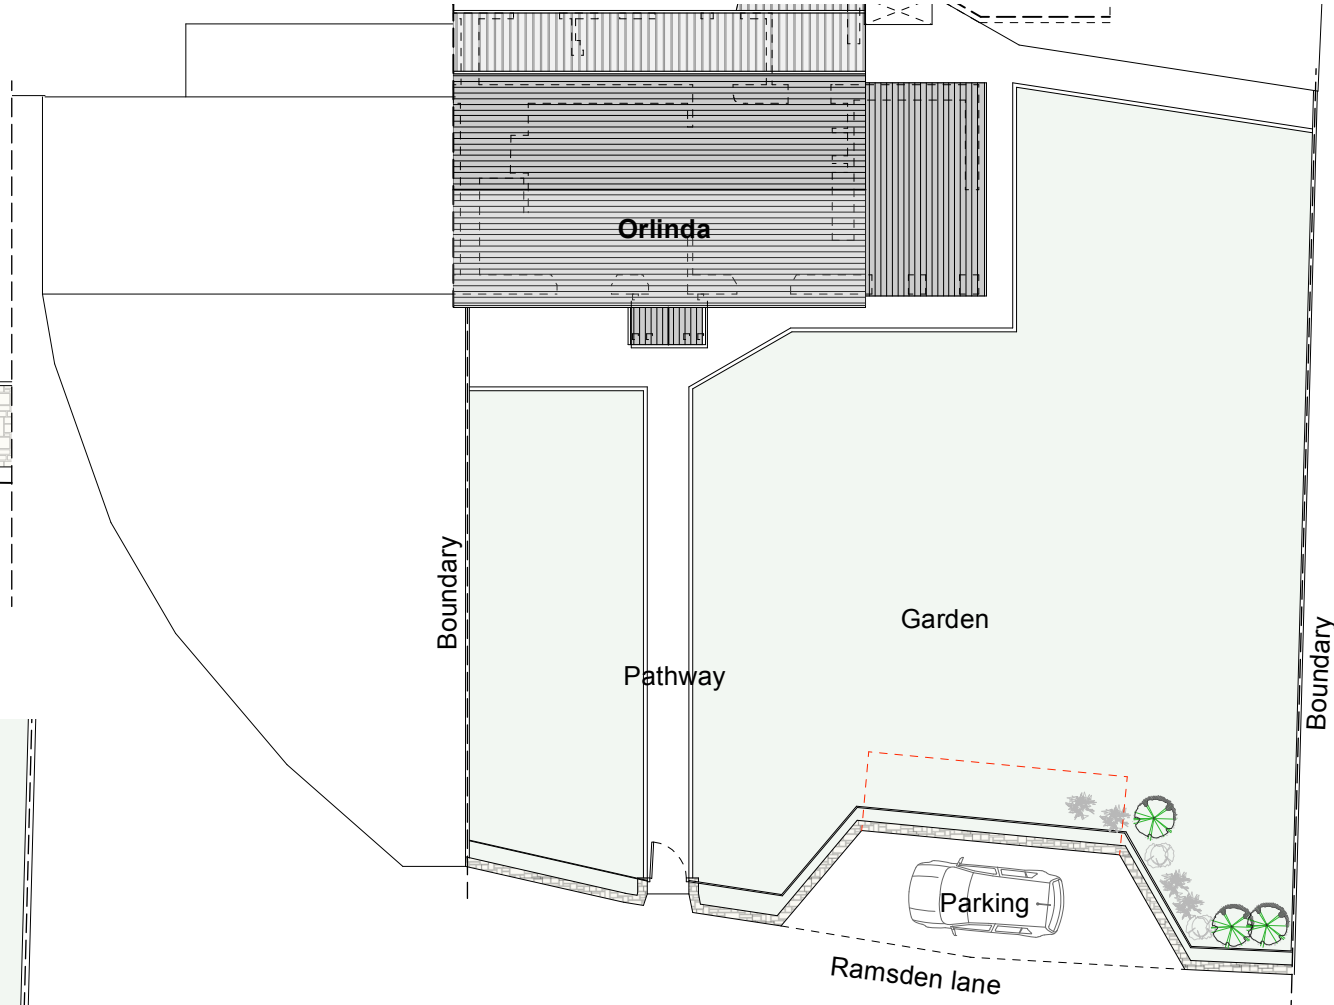

Site Plan as proposed
 1:200

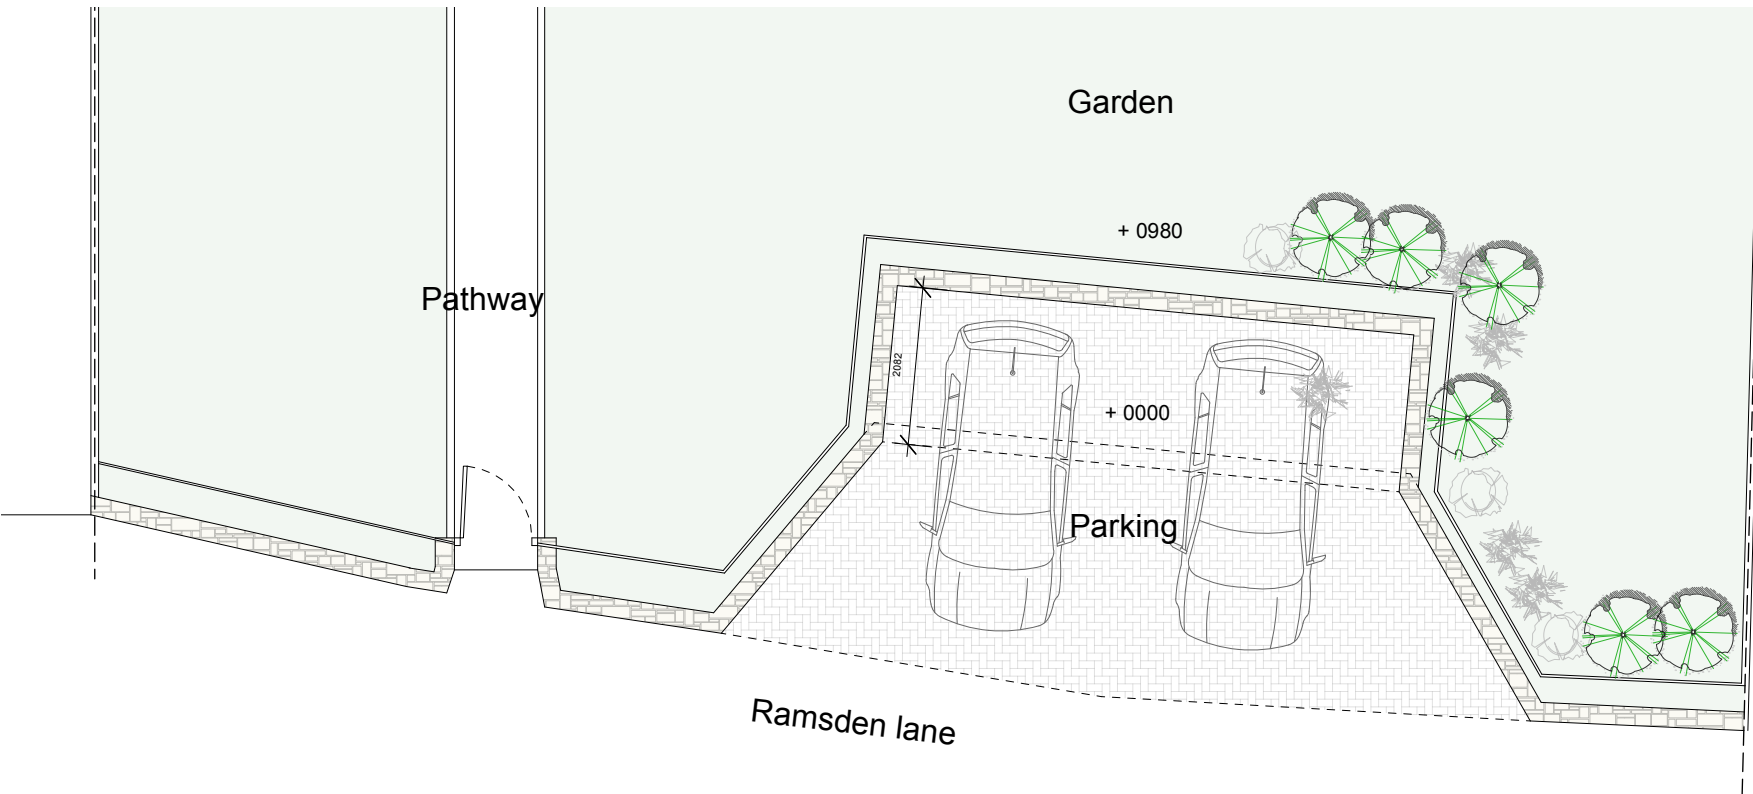

Floor Plan as proposed
 1:100



Revision	by	date	suffix
Alterations to Orlinda, Offwell.			
Ms Tania Ord-Smith			
Floor Plans as proposed			
Scale:	1:100 & 1:200 @ A3	Drawing:	2021_03
Date:	August 2021		
GROUP EMMETT DESIGN ARCHITECTS			
higher slade farm sheildon near horniton devon ex144qs			01404841254 07896017642 info@groupemmettdesign.co.uk