


002

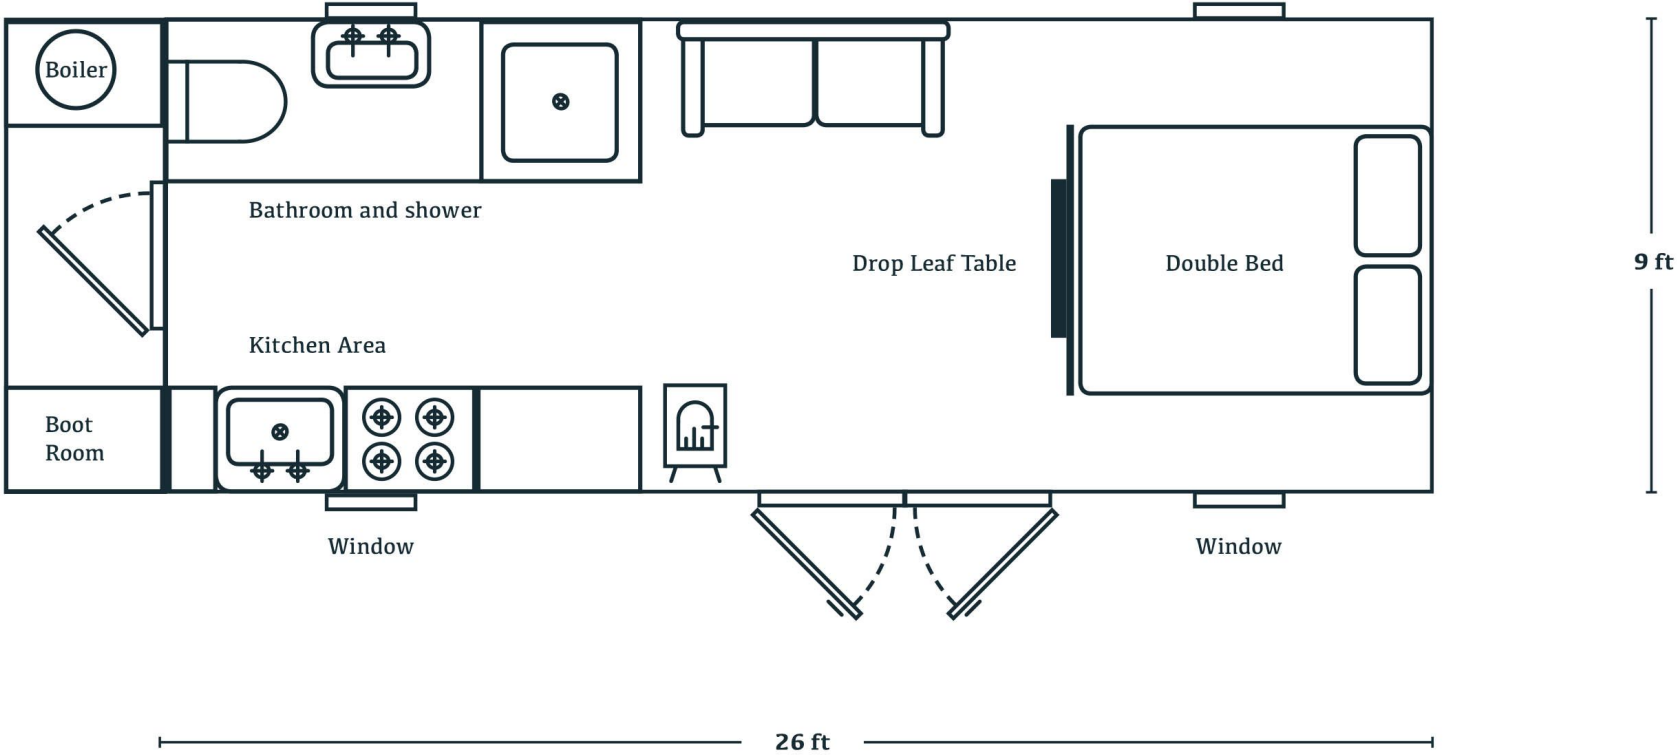

0m 1:50 @ ISO A4 5m



Ashwood Shepherd Huts
Manor Farm, Hele, Taunton
Somerset TA4 1AH

Telephone 01823 461 638
info@ashwoodshepherdhuts.co.uk
www.ashwoodshepherdhuts.co.uk

Ashwood Shepherds Cabin Plan
Elevation to scale