




TOTAL BASEMENT FLOOR AREA	
124.5m ²	1340.1ft ²

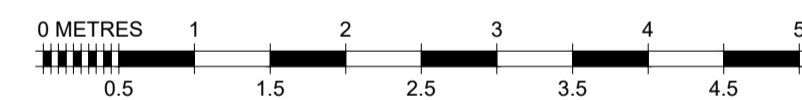

EXISTING BASEMENT GENERAL ARRANGEMENT PLAN

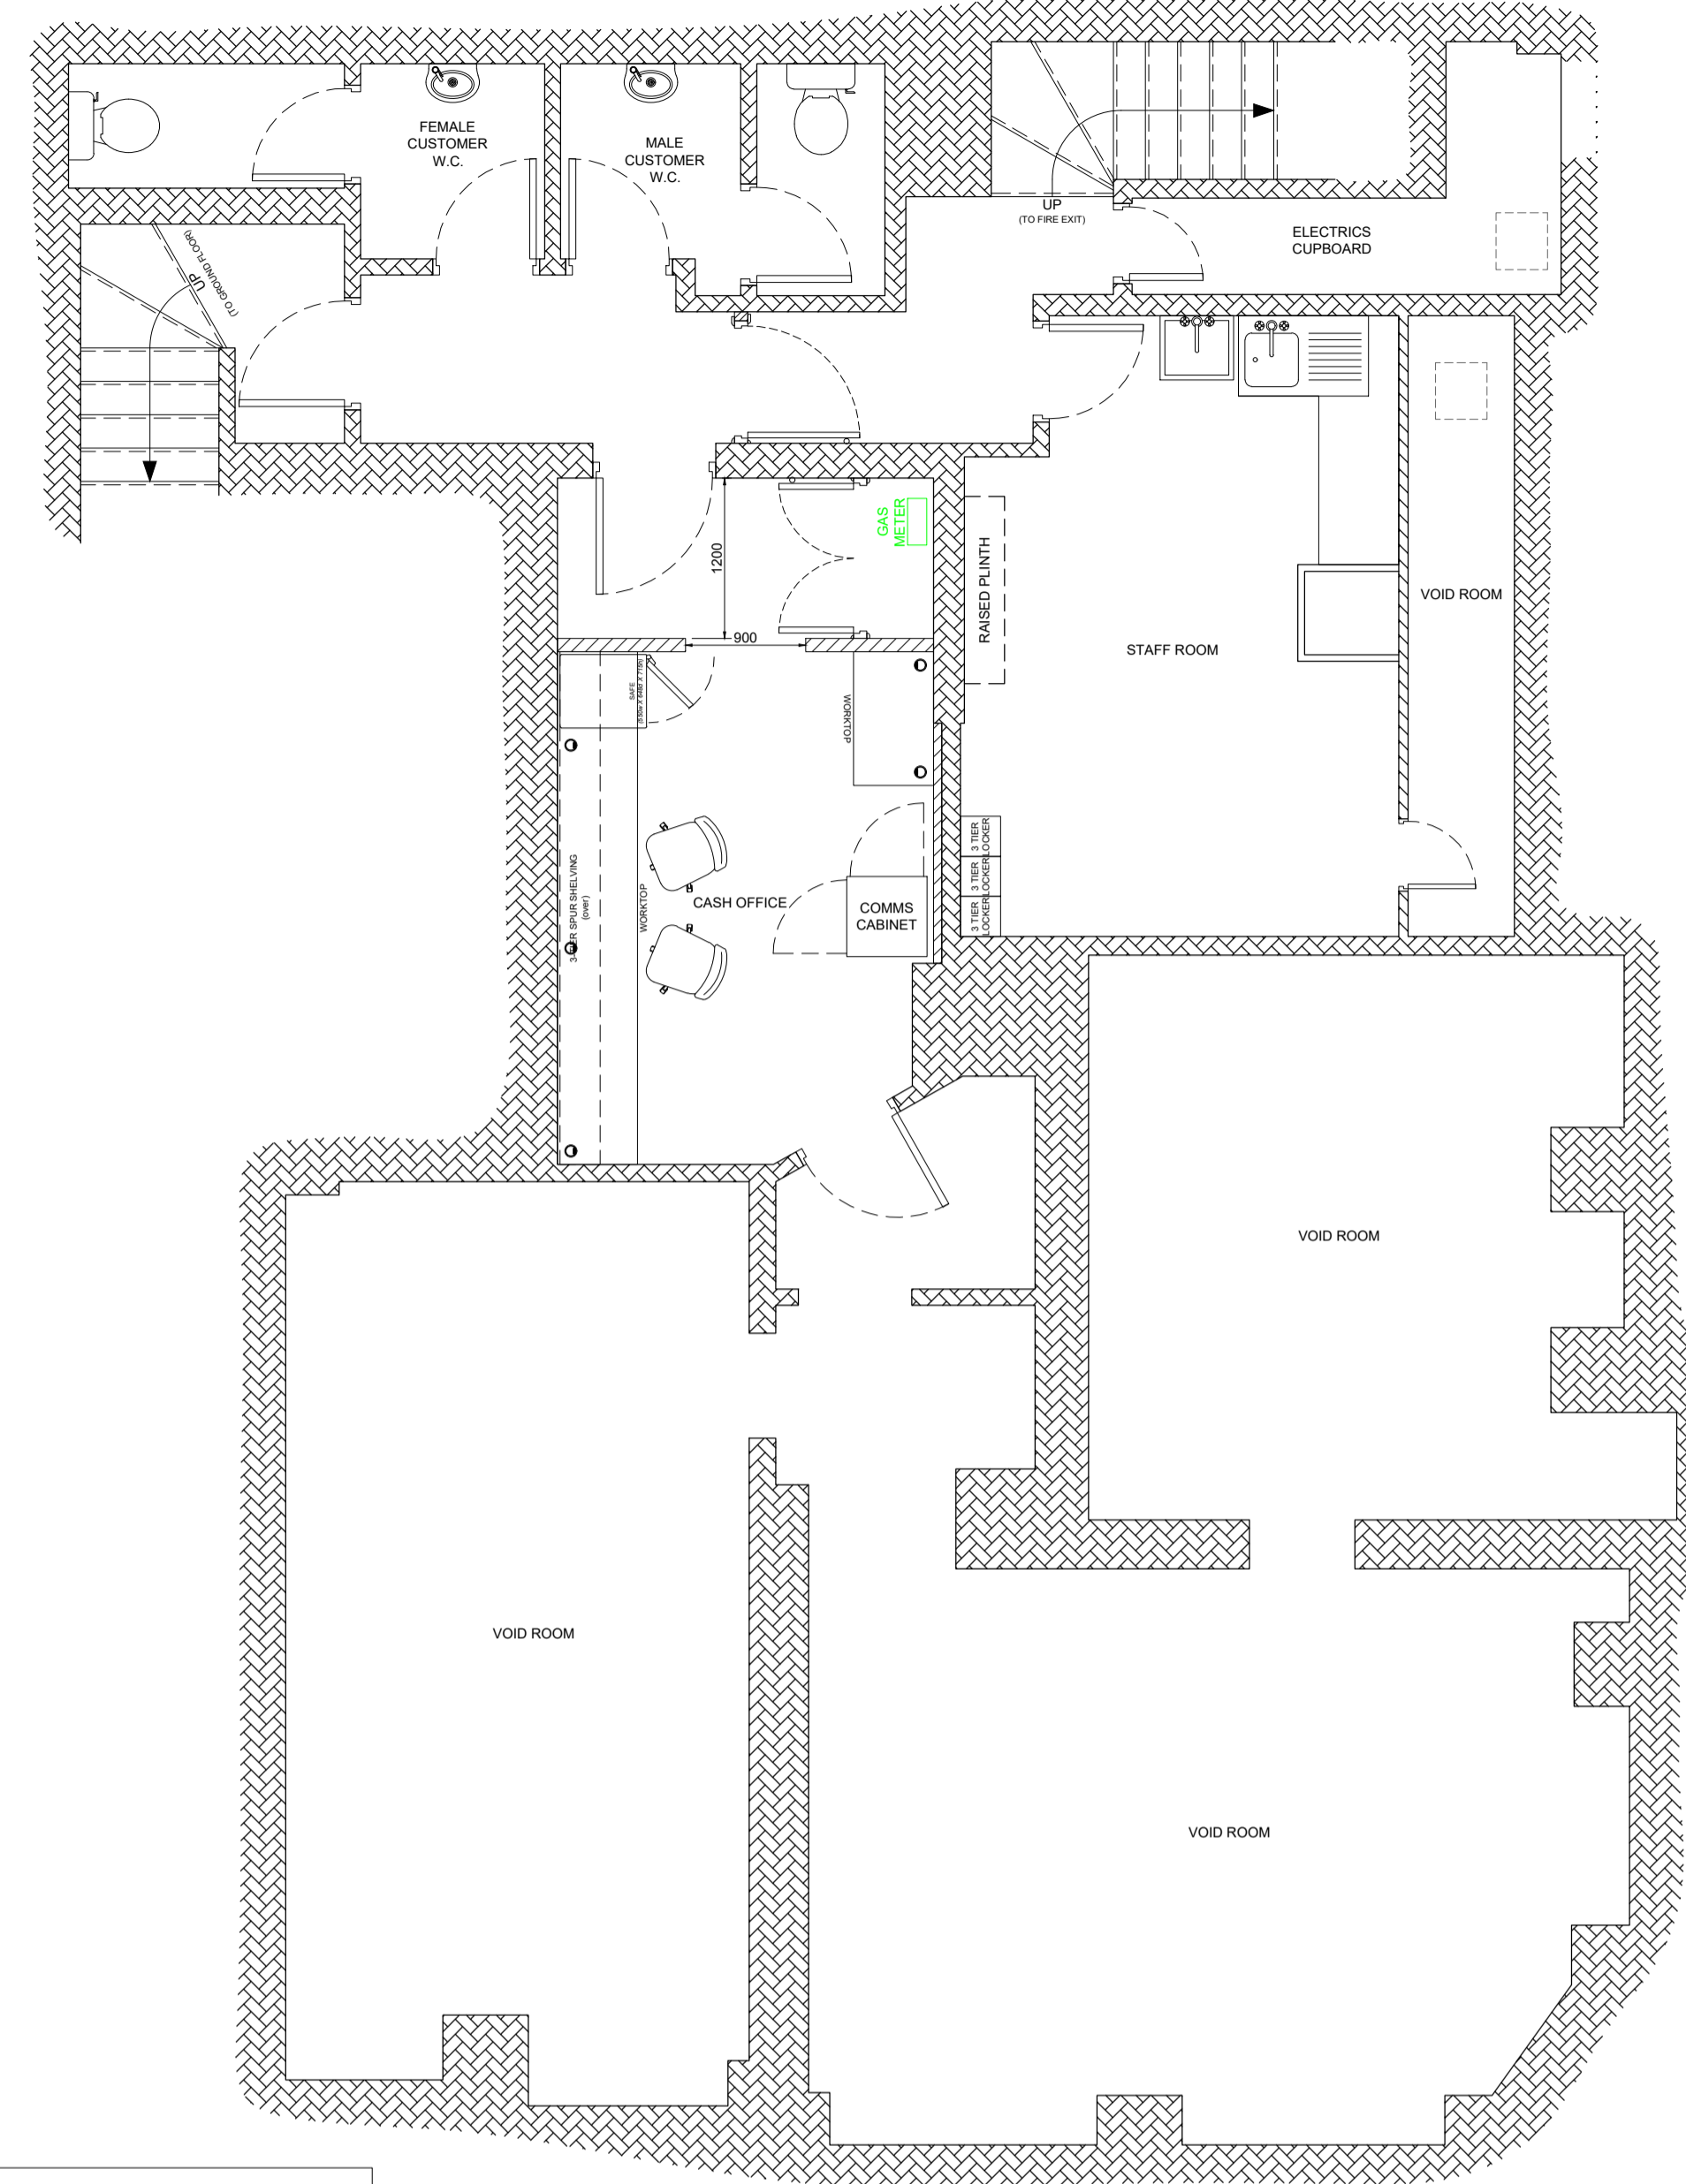

TOTAL BASEMENT FLOOR AREA	
124.5m ²	1340.1ft ²

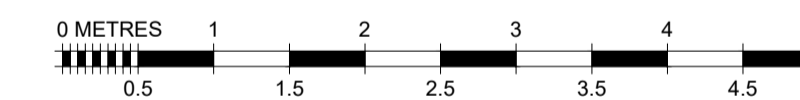

PROPOSED BASEMENT GENERAL ARRANGEMENT PLAN

REVISIONS
REV 0:

PROPOSED


FIT OUT TYPE
CONCEPT 2

PROJECT
MERKUR SLOTS
424 DUKE STREET
GLASGOW
G31 1PX

DESCRIPTION
EXISTING & PROPOSED BASEMENT
PLAN

DRAWN BY S.R.B.	SCALE 1:50	DATE 02/07/21
--------------------	---------------	------------------

DRAWING No. 999-EXPR-02	REVISION -
----------------------------	---------------

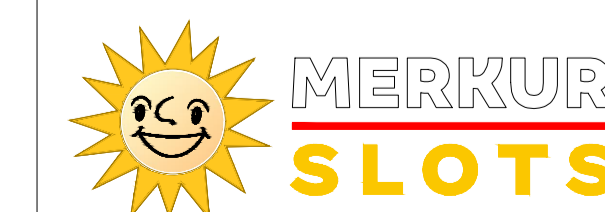

COPYRIGHT IS RESERVED BY MERKUR CASINO UK AND IS ISSUED ON THE CONDITION THAT IT IS NOT COPIED OR DISCLOSED BY OR TO ANY UNAUTHORISED PERSONS WITHOUT PRIOR CONSENT FROM MERKUR CASINO UK.
THIS DRAWING SHOULD NOT BE SCALED. THE CONTRACTOR SHOULD CHECK ALL DIMENSIONS ON SITE. ANY ERROR OR OMISSION SHOULD BE REPORTED TO MERKUR CASINO UK.