



EXISTING BANK

TOTAL GROUND FLOOR AREA	
133.4m ²	1435.9ft ²

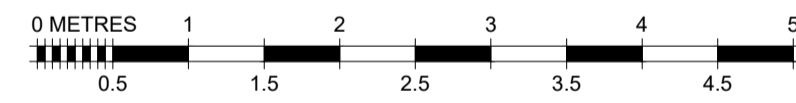

EXISTING GROUND FLOOR GENERAL ARRANGEMENT PLAN

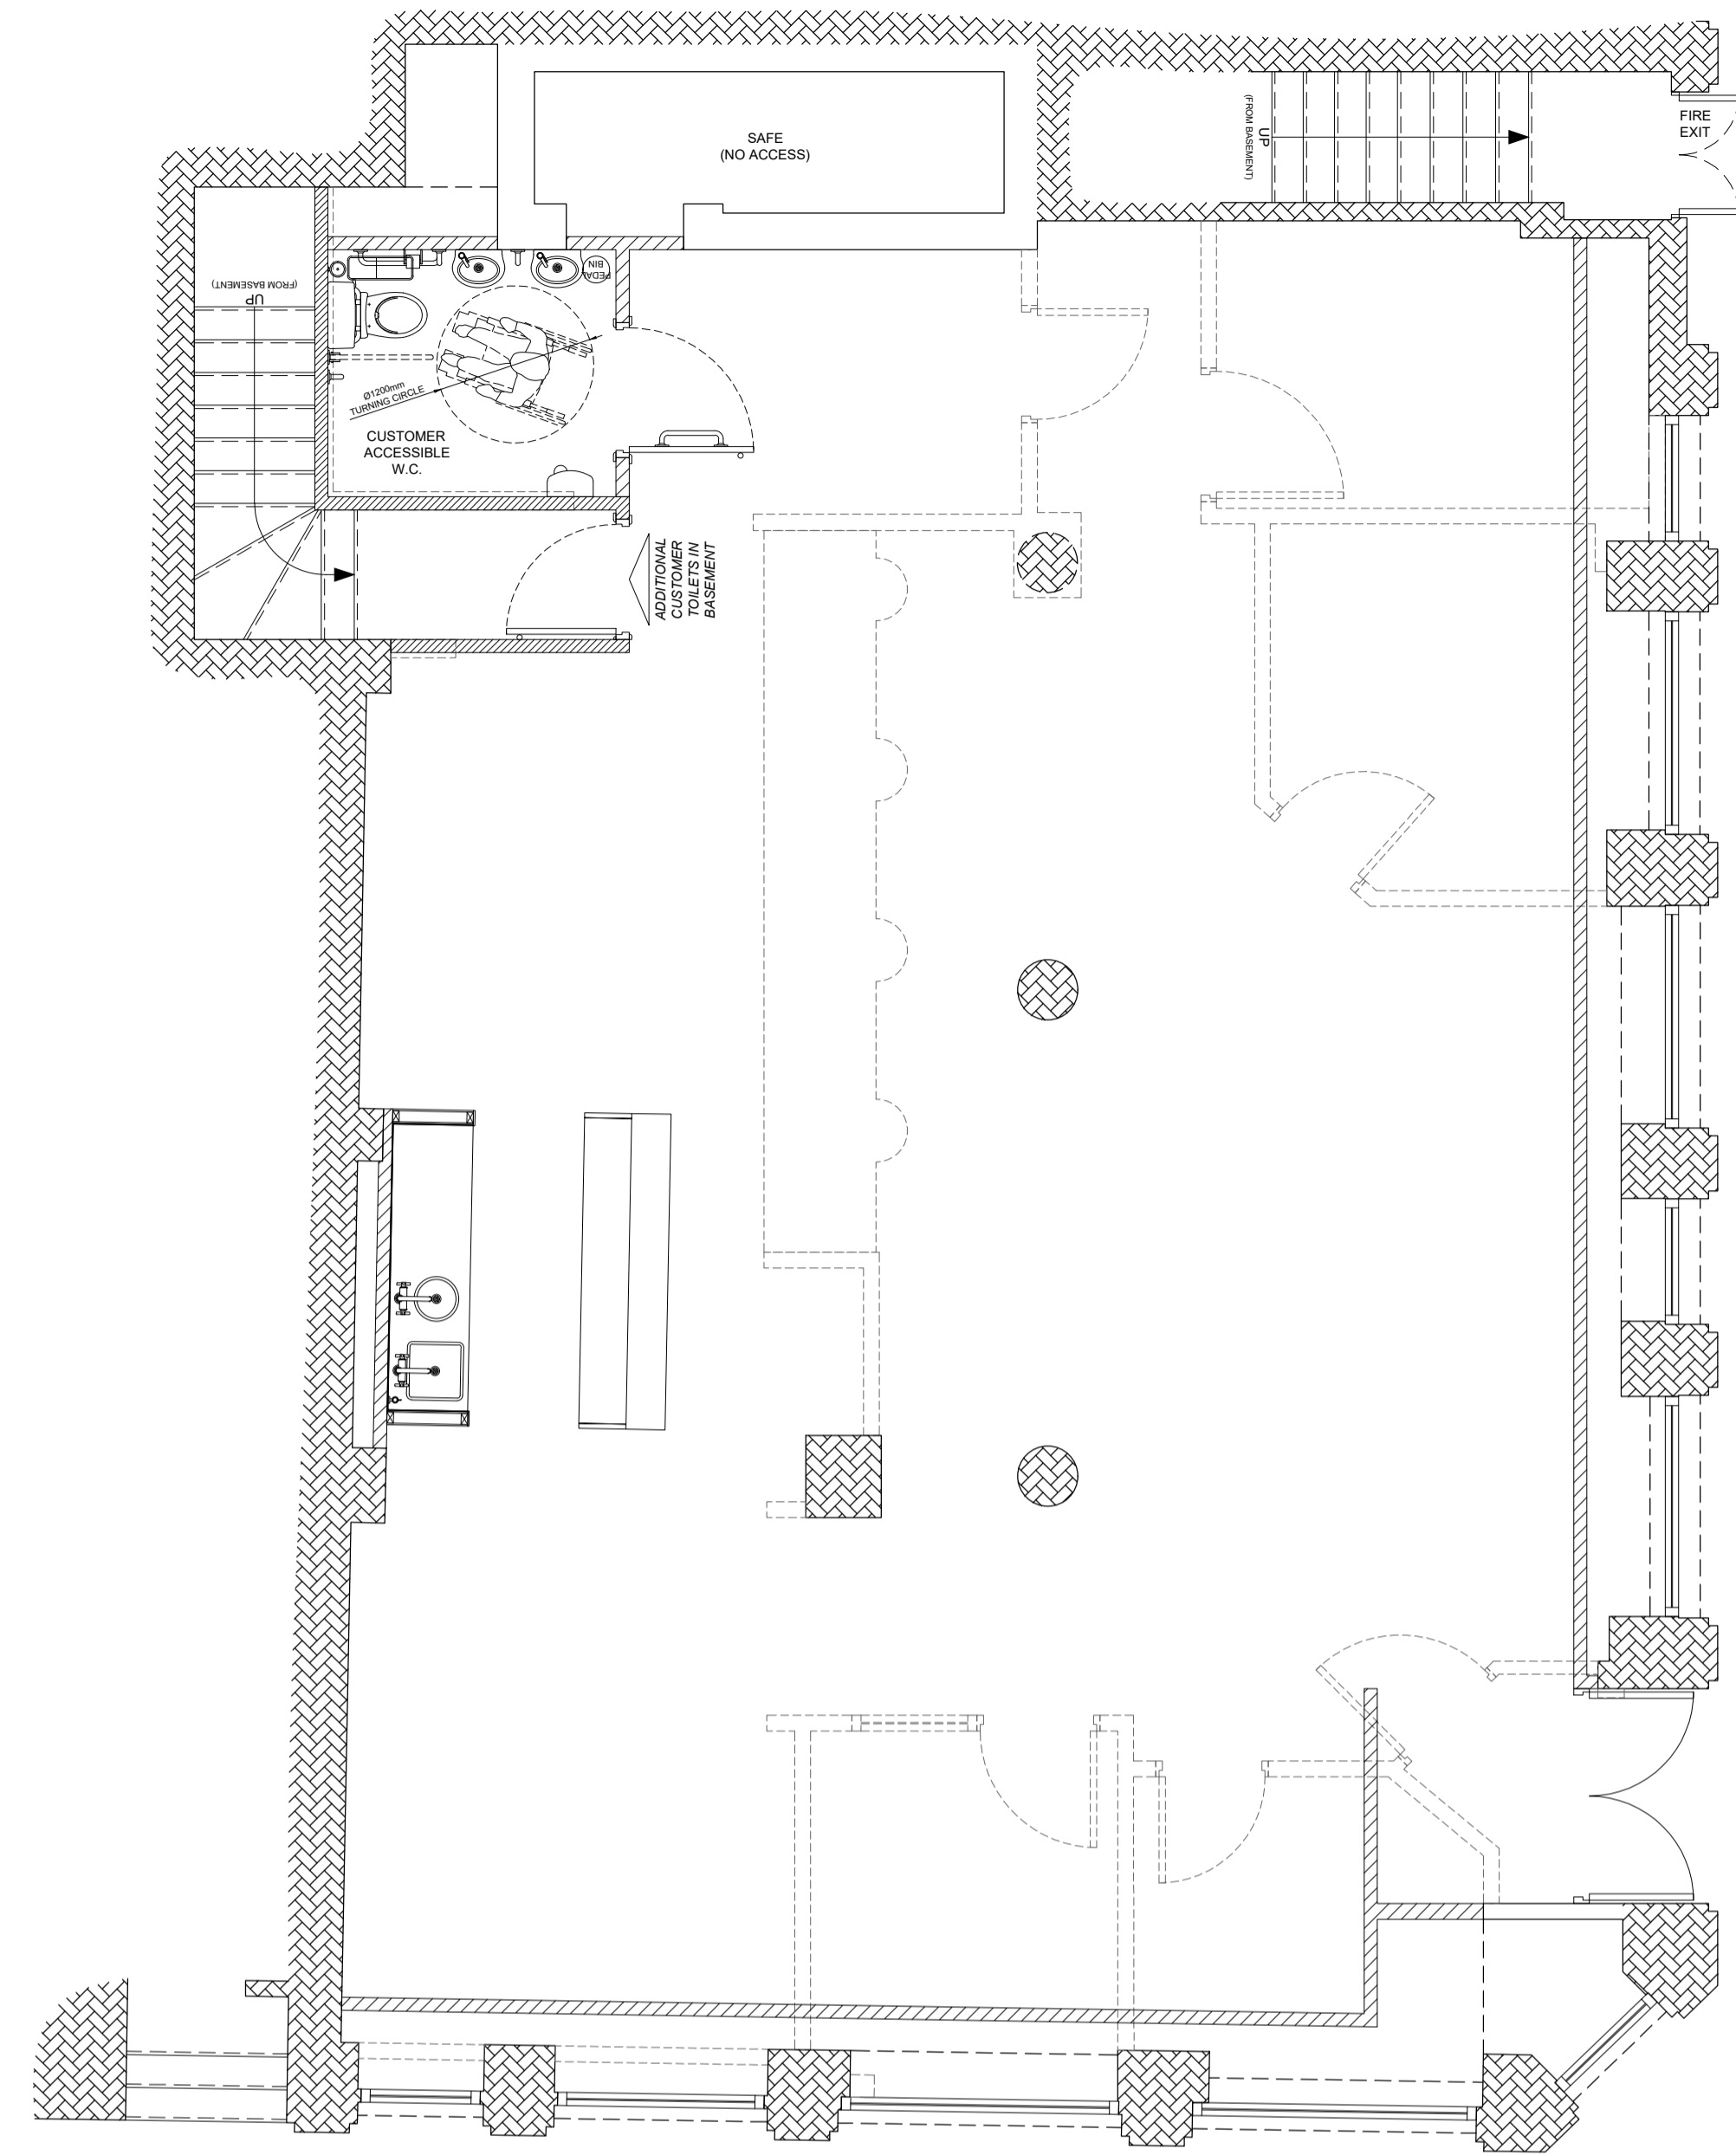


PROPOSED ADULT GAMING CENTRE

TOTAL GROUND FLOOR AREA	
133.4m ²	1435.9ft ²

PROPOSED GAMING FLOOR AREA

115.1m ²	1238.9ft ²
---------------------	-----------------------

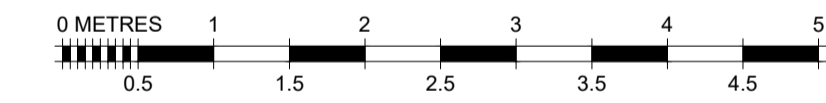

PROPOSED GROUND FLOOR GENERAL ARRANGEMENT PLAN

REVISIONS
REV 0:

PROPOSED

FIT OUT TYPE
CONCEPT 2

PROJECT
MERKUR SLOTS
424 DUKE STREET
GLASGOW
G31 1PX

DESCRIPTION
EXISTING & PROPOSED GROUND FLOOR
PLAN

DRAWN BY S.R.B.	SCALE 1:50	DATE 02/07/21
--------------------	---------------	------------------

DRAWING No. 999-EXPR-01	REVISION -
----------------------------	---------------



COPYRIGHT IS RESERVED BY MERKUR CASINO UK AND IS ISSUED ON THE CONDITION THAT IT IS NOT COPIED OR DISCLOSED BY OR TO ANY UNAUTHORISED PERSONS WITHOUT PRIOR CONSENT FROM MERKUR CASINO UK.
THIS DRAWING SHOULD NOT BE SCALED. THE CONTRACTOR SHOULD CHECK ALL DIMENSIONS ON SITE. ANY ERROR OR OMISSION SHOULD BE REPORTED TO MERKUR CASINO UK.