


LANDSCAPE MAINTENANCE-
Hedge Pack B- Common native mix,
two year old plants 40/60cm tall
70%hawthorn 20%blackthorn with 10%mix
of crab apple,field maple,hazel, guelder
rose and dog rose as listed.

All supplied by Trees Please of
Corbridge.Guards are to be
supplied to protect plant growth.

Pack A	10 metre	100 metre
Hawthorn	42	425
Blackthorn	13	125
Crab Apple	1	10
Field Maple	1	10
Hazel	1	10
Guelder Rose	1	10
Dog rose	1	10
TOTAL	60	600

Trees selected from	Shrubs	Dist, M apart
English Oak Quercus robur	Bramble	1.0
Alder Alnus glutinosa	Corse	0.9
Ash Fraxinos excesior	Elder	1.50
Maple Quercus robur	Heather	0.3
Cherry Wild Prunis Avium	Privet	1.50
Crabbapple Pyrus malus	Sallow common	1.50
Rowan Sorbis aucuparia	Spindle	1.0
Scots Pine Pinus sylvestros	Willow Goat	1.5

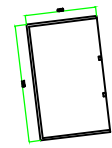

Proposed field shelter
4.5 X 7.5m with
moveable options



Existing Floor areas	AREA	totals
Chickencoop	9.0x9.0	80m2
Animal Shelters(2)	2.5 x 3.00	30m2
Sheds	3.00 x 3.00	9m2
Toilet/welfre	6.00 x 3.00	18m2
Tools	6.00 x 3.00	18m2
Small equip	6.00 x 3.00	18m2

Proposed Floor areas	AREA	totals
Stables	24.95x 4.45	110m2
Field shelter (not considered for planning)		

Existing livestock	no	totals
Chicken	12	12
Turkey	2	2
Goats/sheep	7	7
Horses	8	8

PASTURE

HORSE SCHOOLING
AND GYMKANA
TRAINING AREA

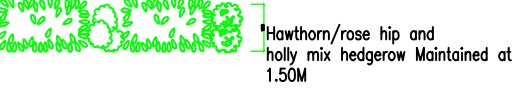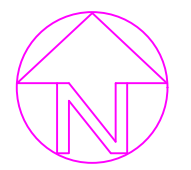


Project
**OVERDENE EQUESTRIAN
CENTRE AND STABLES at
OVINGTON,
NORTHUMBERLAND**

Title
PROPOSED STABLES SITE PLAN

Date
25/05/21

Scales
1:500, M.

Job Number
Sheet 05C/ 5

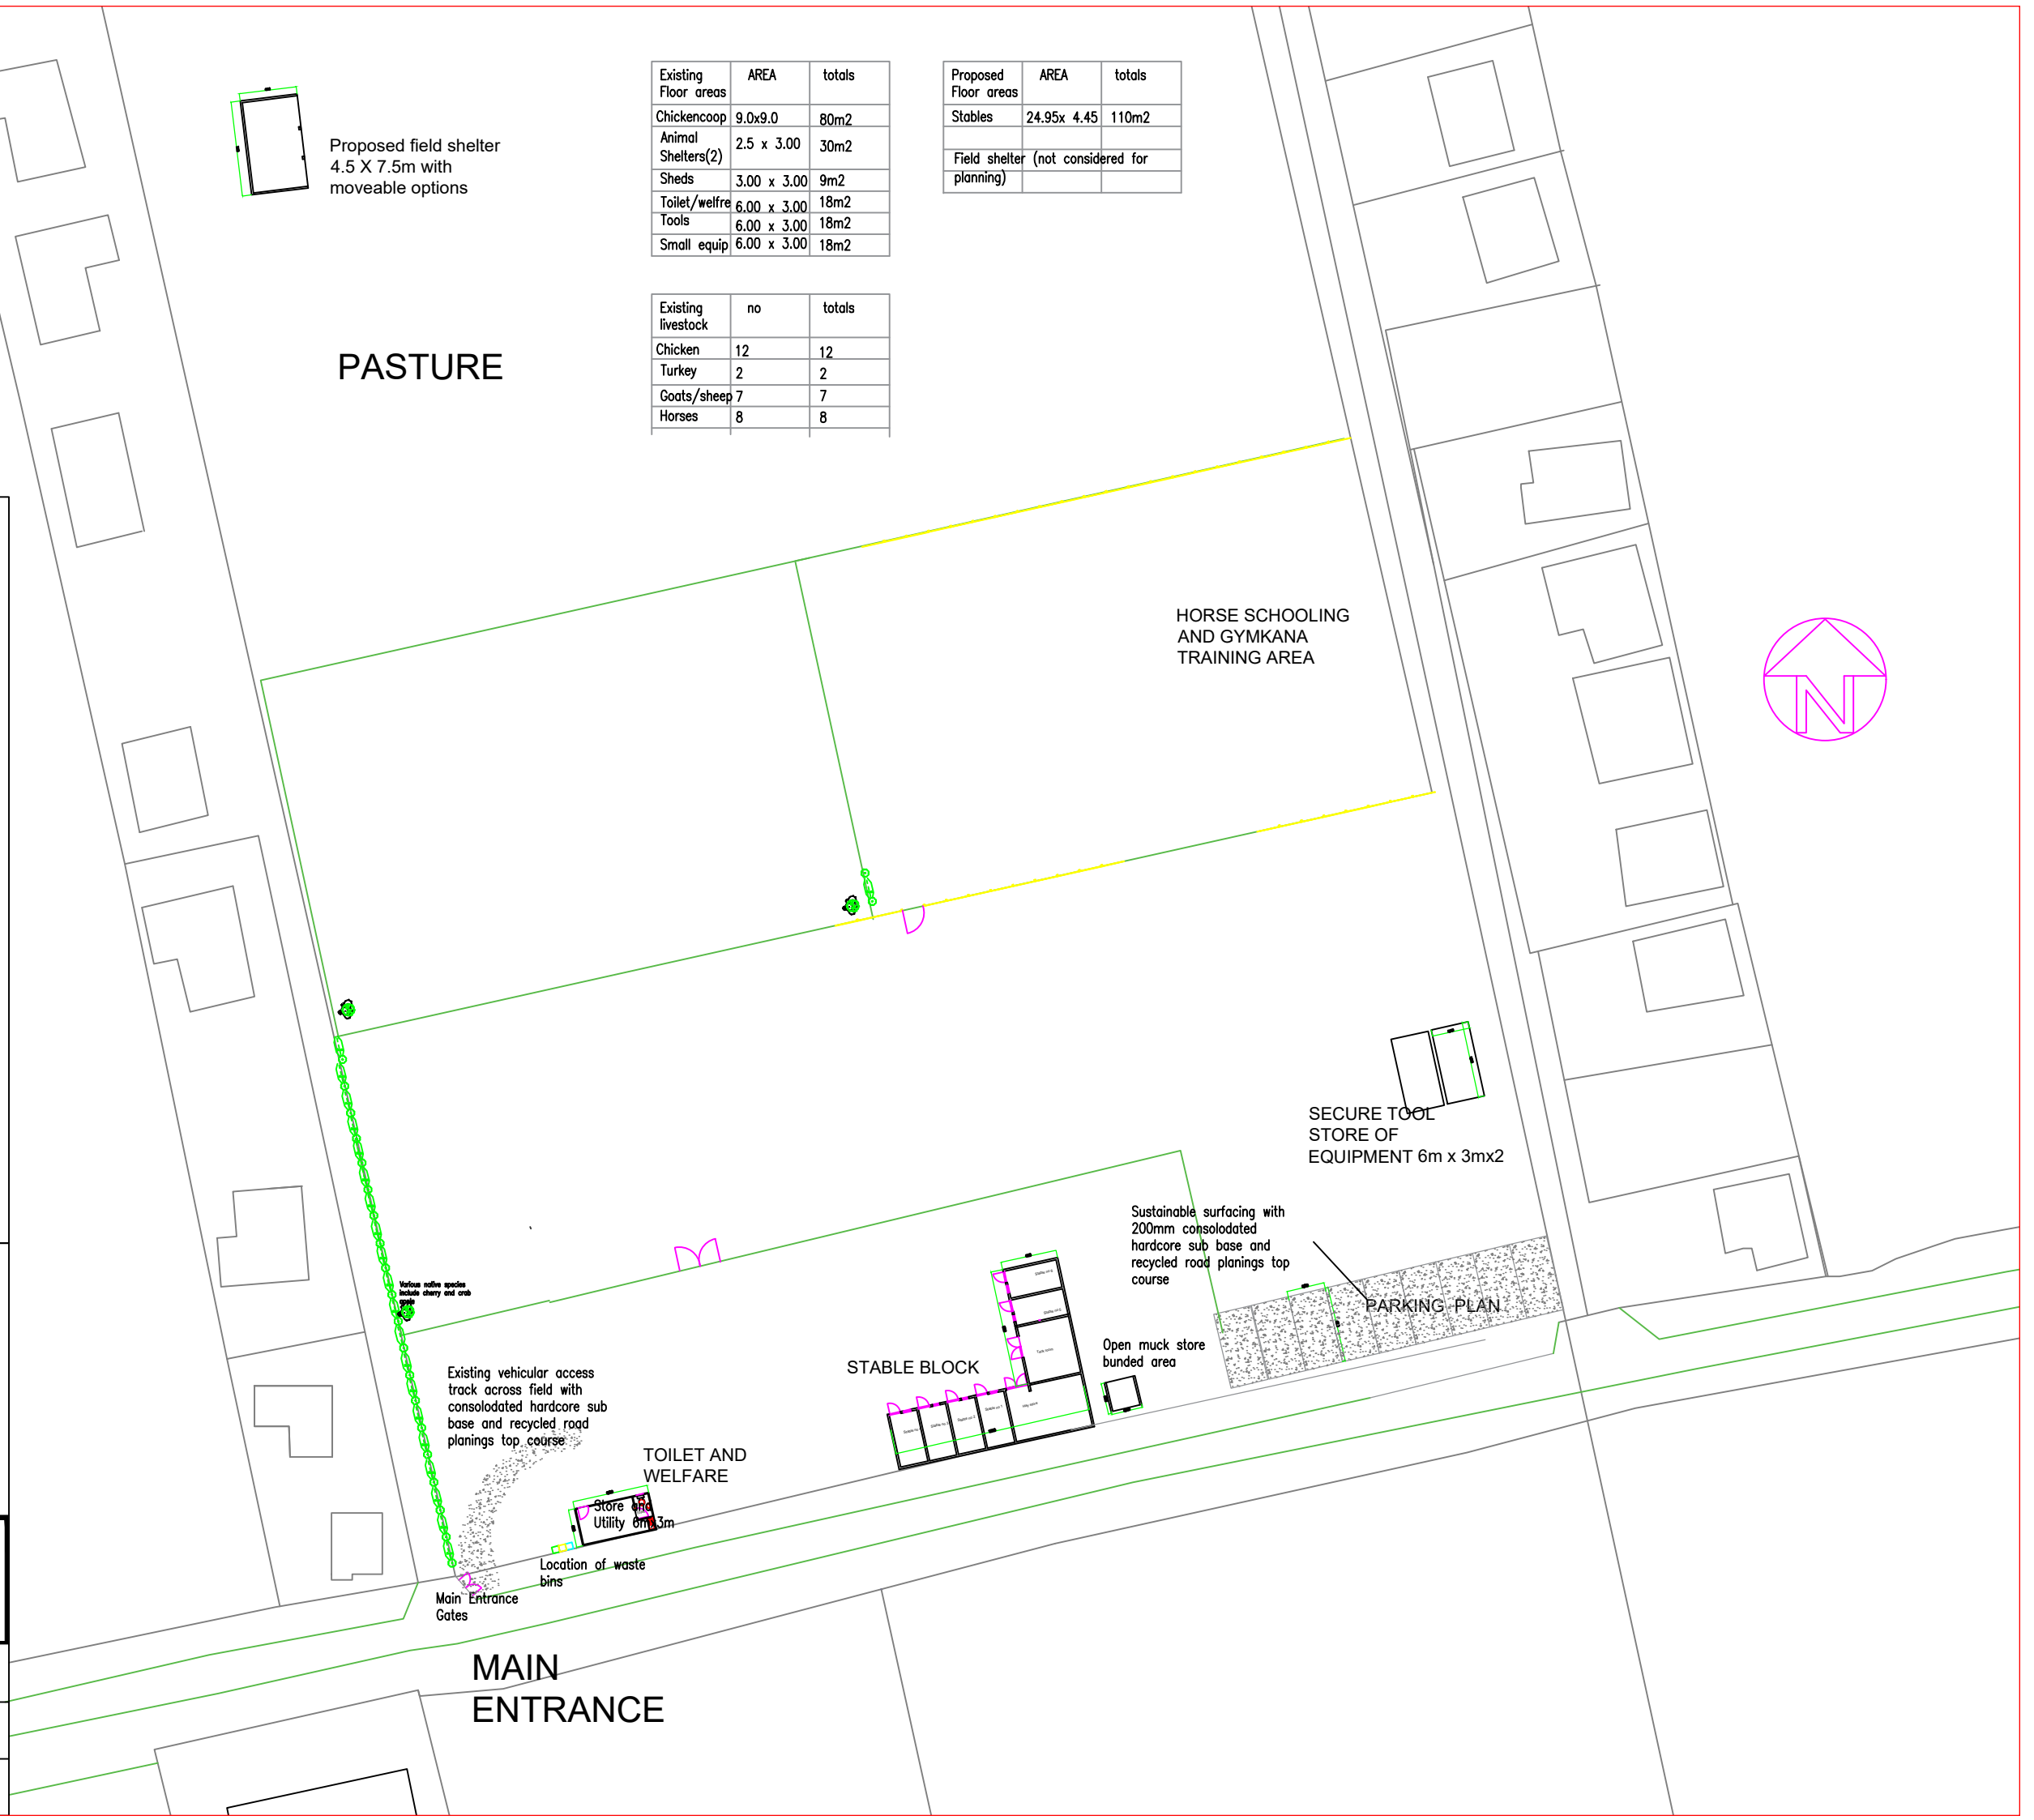

Existing vehicular access
track across field with
consolidated hardcore sub
base and recycled road
planings top course

TOILET AND
WELFARE

Store Utility 6m x 3m

Location of waste
bins

Main Entrance
Gates

Sustainable surfacing with
200mm consolidated
hardcore sub base and
recycled road planings top
course

Open muck store
bundled area

SECURE TOOL
STORE OF
EQUIPMENT 6m x 3mx2

PARKING PLAN

STABLE BLOCK

MAIN
ENTRANCE