




Existing North Facing Elevation

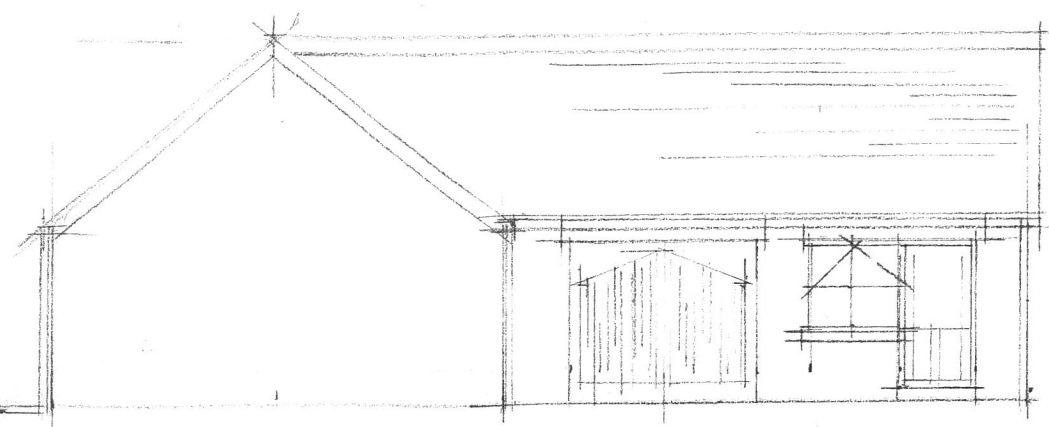


Existing East Facing Elevation

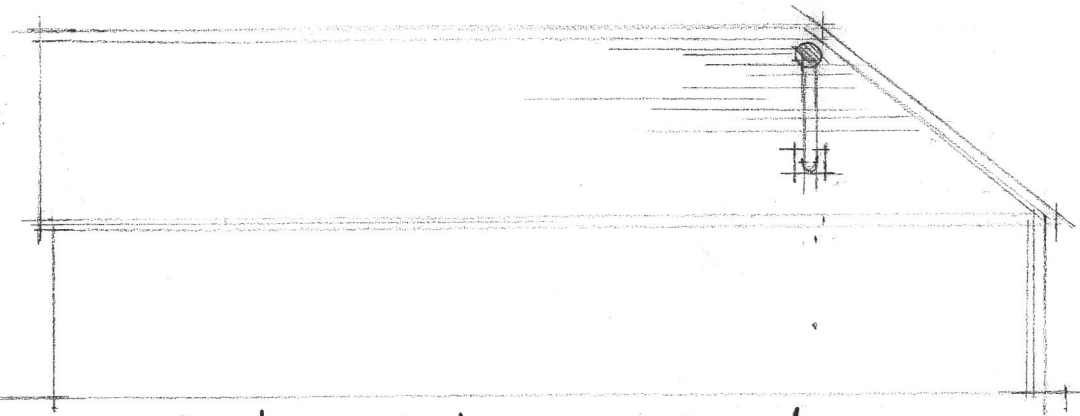


Existing West Facing Elevation

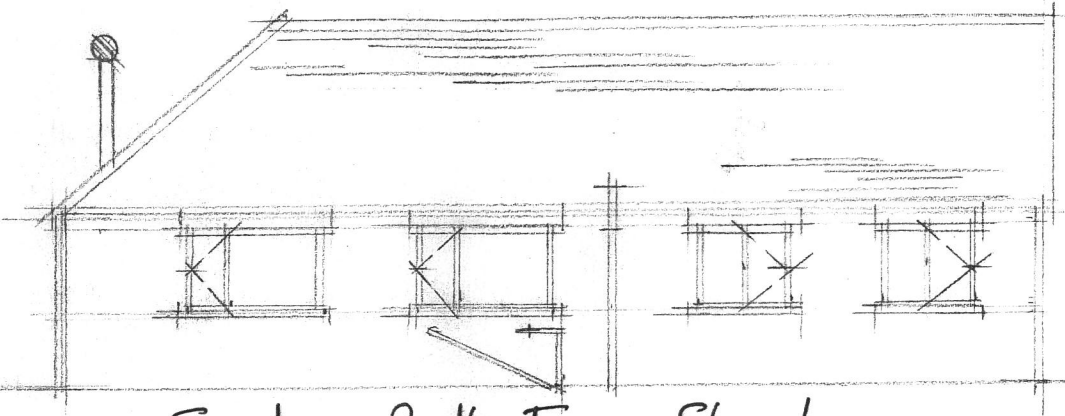


Existing South Facing Elevation

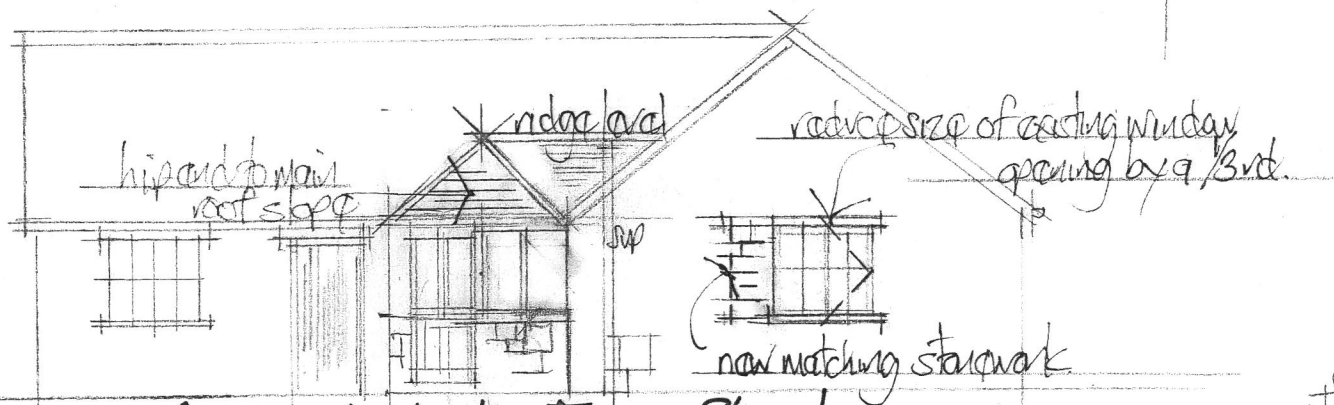


Proposed North Facing Elevation

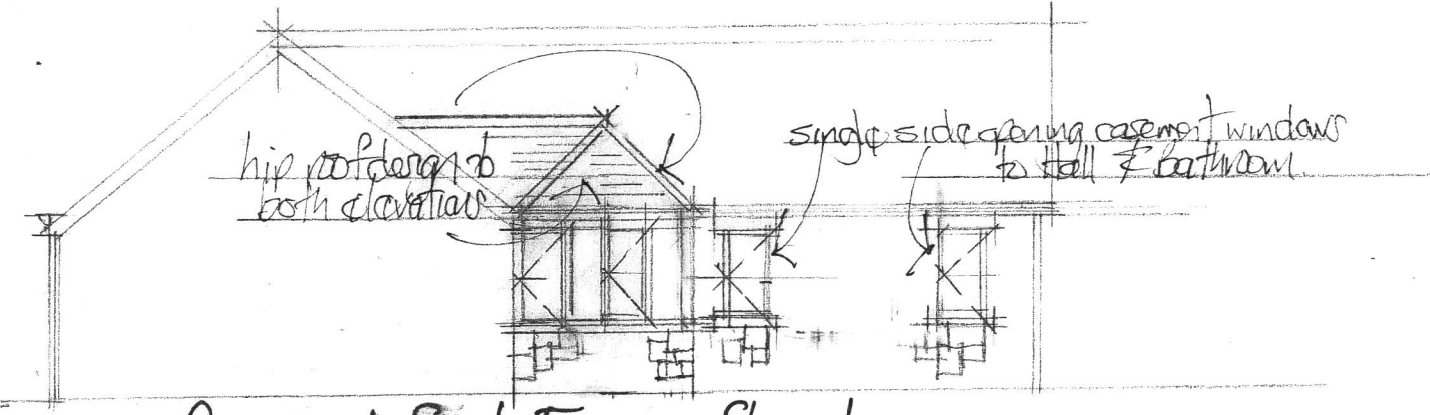

Proposed East Facing Elevation

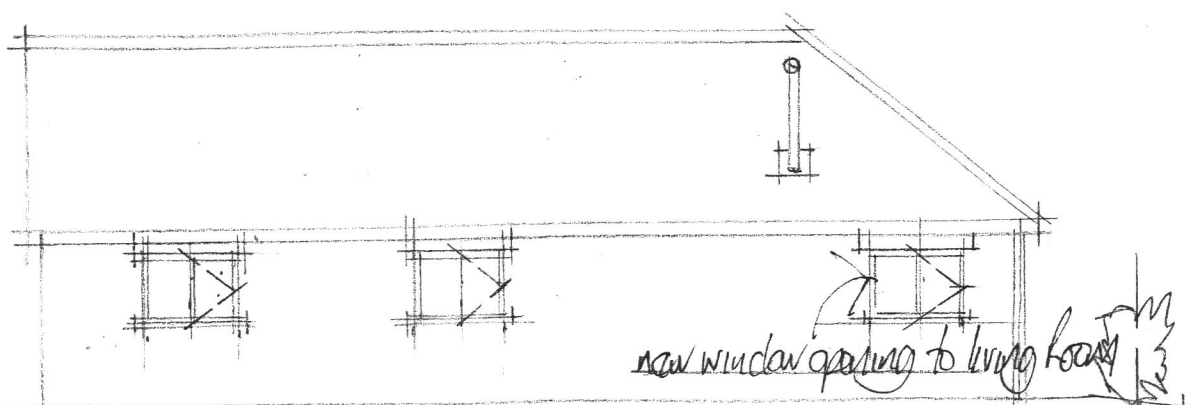

Proposed West Facing Elevation

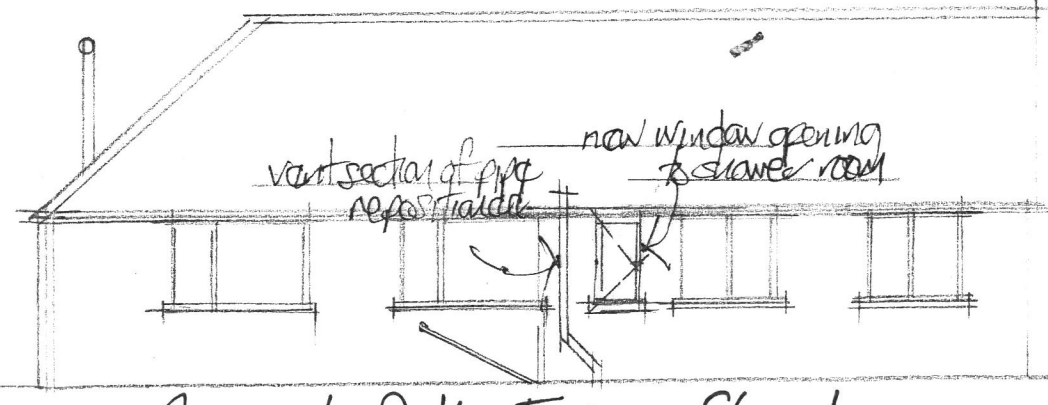

Proposed South Facing Elevation

Drawing No 36/5  
Had road Garden Villa  
Lutter Clasp  
Handhaw  
Nr Garden Mill  
NE47.7HF  
Existing & Proposed Elevations  
Scale 1:100, (07/06/19)