



**Proposed Front
(East) elevation**

0 1 2 3 4 5
Metres
Scale 1:50 on A1 Paper

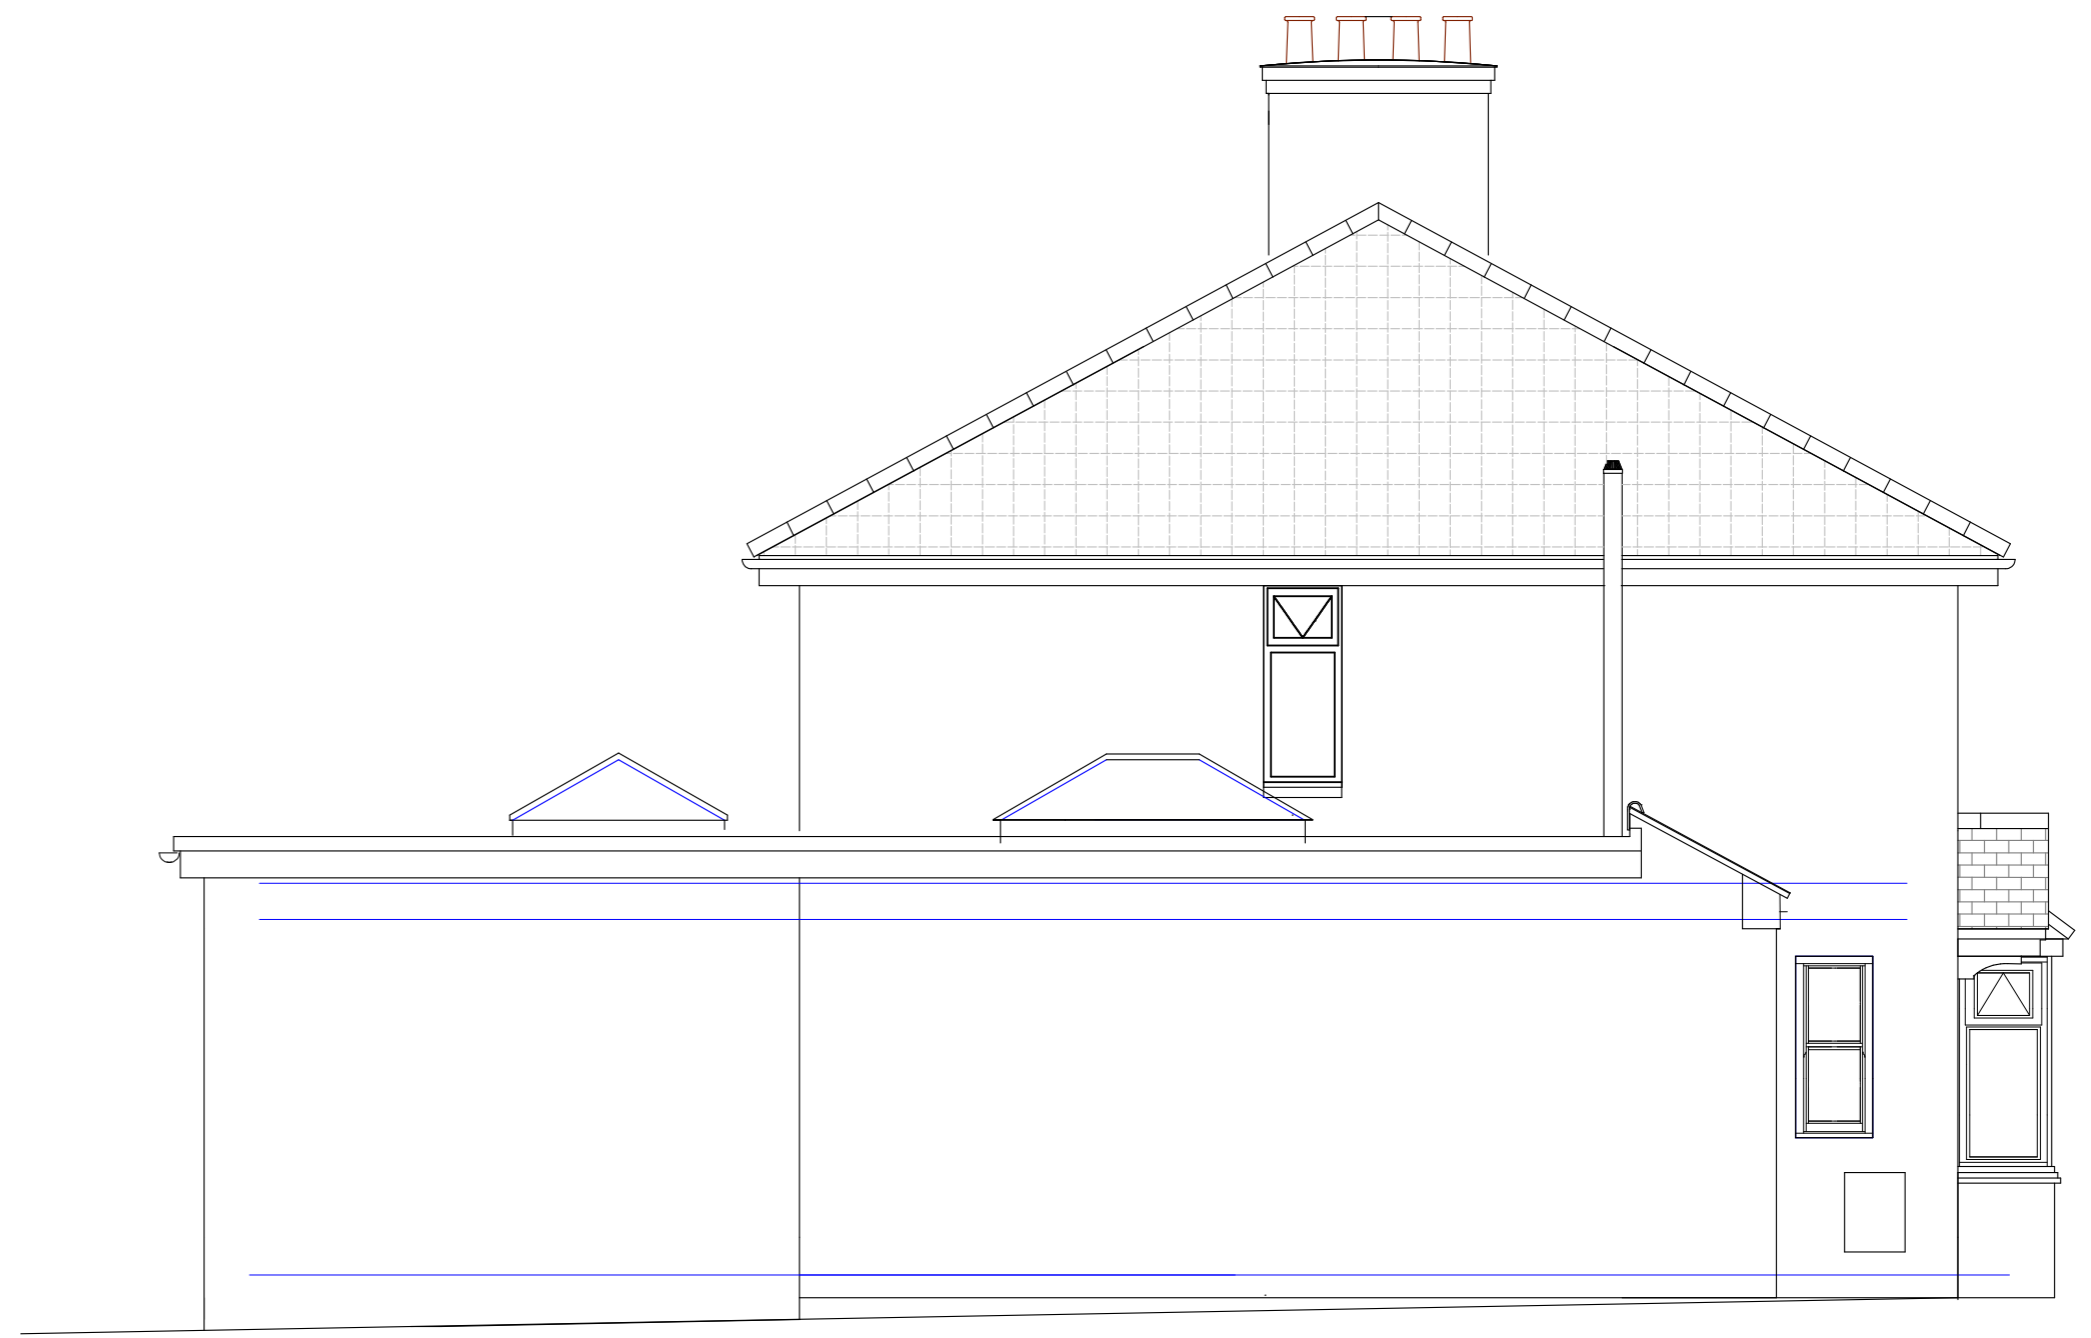


**Proposed side
(South) elevation**

0 1 2 3 4 5
Metres
Scale 1:50 on A1 Paper

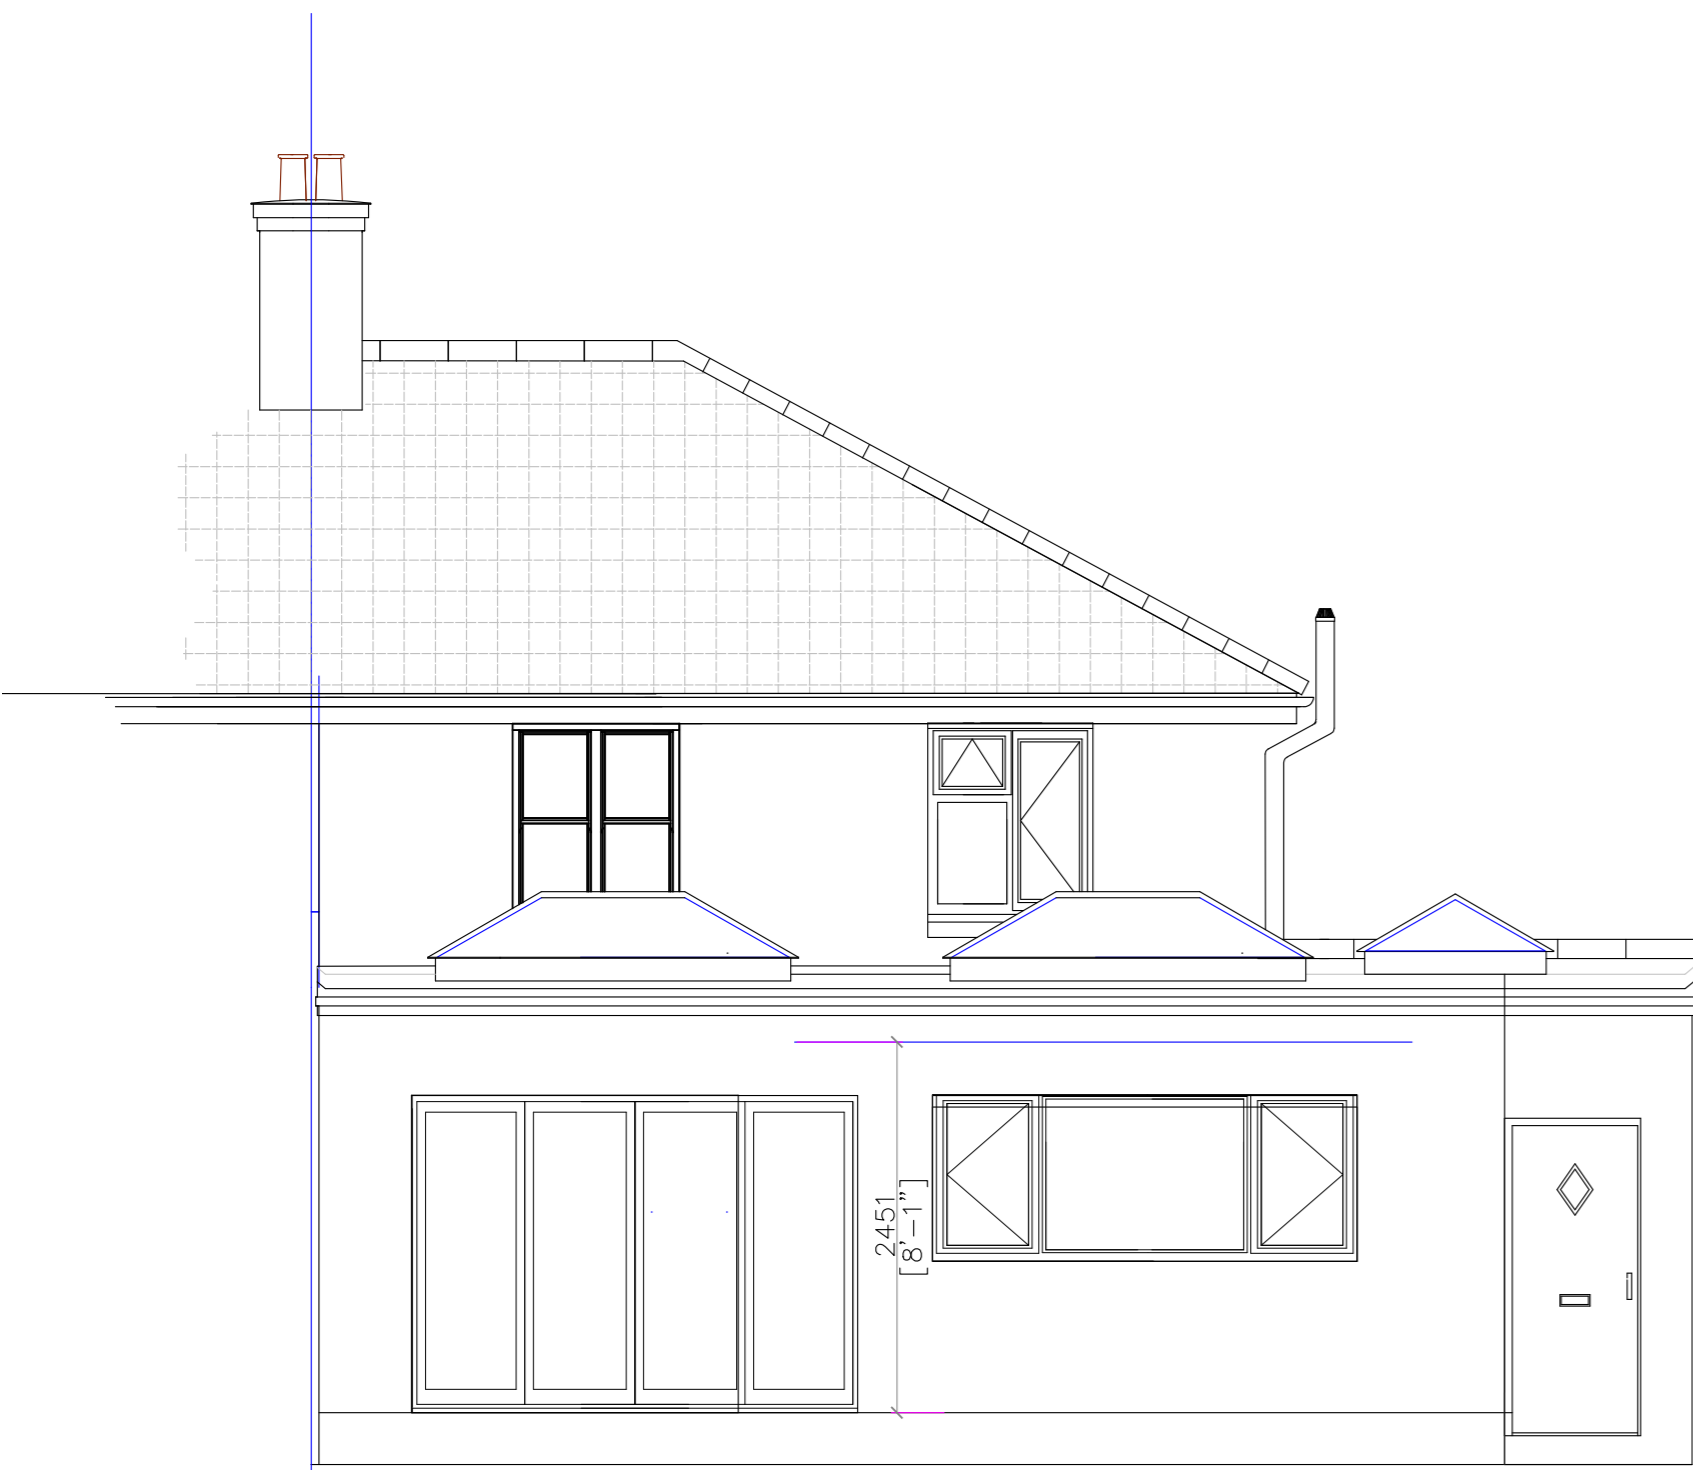

**Proposed rear
(West) elevation**


0 1 2 3 4 5
Metres
Scale 1:50 on A1 Paper

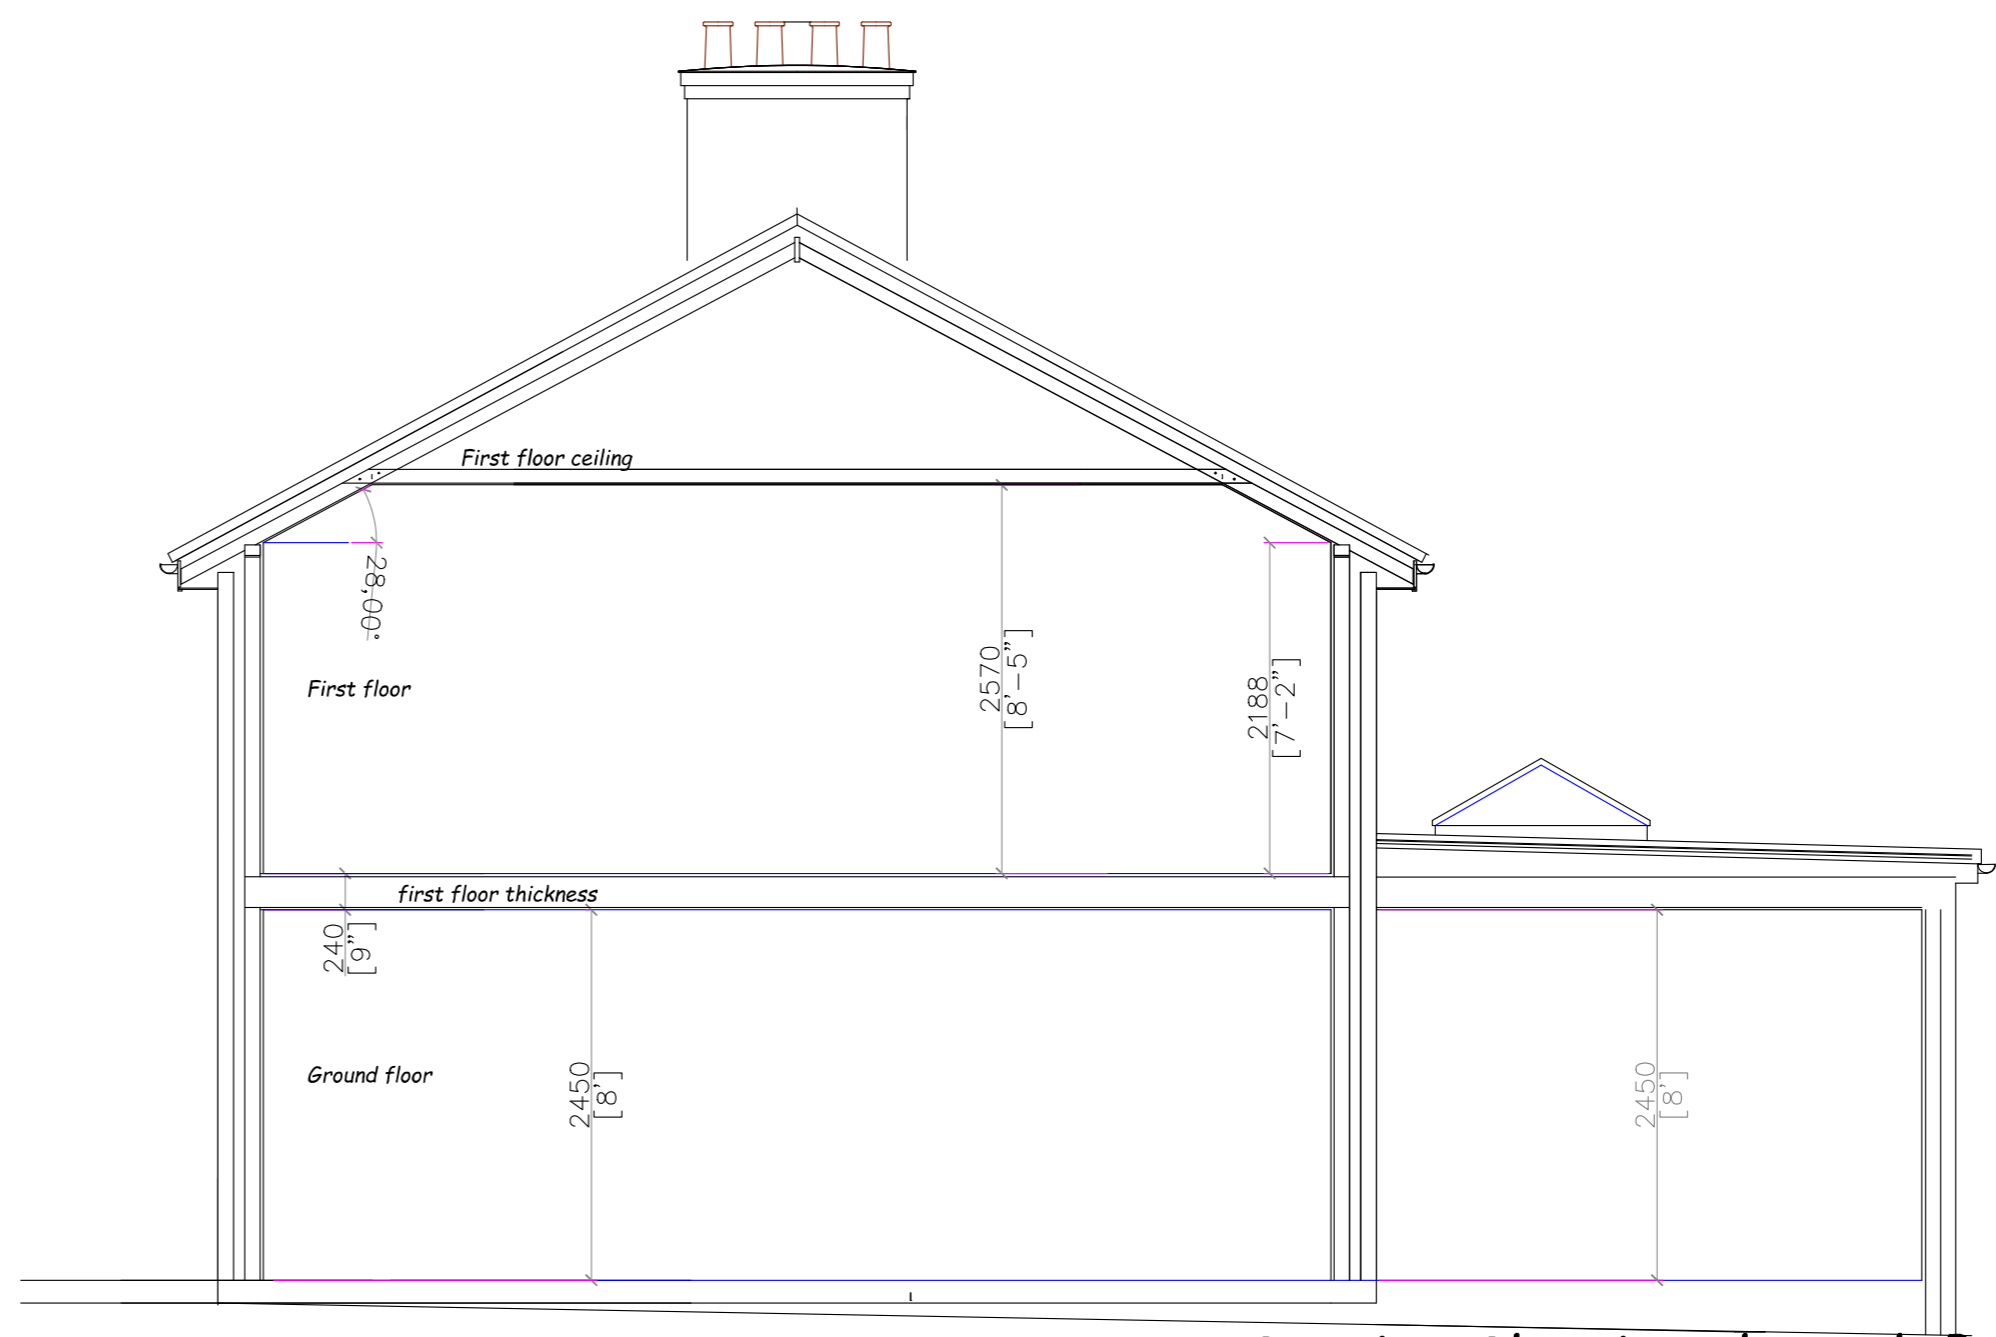

**Proposed rear
(North) elevation**

**Section Showing through Party wall showing
Room heights and ceilings**

0 1 2 3 4 5
Metres
Scale 1:50 on A1 Paper

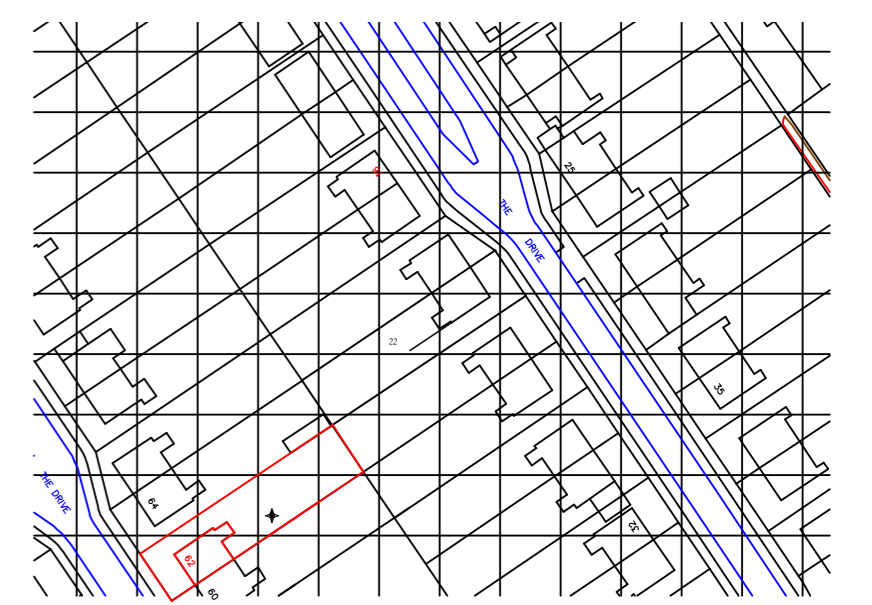

Location Plan Scale 1:1250 on A1 Paper

Customer Name Mr Richard Betts	
Job Title Proposed Extensions and various modifications To 62 The Drive Wellingborough NN8 2DF	
Job No 2019 /29 Betts	Revision No 3
Drawing 3	18/06/21
Proposed Elevations and Roof Layout No First Floor	
Date 12/11/2020	
Drawn By Simon Spencer	
Scale as indicated on A1 Paper	