
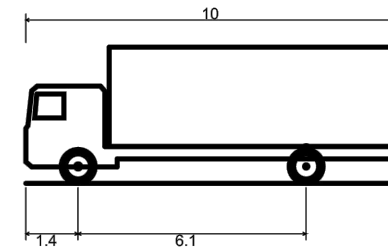


WOODCOCK ROAD, FLAMBOROUGH

NOTES
ALL WORK TO BE CARRIED OUT IN ACCORDANCE WITH THE BUILDING REGULATIONS AND THE REQUIREMENTS OF THE LOCAL AUTHORITY.

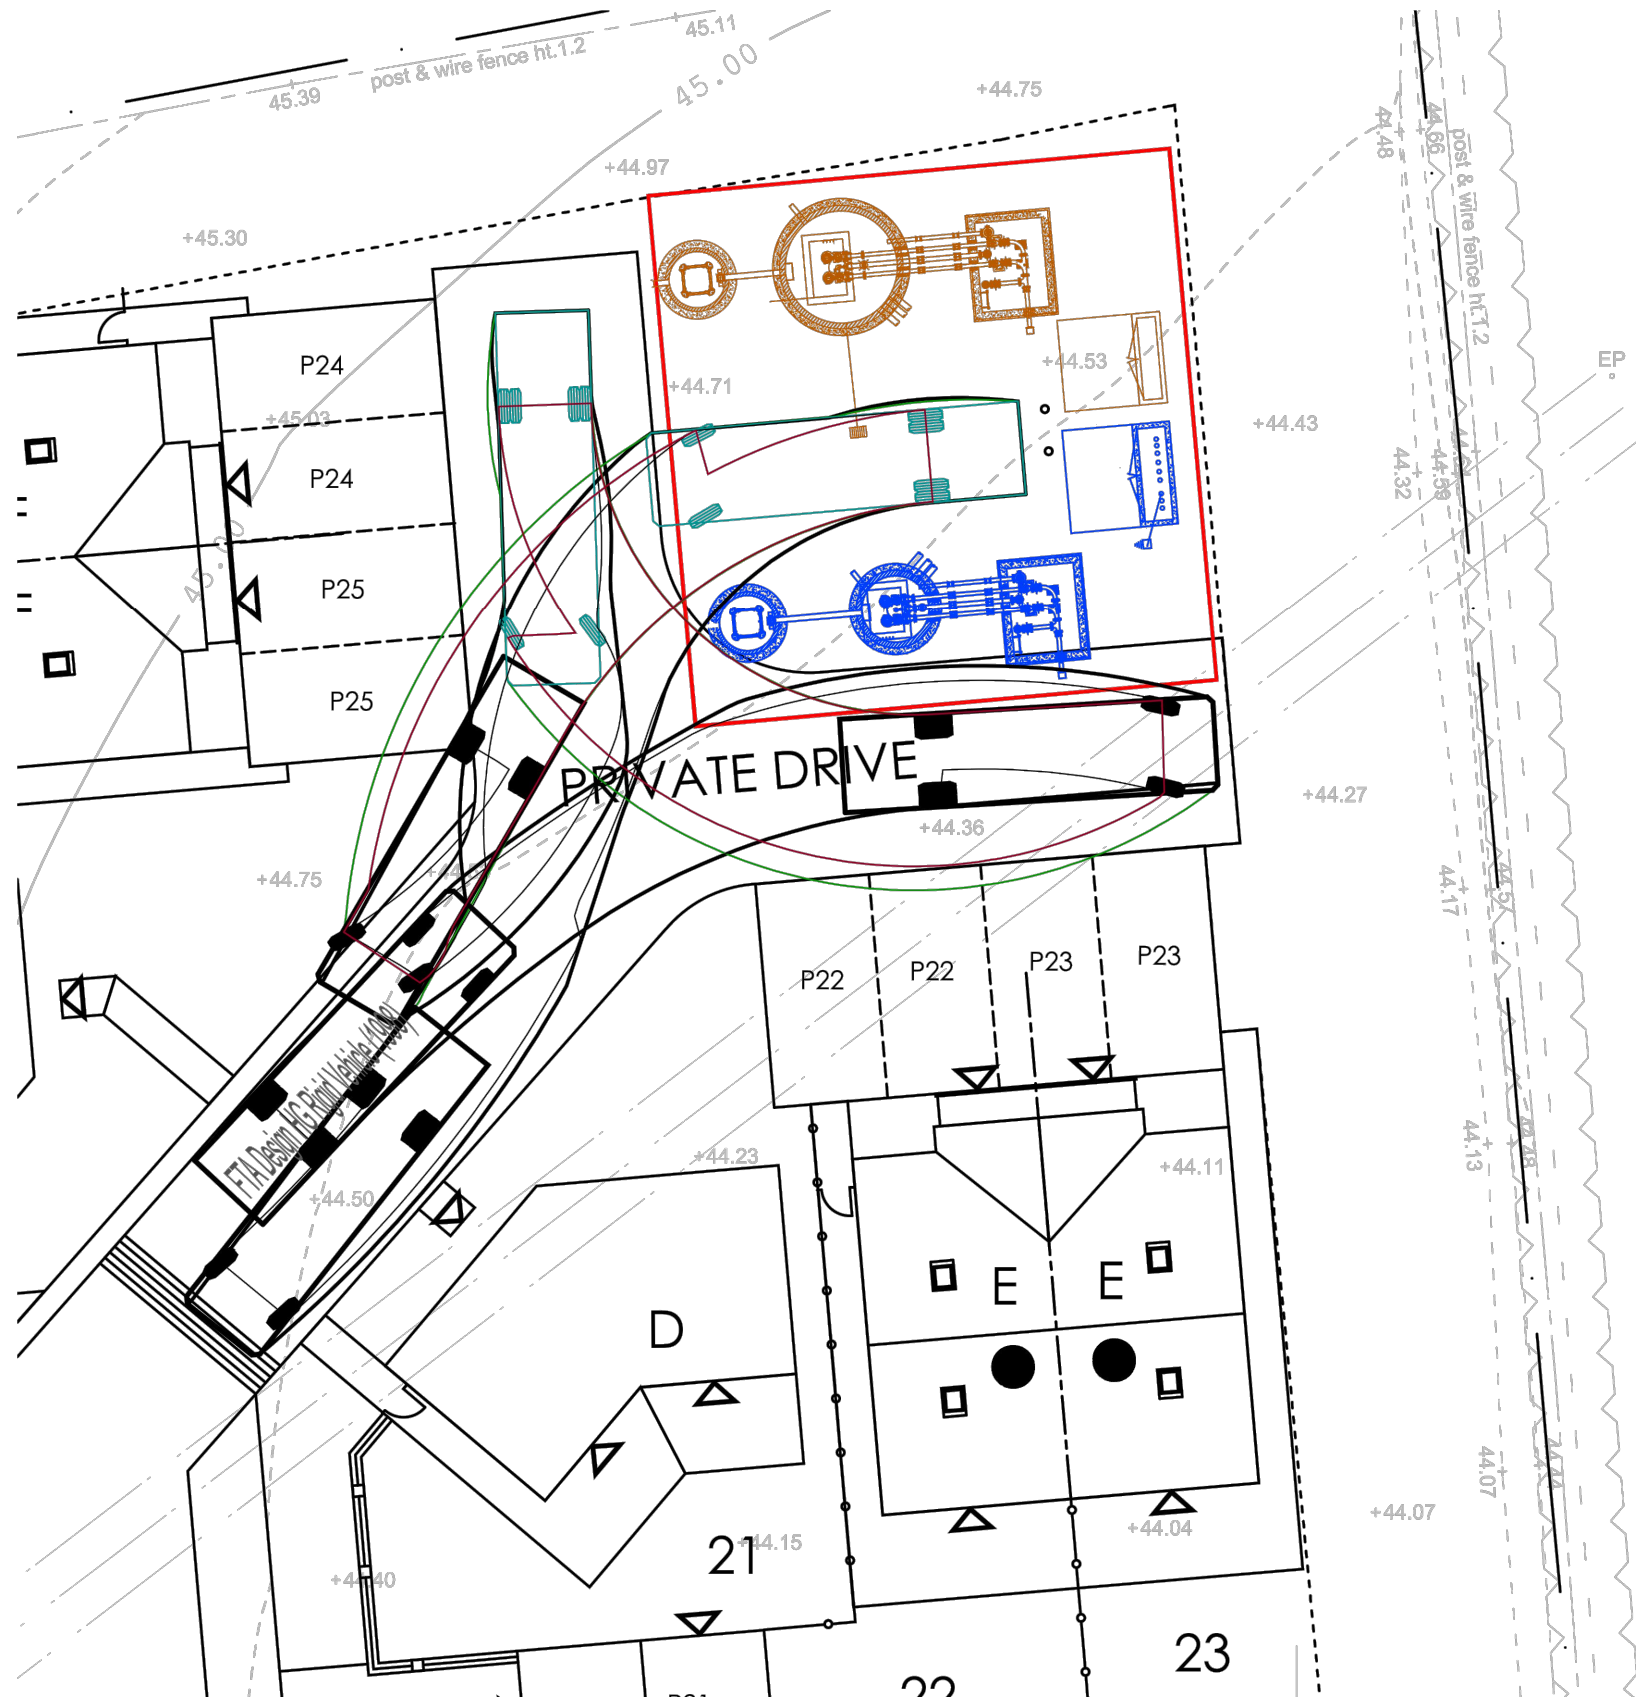

FTA Design HG Rigid Vehicle (19)
Overall Length
Overall Width
Overall Body Height
Min Body Ground Clearance
Track Width
Lock-to-lock time
Curb to Curb Turning Radius

NOTES

THIS DRAWING IS BASED ON SURVEY DRAWING PREPARED BY TOPPING ENGINEERS, DRAWN BY TM AND ORDNANCE SURVEY INFORMATION. IT IS SUBJECT TO CONFIRMATION OF BOUNDARIES / RIGHTS OF WAY / EASEMENTS AND CONSULTATION WITH THE LOCAL AUTHORITY, DESIGN TEAM AND PUBLIC UTILITIES, ETC.



REV	DESCRIPTION	BY	CHKD	DATE
-----	-------------	----	------	------



25A PARK SQUARE WEST, LEEDS, LS1 2PW
T: 0113 233 7755
W: www.loroc.co.uk

3RD FLOOR, 86 - 90 PAUL STREET, LONDON, EC2A 4NE
T: 0203 875 5333

CLIENT

VALANT HOMES

PROJECT WOODCOCK ROAD, FLAMBOROUGH

TITLE DRAINAGE DETAIL & VEHICLE TRACKING

DRAWING NO.	1592-109	REVISION	-
SCALE	1:200 @ A3	DATE	11.08.21
DRAWN BY	BC	CHECKED BY	JC

PURPOSE OF ISSUE

<input type="radio"/> PLANNING	<input type="radio"/> BUILDING REGS	<input type="radio"/> TENDER
<input type="radio"/> COMMENT	<input checked="" type="radio"/> INFORMATION	<input type="radio"/> CONSTRUCTION

THIS DRAWING IS COPYRIGHT AND THE INTELLECTUAL PROPERTY OF LOROC ARCHITECTS LIMITED. THIS DRAWING MAY NOT BE REPRODUCED IN WHOLE OR IN PART WITHOUT WRITTEN AUTHORITY. NO DIMENSIONS TO BE SCALED FROM THIS DRAWING. ALL DIMENSIONS TO BE CHECKED ON SITE PRIOR TO COMMENCEMENT OF WORKS AND ANY DISCREPANCIES REPORTED TO THE ARCHITECT/ENGINEER/CONTRACTOR.