


WOODCOCK ROAD, FLAMBOROUGH

NOTES
ALL WORK TO BE CARRIED OUT IN ACCORDANCE WITH THE BUILDING REGULATIONS AND THE REQUIREMENTS OF THE LOCAL AUTHORITY.


HOUSE TYPE L - RNR - PLOT 14



DOUBLE GARAGE PLOTS - 14

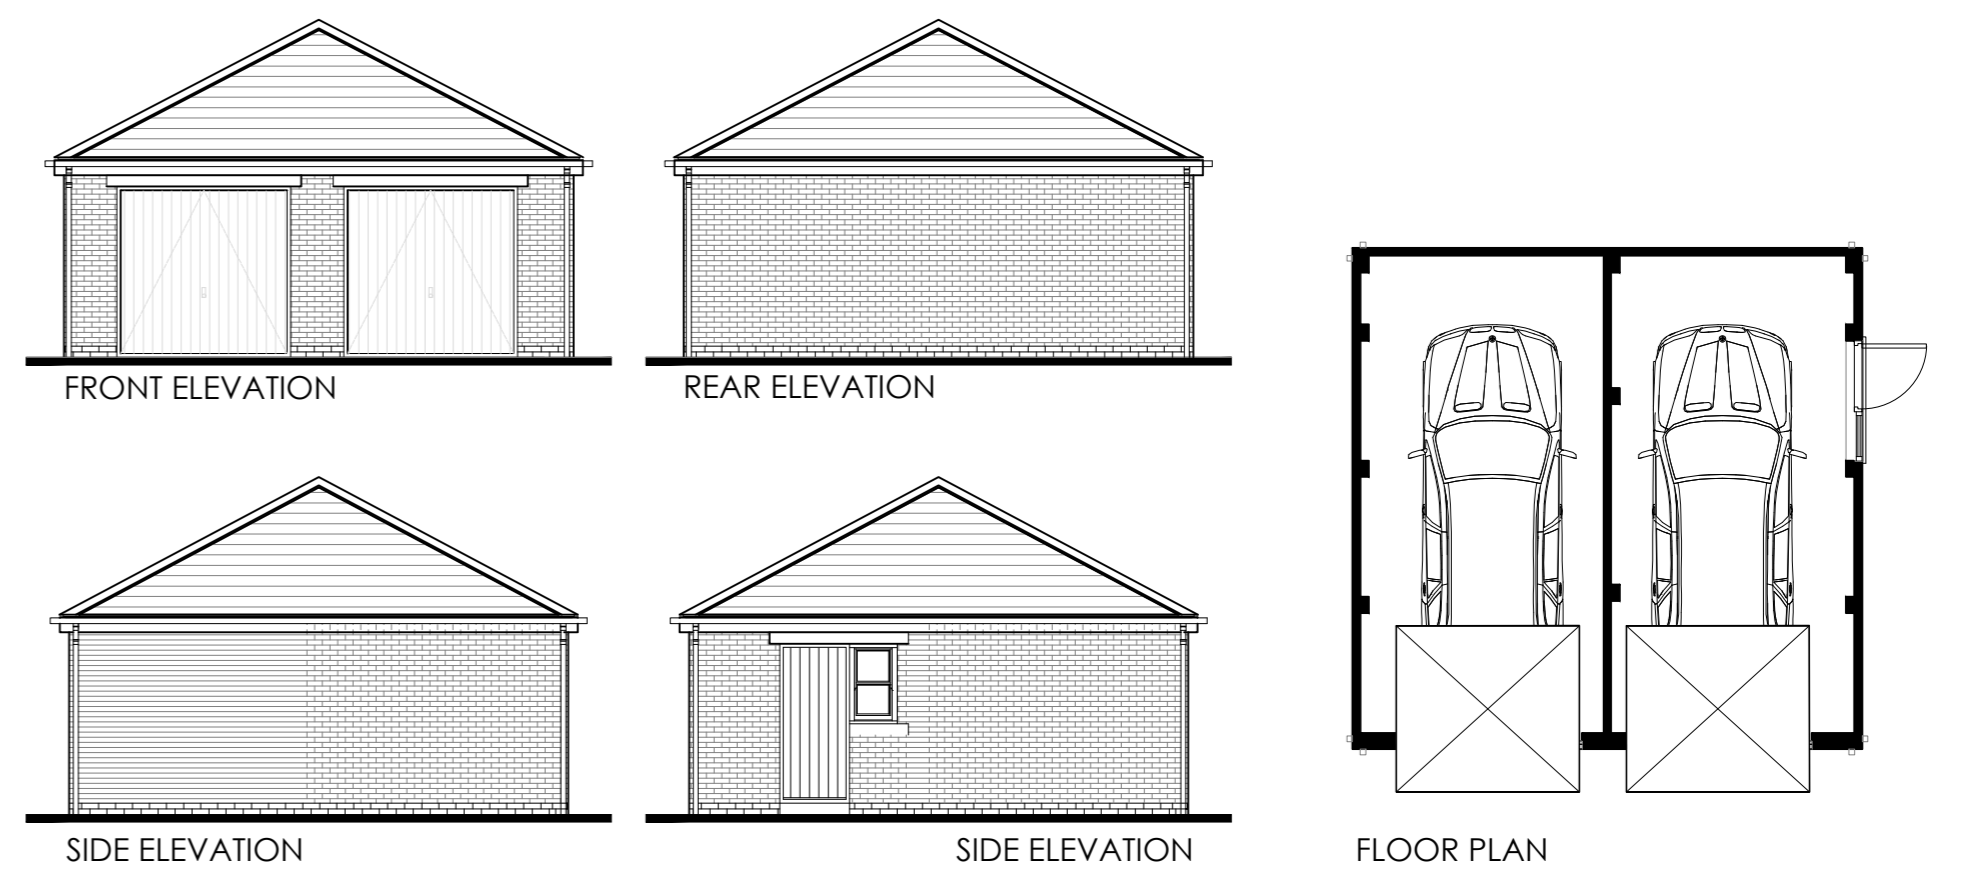

HOUSE TYPE E/E PLOT 11, 12, 22, 23, 42 & 43

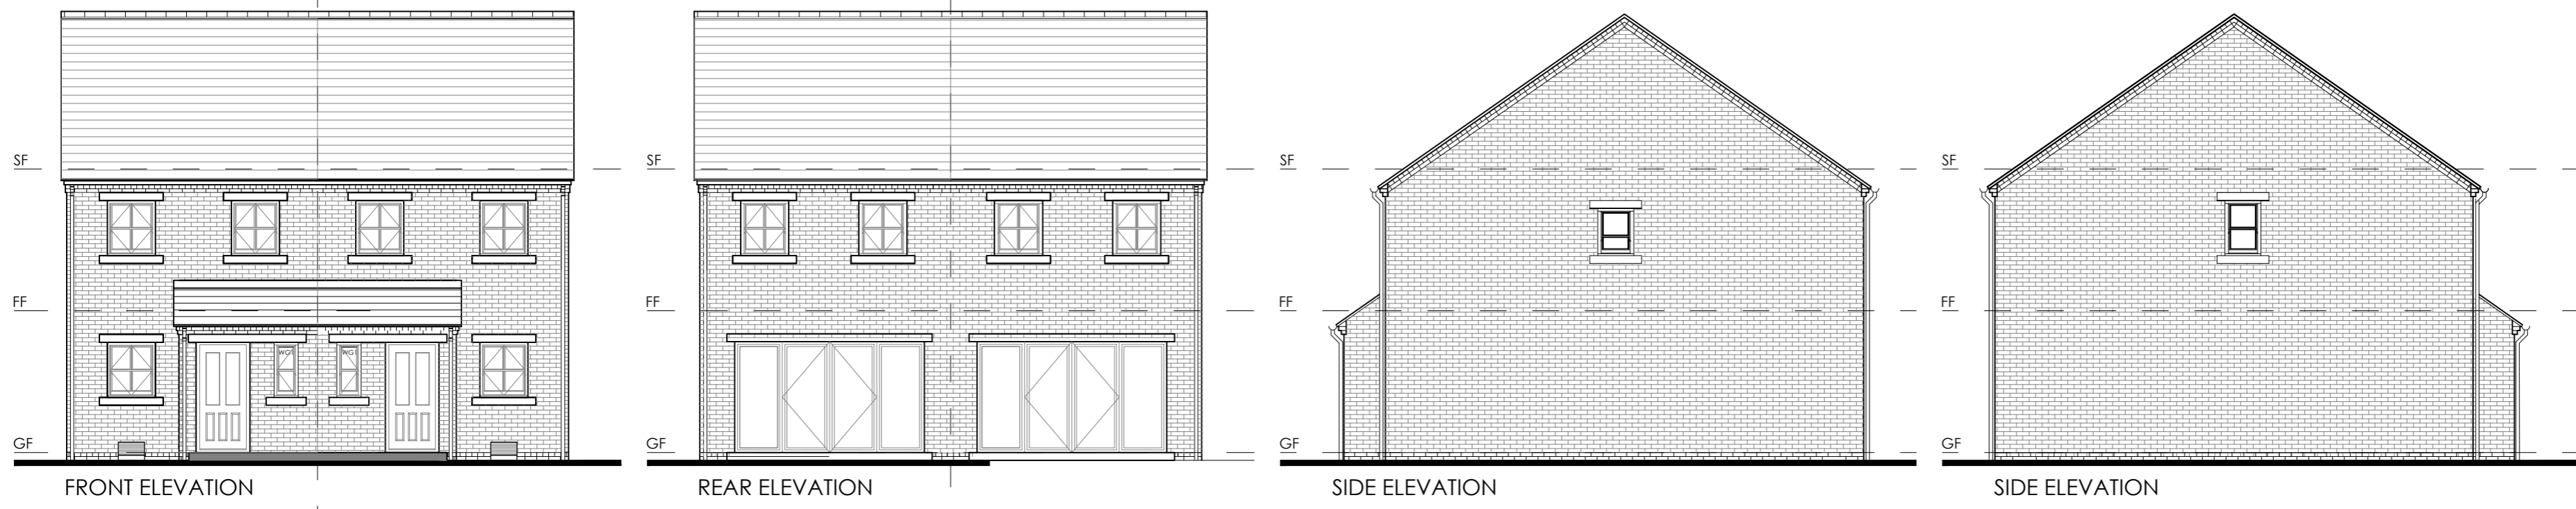

HOUSE TYPE F/F - PLOT 24 & 25



0 5 10m
SCALE 1:200

REV	DESCRIPTION	BY	CHKD	DATE
D	UPDATES AS PER ERYC VALIDATION LETTER DATED THE 10TH AUGUSTS 2021.	BC		11.08.21
C	UPDATES AS PER ERYC VALIDATION LETTER DATED THE 8TH AUGUSTS 2021.	BC		09.08.21
B	UPDATED TO SUITE PLANNING RE-PLOTTING / NUMBERING.	BC		02.08.21
A	HOUSE REFERENCES UPDATED.	JC		22.07.21

LOROC
ARCHITECTS
25A PARK SQUARE WEST, LEEDS, LS1 9PW
T: 0113 233 7755
W: www.loroc.co.uk
3RD FLOOR, 86 - 90 PAUL STREET, LONDON, EC2A 4NE
T: 0203 875 5333

CLIENT
VALANT HOMES

PROJECT
WOODCOCK ROAD, FLAMBOROUGH

TITLE
HOUSE TYPES - E/E, F/F, L & PLOT 14 DOUBLE GARAGE

DRAWING NO. 1639-109 REVISION D

SCALE 1:100 @ A1 DATE 10.06.21

DRAWN BY BC CHECKED BY

PURPOSE OF ISSUE

PLANNING BUILDING REGS TENDER
 COMMENT INFORMATION CONSTRUCTION

THIS DRAWING IS COPYRIGHT AND THE INTELLECTUAL PROPERTY OF LOROC ARCHITECTS LIMITED. THIS DRAWING MAY NOT BE REPRODUCED IN WHOLE OR IN PART WITHOUT WRITTEN AUTHORITY. NO DIMENSIONS TO BE SCALED FROM THIS DRAWING. ALL DIMENSIONS TO BE CHECKED ON SITE PRIOR TO COMMENCEMENT OF WORKS AND ANY DISCREPANCIES REPORTED TO THE ARCHITECT/ENGINEER/CONTRACTOR.