


Block Plan As Existing




Block Plan As Previously Approved
ref 18/02581/FUL

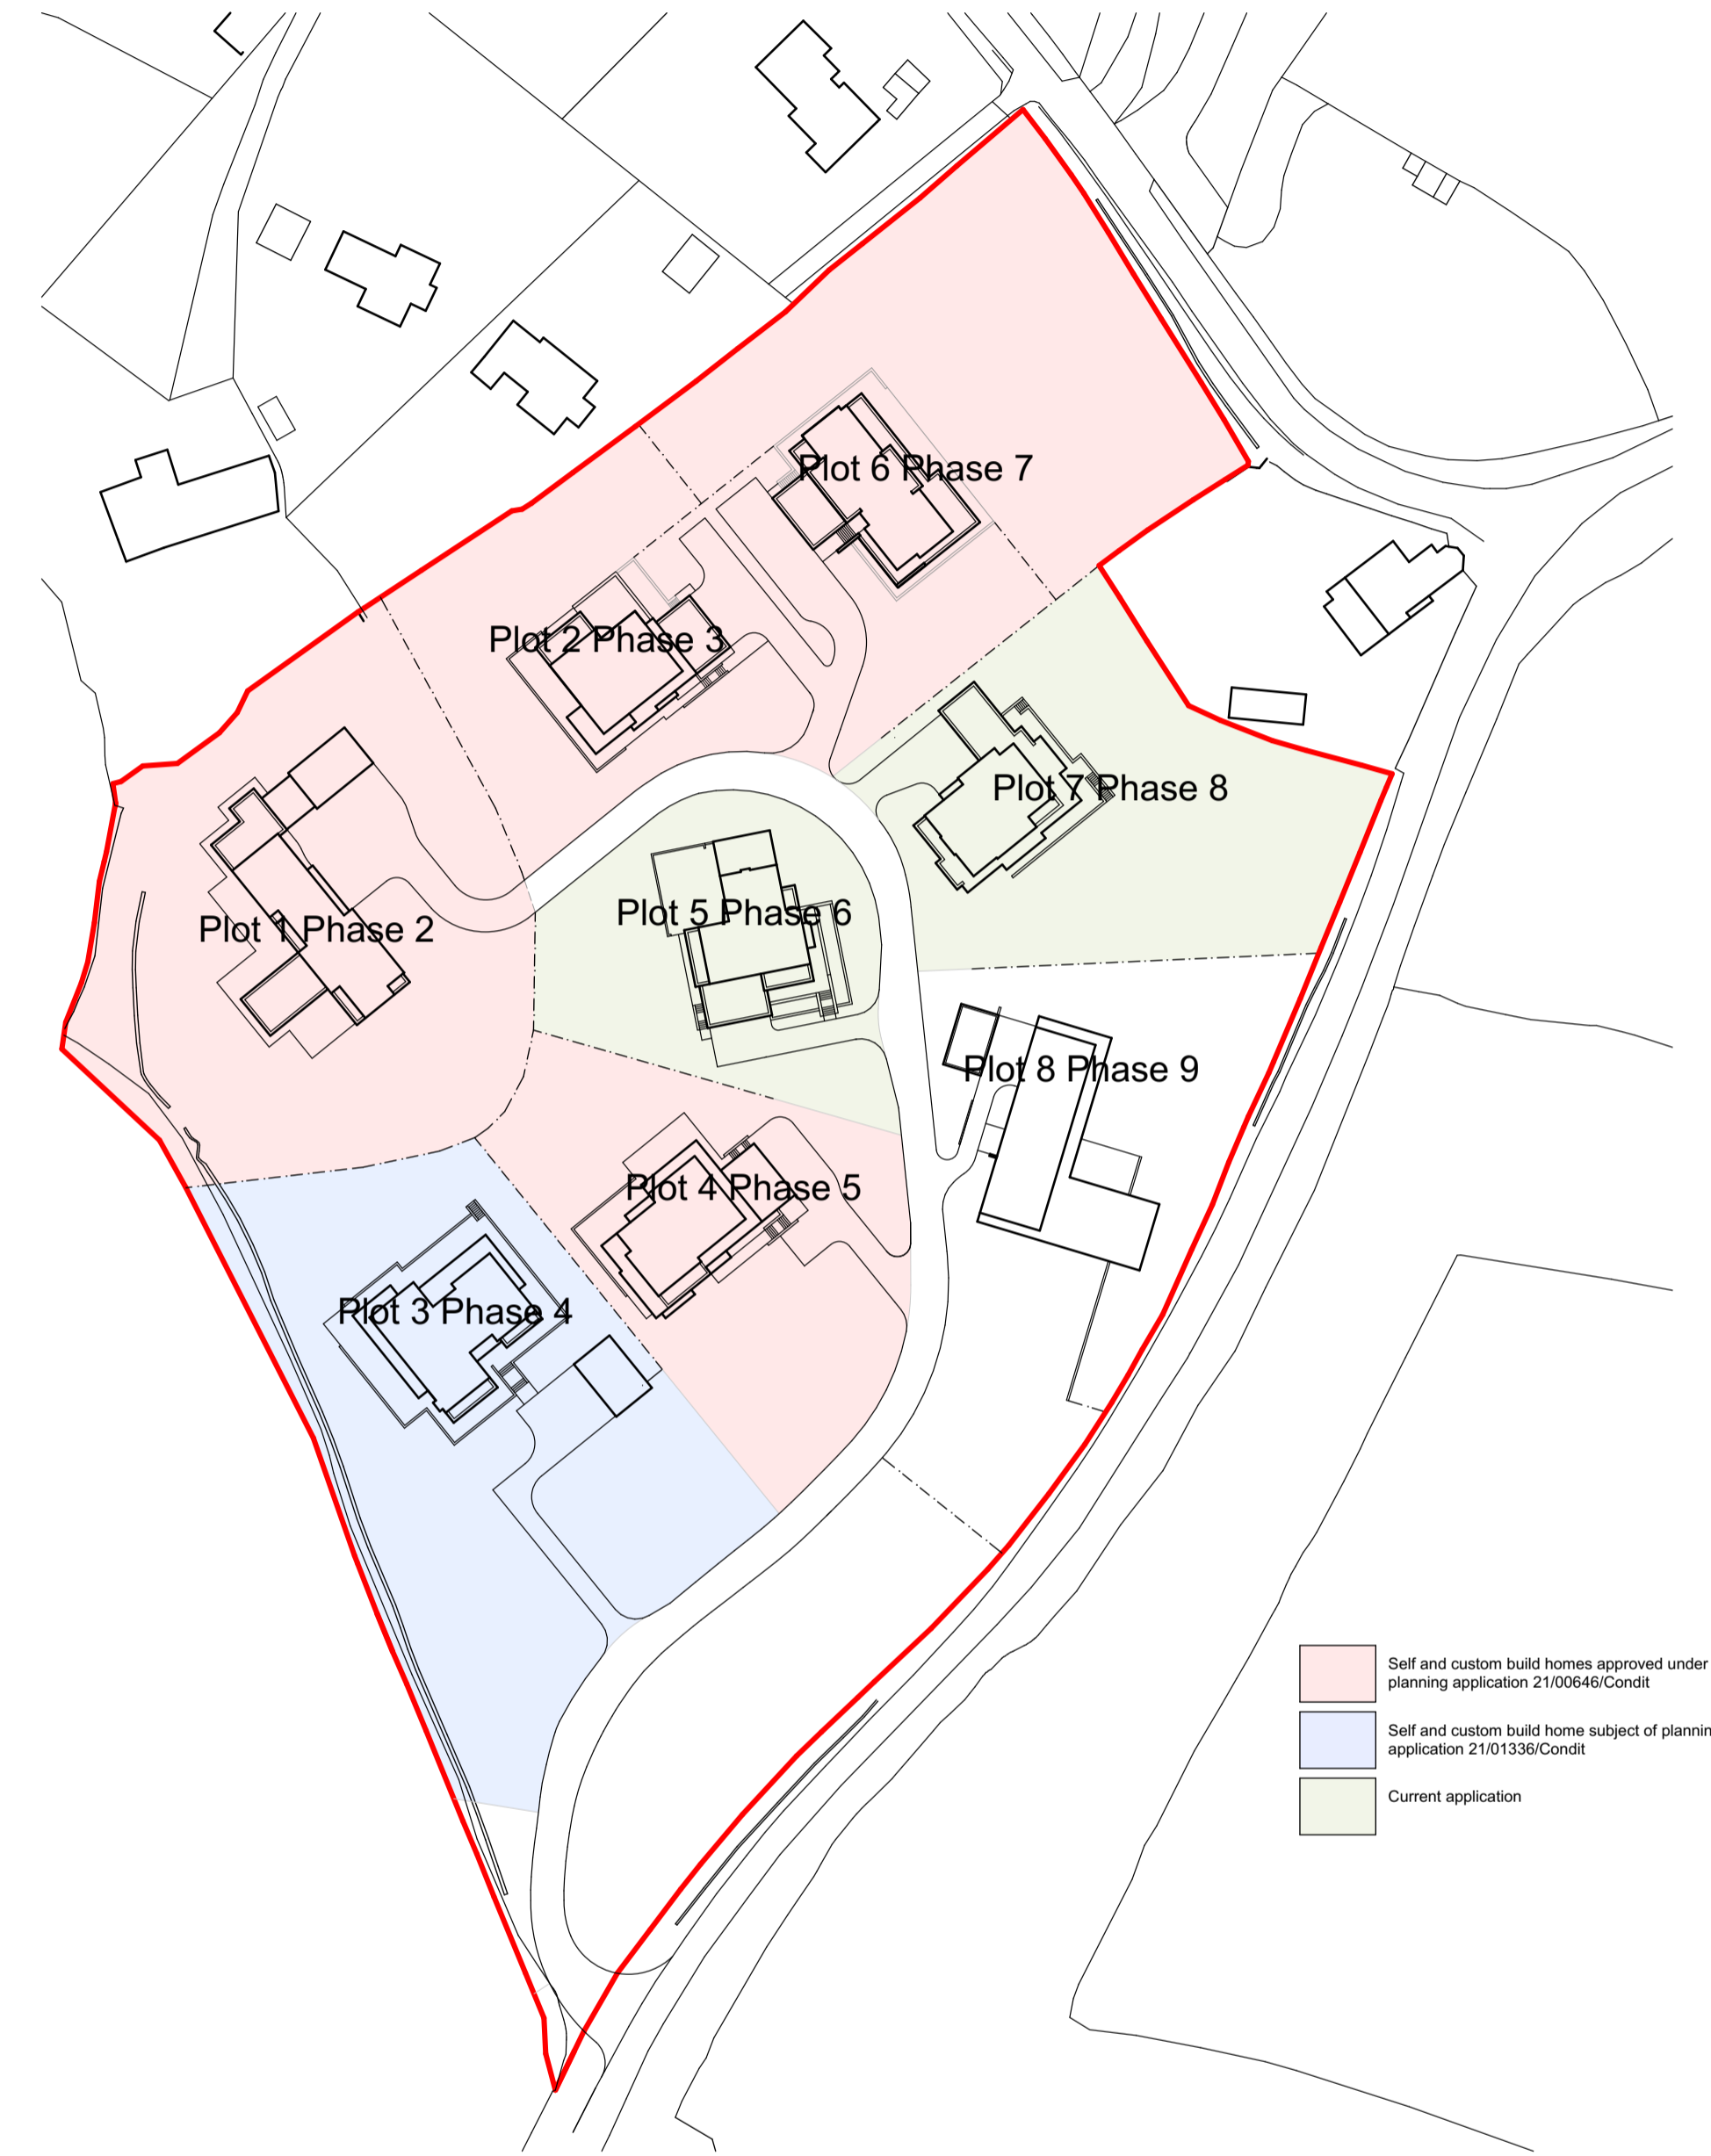

Block Plan As Proposed

- Self and custom build homes approved under planning application 21/00546/Condit
- Self and custom build home subject of planning application 21/01336/Condit
- Current application

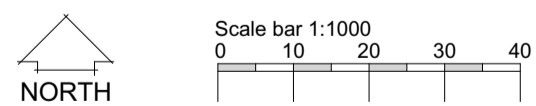

coombes : everitt architects limited
 105-107
 Bath Road
 Cheltenham
 Gloucestershire
 GL53 7LE
 t: 01242 807727 f: 0845 5575833
 e: info@ce-architects.co.uk
 www.ce-architects.co.uk

- Preliminary
- Feasibility
- Planning
- Building Regulations
- Tender
- Construction issue
- As Built

1. This drawing and content is copyright © of coombes : everitt architects limited and should not be copied without their prior written consent.
 2. Do not scale drawing. all dimensions to be checked on site prior to construction and any discrepancies reported to contract administrator.
 3. Do not use this drawing for setting out unless drawing specifically indicates setting out points.
 4. Engineering information is indicative only and should be taken from structural engineers design.



Drawing title: Block Plans

Client: Churcham Homes

Drawn by: AH Checked: JE

Project No: 20.20.026

Project: Cromwell Court, Greenway Lane, Charlton Kings, Cheltenham

Scale: 1:1000 @ A1

Date: July 2021

Project / Drawing No: 20.20.026 PL573