


Issue Status		Preliminary		
This drawing is copyright. Only figured dimensions to be worked to.				
Revision		Drawn	Check	Date
A	Preliminary	WF	JB	19.07.21
B	Blue line updated	WF	JB	19.07.21
C	Scale Bar Updated	WF	JB	19.07.21
D	Updated	WF	JB	02.08.21

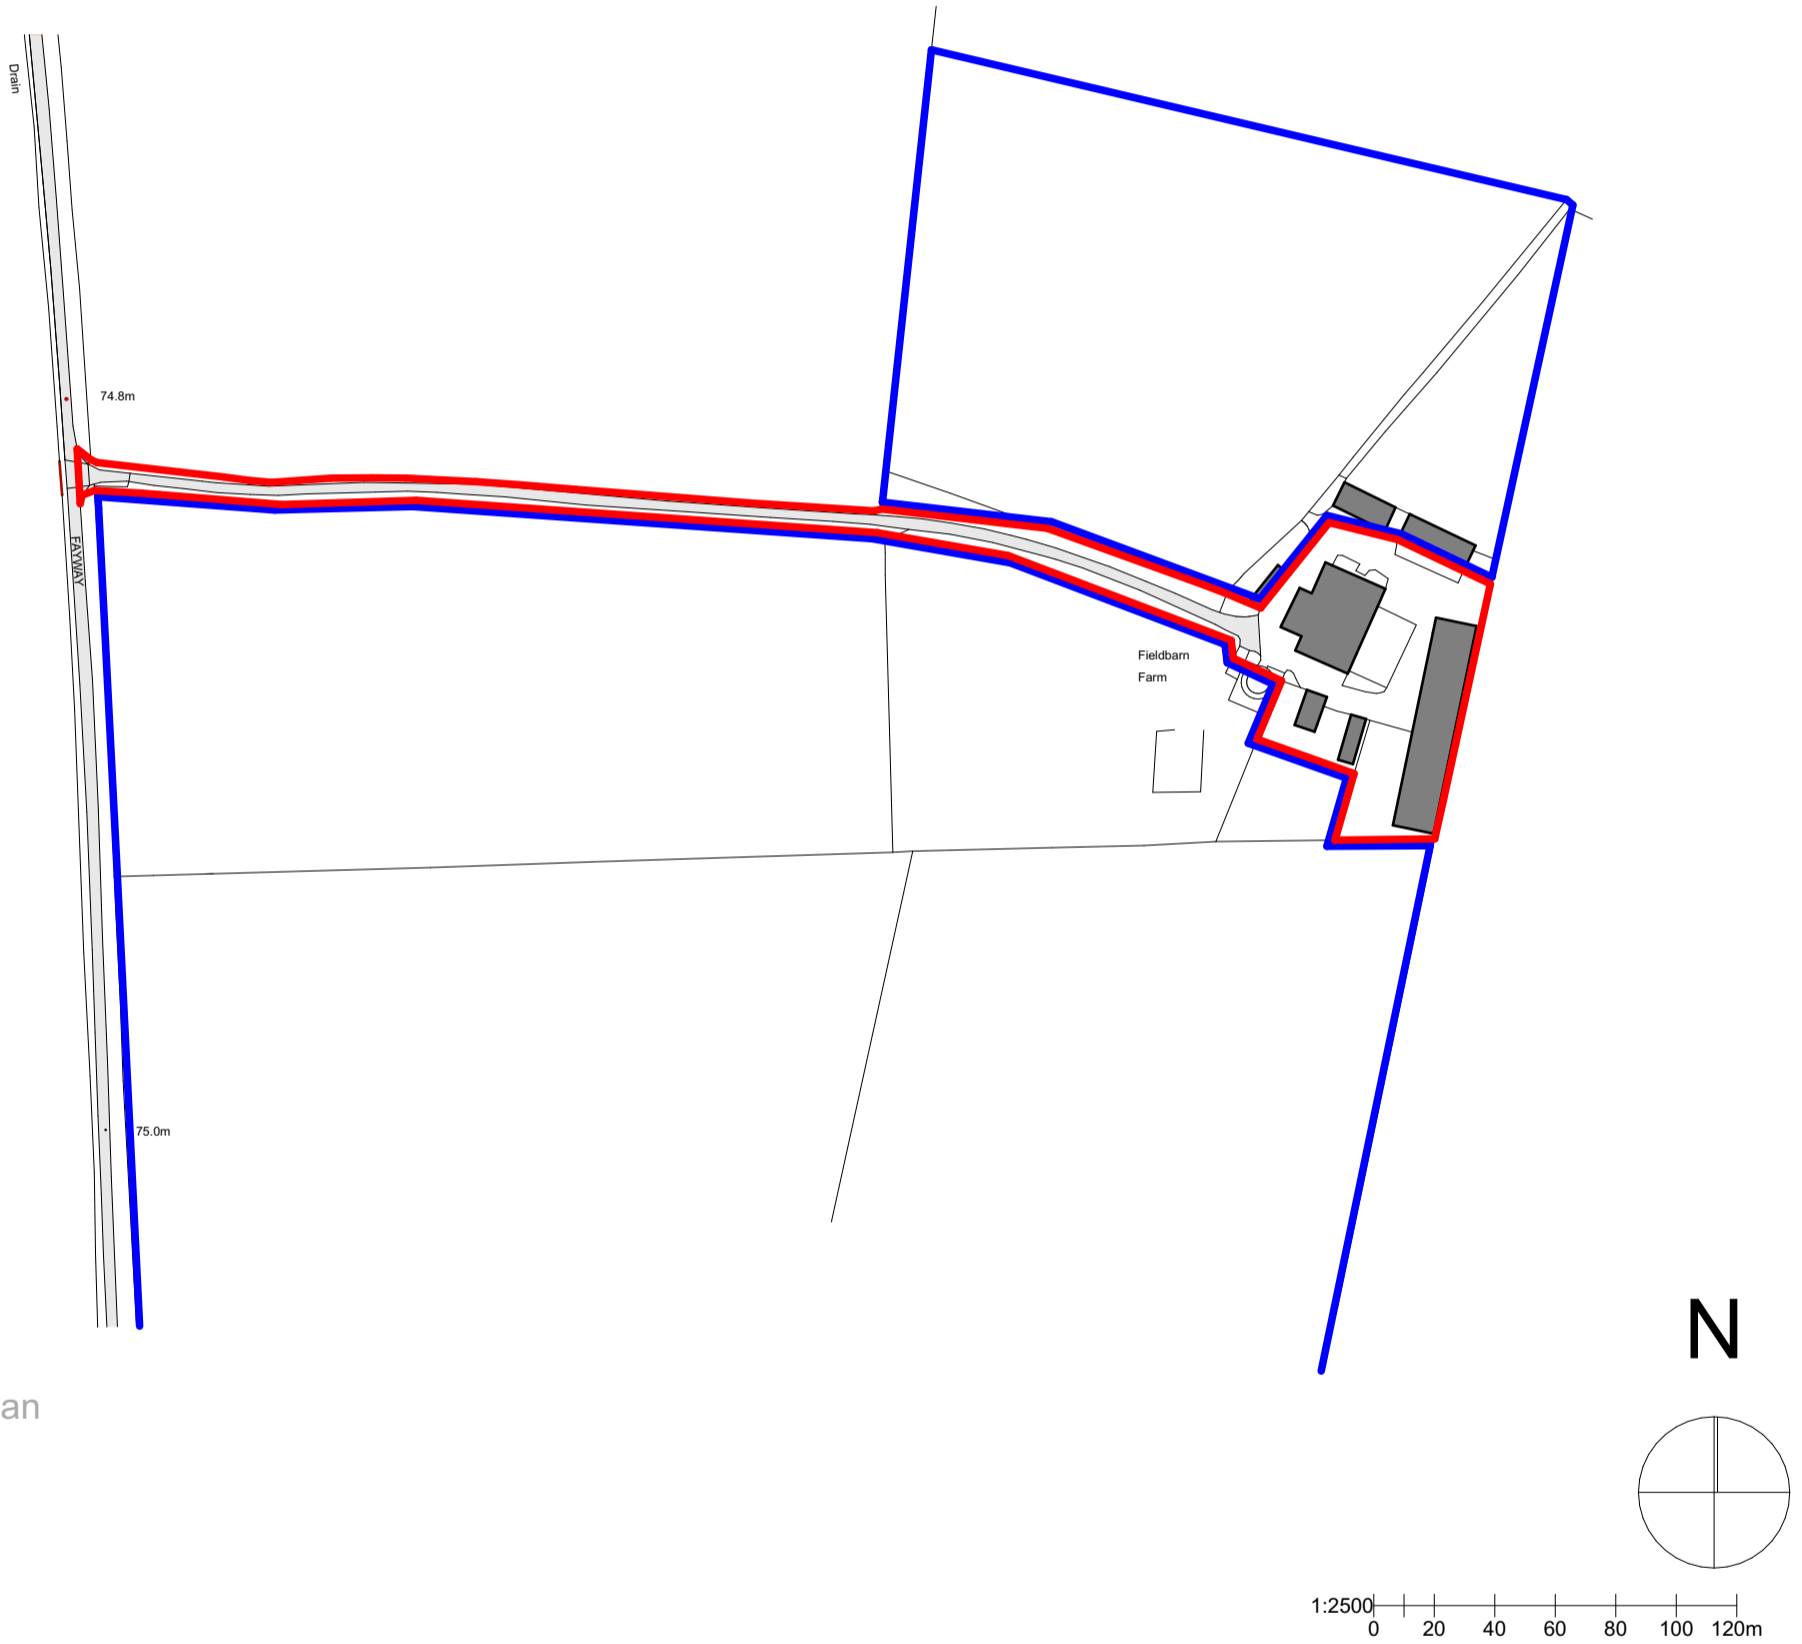

client		
Grange		
project		
Field Barn Farm, Clopton, Kettering Agricultural Barn		
drawing		
Location Plan		
date	scale	@
19.07.21	1:2500	A3
drawn	check	
WF	AD	

**BROWN & CO**  
ARCHITECTURE + PLANNING  
www.brown-co.com

Norwich 01603 629871 Brigg 01652 654833  
St Neots 01480 213811 Banbury 01295 273555  
Brown & Co Registered Office: The Atrium, St. George's Street, Norwich, Norfolk, NR3 1AB.  
Registration no: 0C302092. Registered in England & Wales.

21	101	L0101	B
----	-----	-------	---

Map data shown may contain Ordnance Survey ® products supplied by Pear Technology Services Ltd;  
© Crown Copyright and database rights from date shown above Ordnance Survey ® licence number 100005264