



PROPOSED

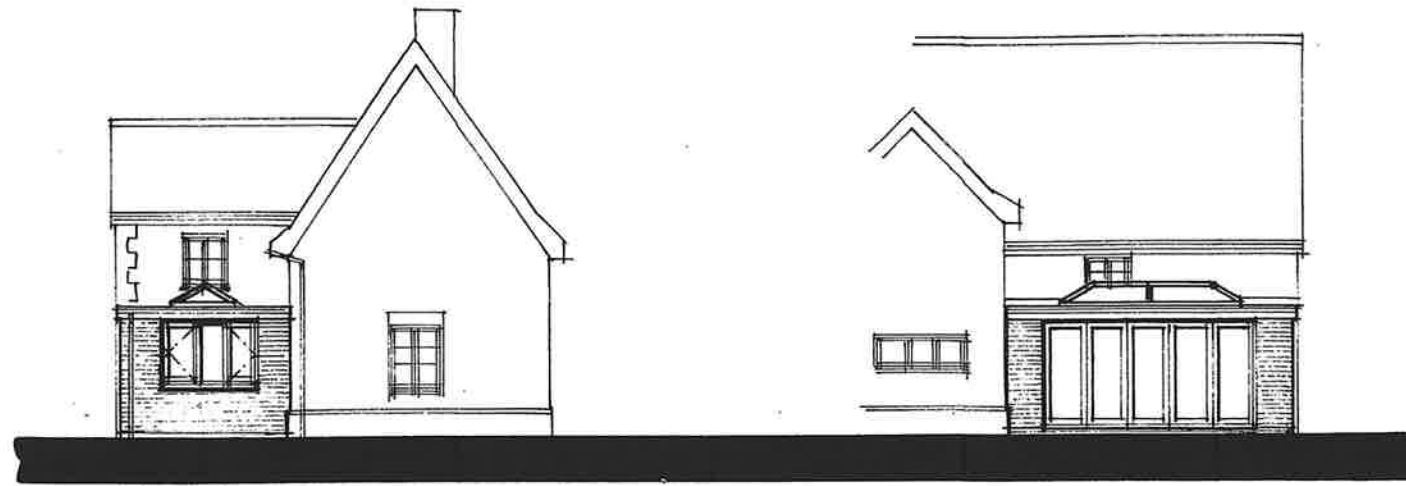

SIDE

REAR

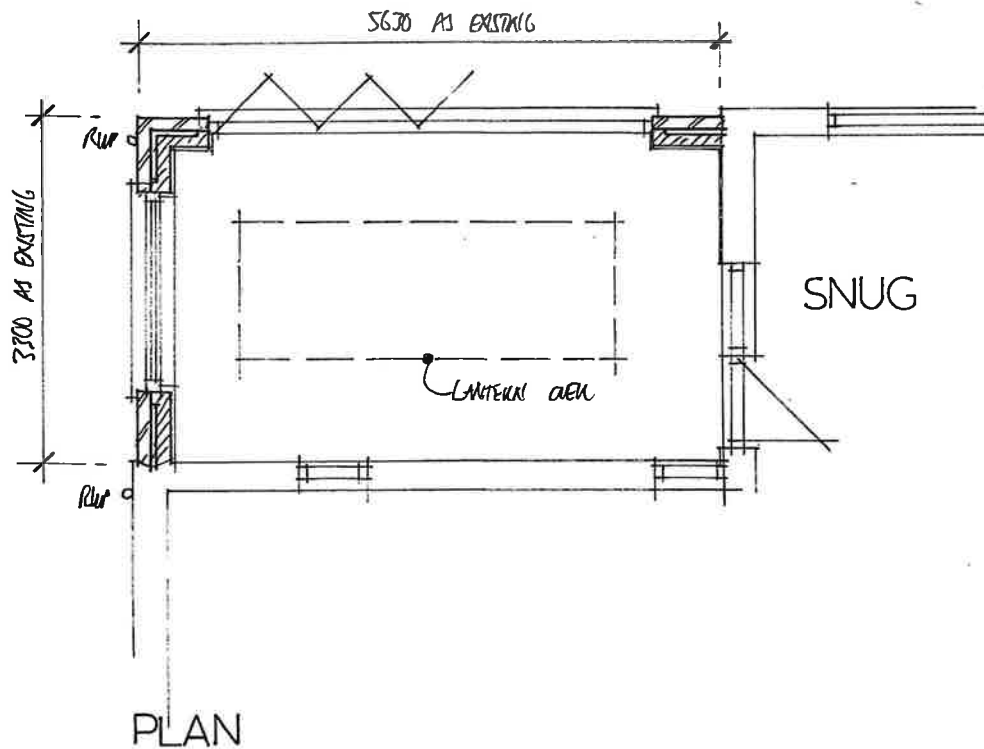

MATERIALS

WALLS:-

RED FACING BRICKS TO MATCH EXISTING HOUSE AS CLOSELY AS POSSIBLE IN LINE NOTAR. BOND TO BE AGGREGATE BUT PROVISIONALLY STRUTHER.

FRAMES:-

ANTHRACITE FINISH ALUMINIUM WITH PLANTHERM 45 GLASS UNITS. MATCHING LANEKEN WITH ACQU SUNSHINE BLUE GLASS

ROOF:-

DARK GREY SINGLE PLY MEMBRANE FLAT ROOF WITH BLACK FASCAS.

RAINWATER GOODS:-

BLACK PVC-U TO MATCH EXISTING