
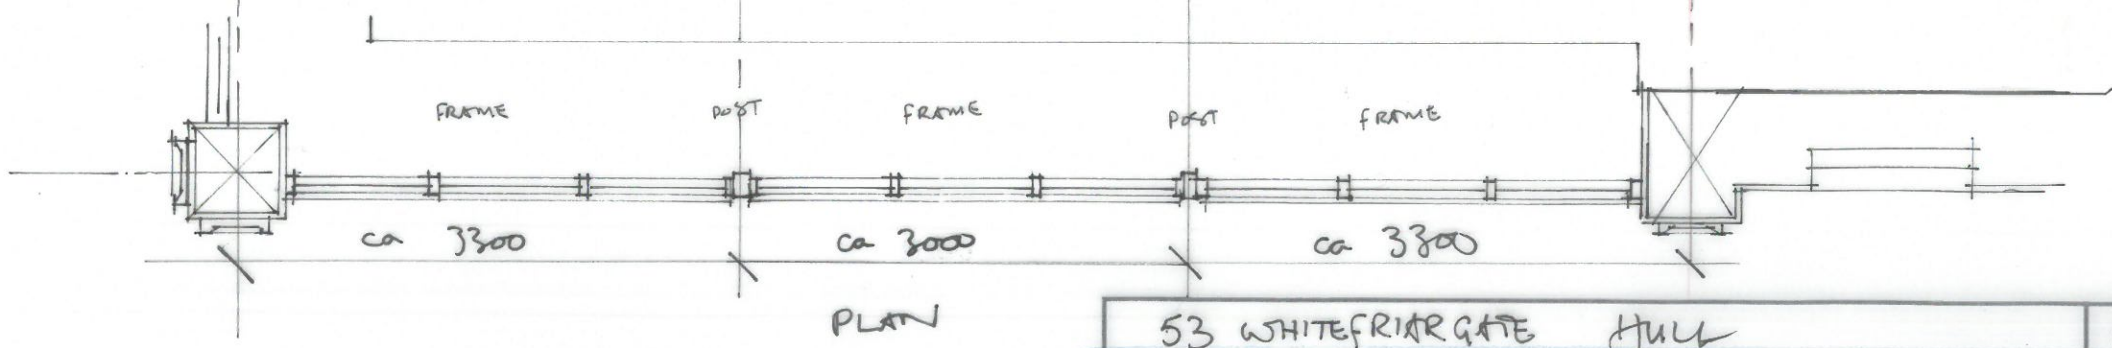


NEW GLAZED BALUSTRADE
150 mm GUTTER

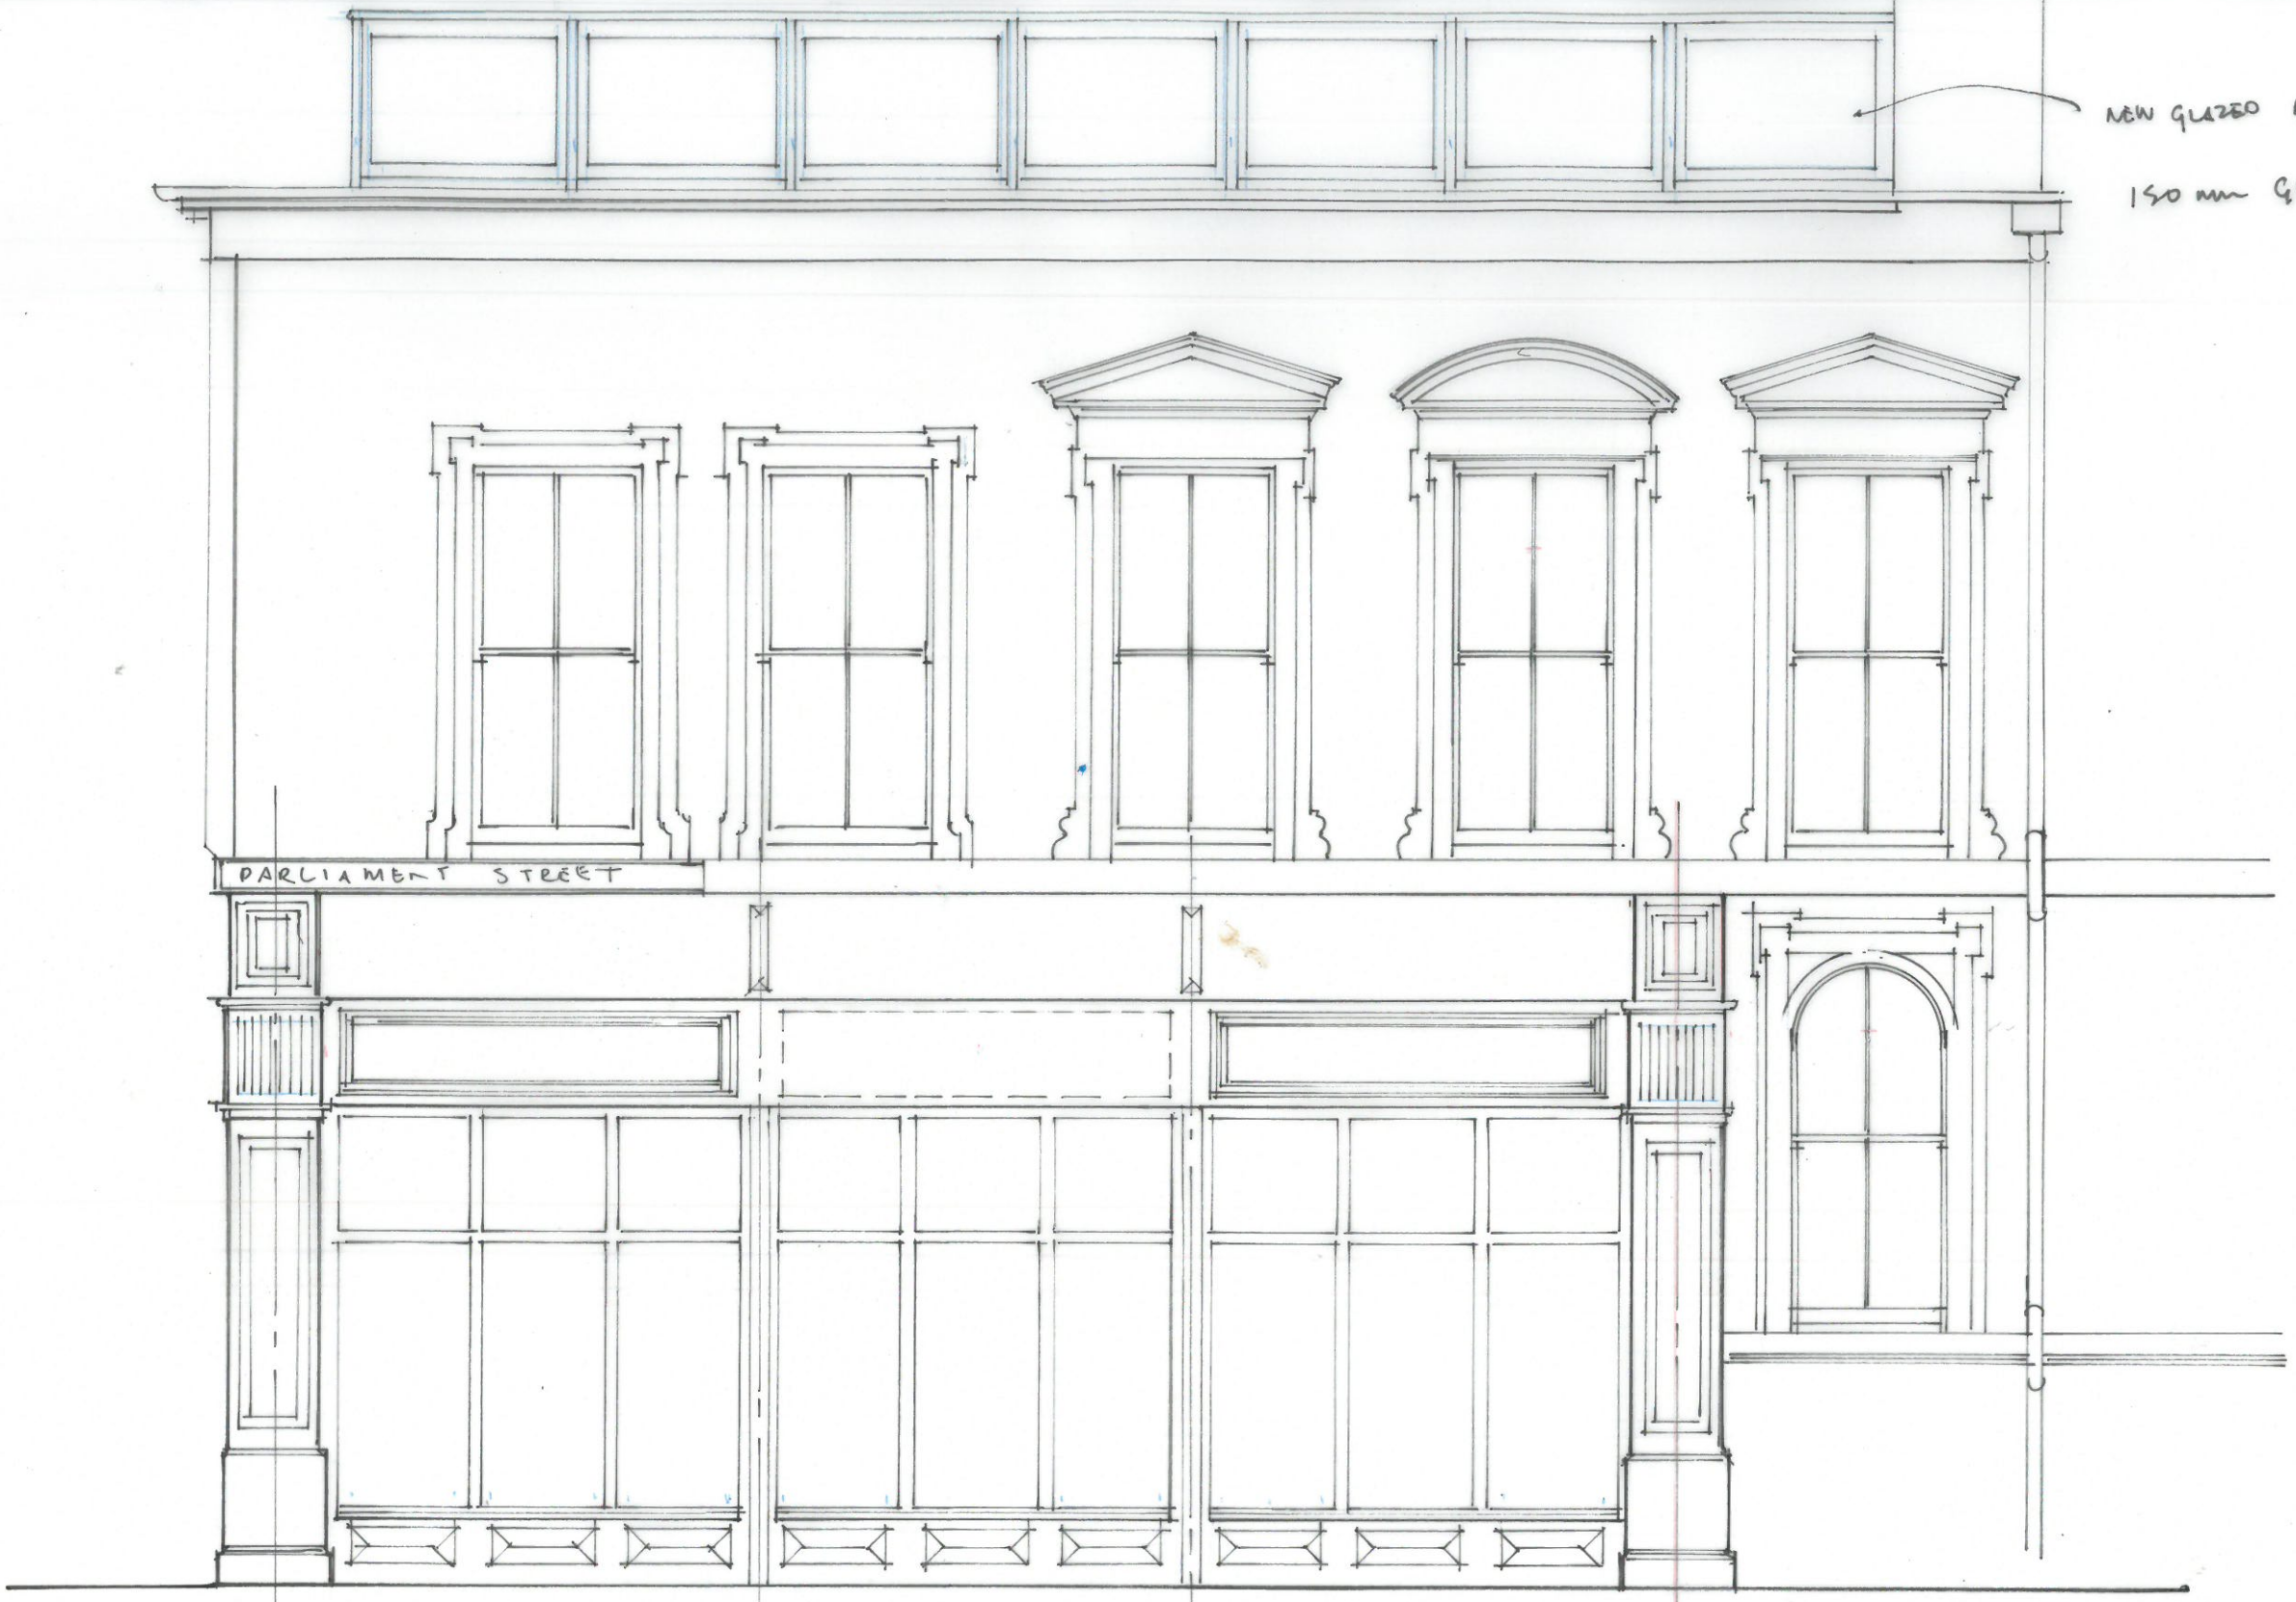

53 WHITEFRIARGATE HULL	021/1502	19/vii/21	
PROPOSED SHOPFRONT ELEVATION + PLAN	1:50 @ A3	RW	