


0 1 2 3 4 5 6 7 8

Scale 1:50

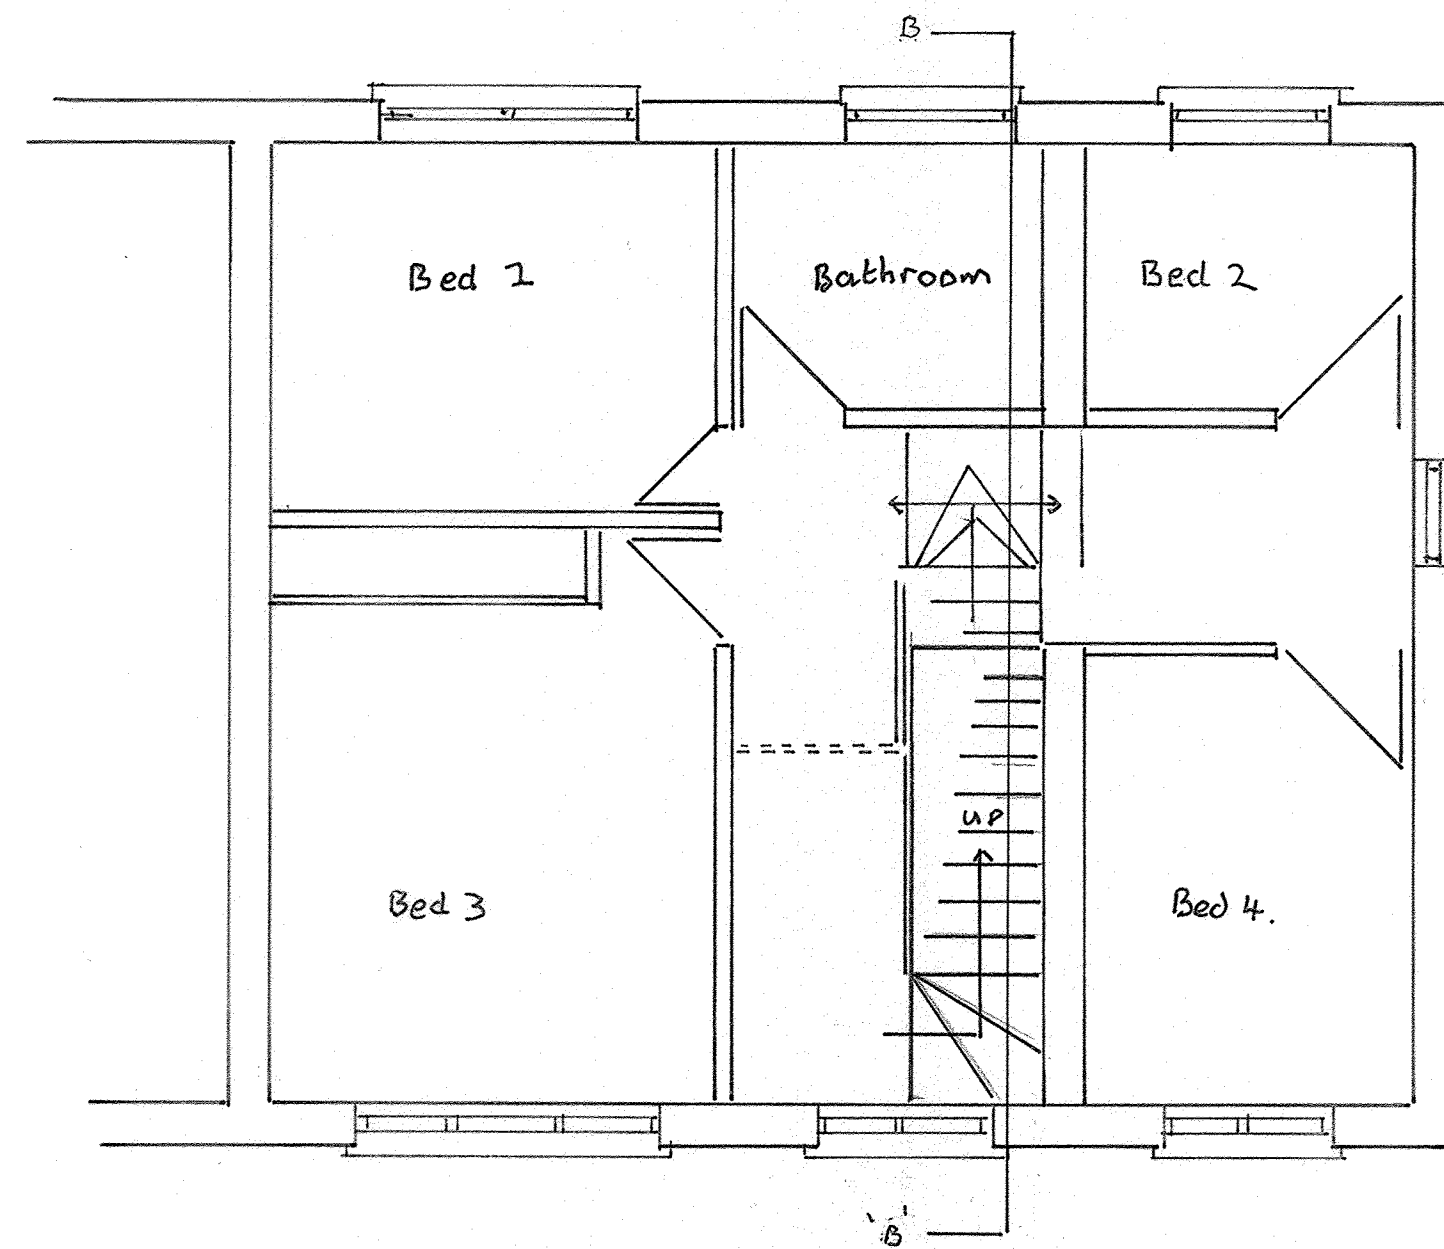

Re: 127 Frederick Road.

Chesham Surrey SM1 2HT

Scale 1:50 DWG N° 4.

Date May 2021