


Existing Ground Floor.

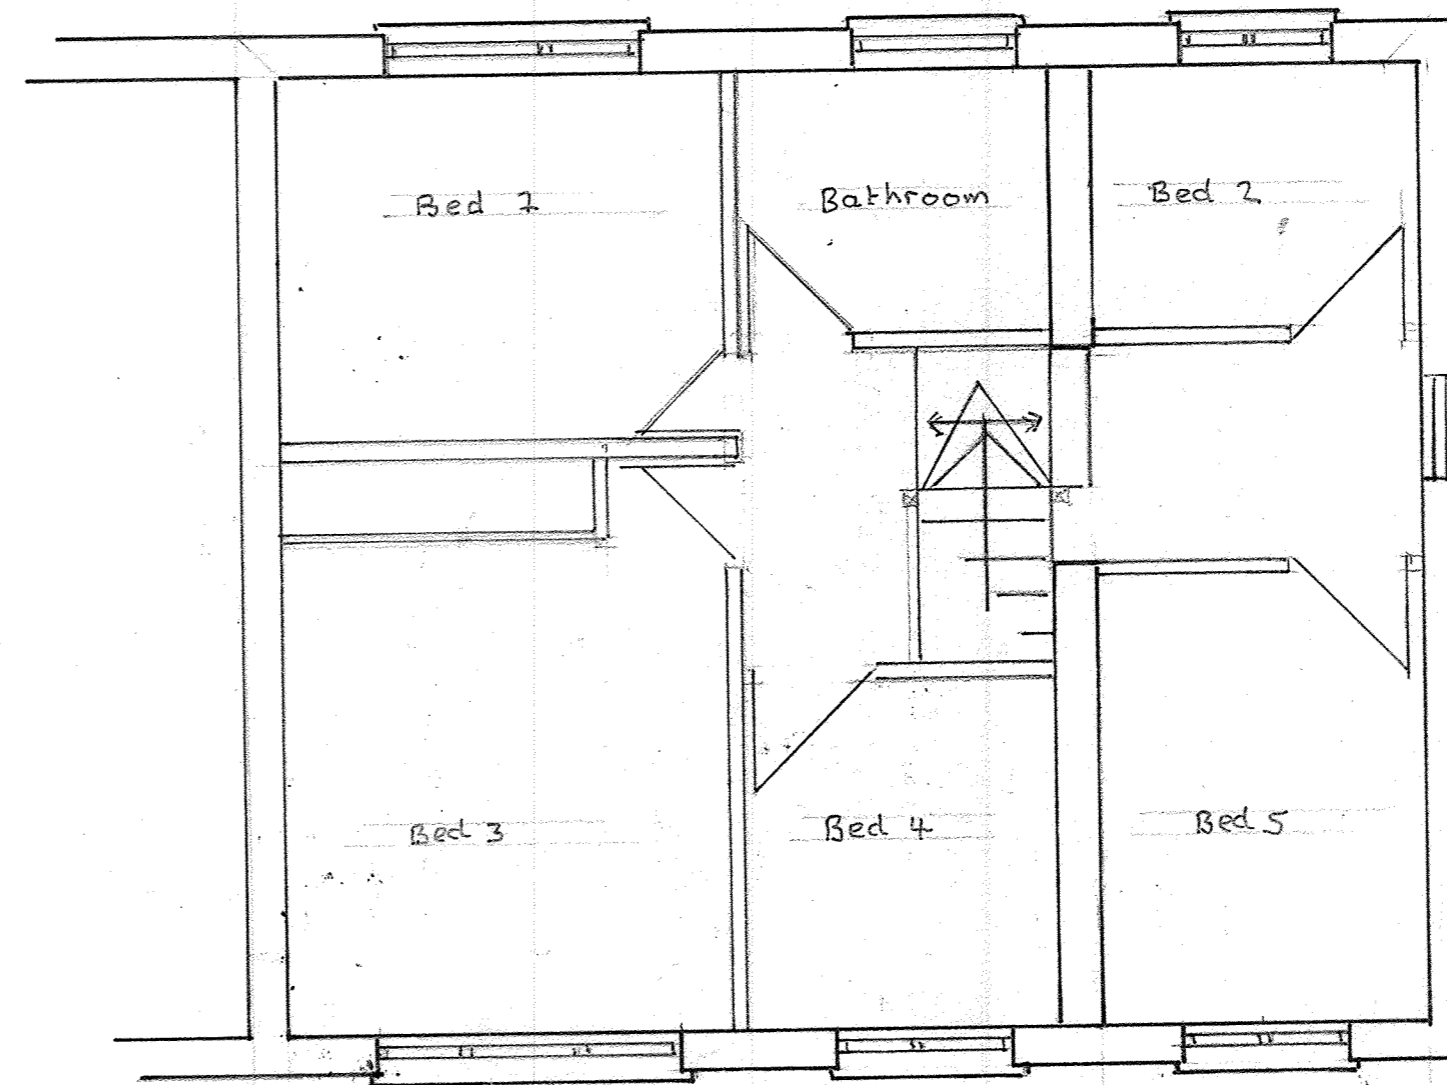

Existing First Floor.

Re: 127 Frederick Road.
 Cheam Surrey SM1 2HT
 Scale 1:50 DWG No 1

Date May 2021