


Proposed Ground Floor.

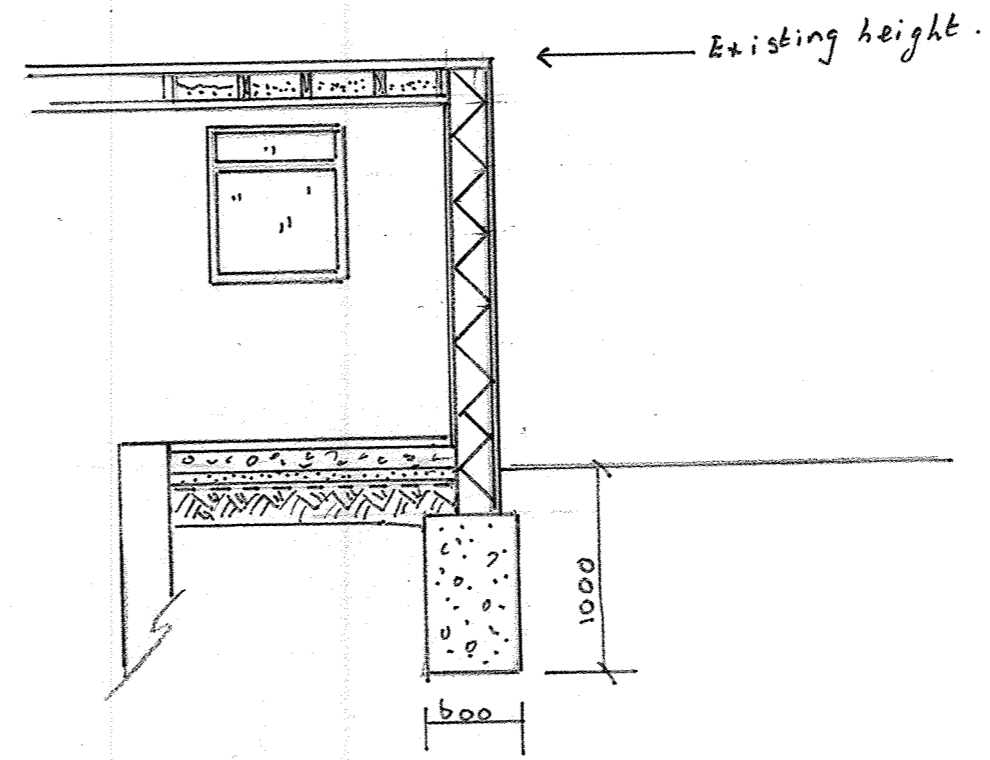

Cross Section A-A.

Re: 127 Frederick Road
 Cheam Surrey SM2 2HT
 Scale 1:50 DWG No 5

Date May 2021