


**1 Proposed Loft Layout**  
1 : 100

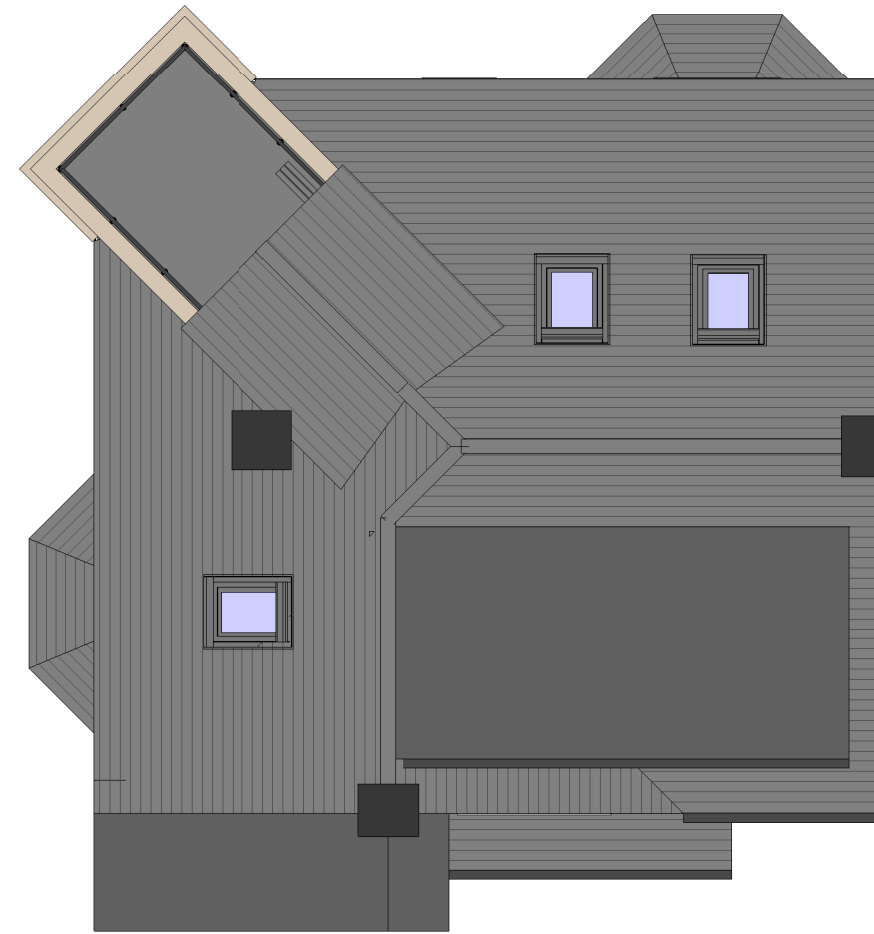

**2 Proposed Roof Layout**  
1 : 100

PRINT DRAWING AT A3

This drawing is Copyright. Check all dimensions on site. Inform Architect/SC of any discrepancies. Work to figured dimensions only.

Rev	Amendments	Date

Project 20 Helena Avenue Whitley Bay NE26 2BB		Content Loft Conversion -Proposed Layouts-		Status Planning Approval		Project No. 20HA	
Scale 1:100	Drawn	Date 08 08 21	Drawing No. 06	Revision Suffix			