


Scale



SCALE 1:100





Existing Rear Elevation ( north east )

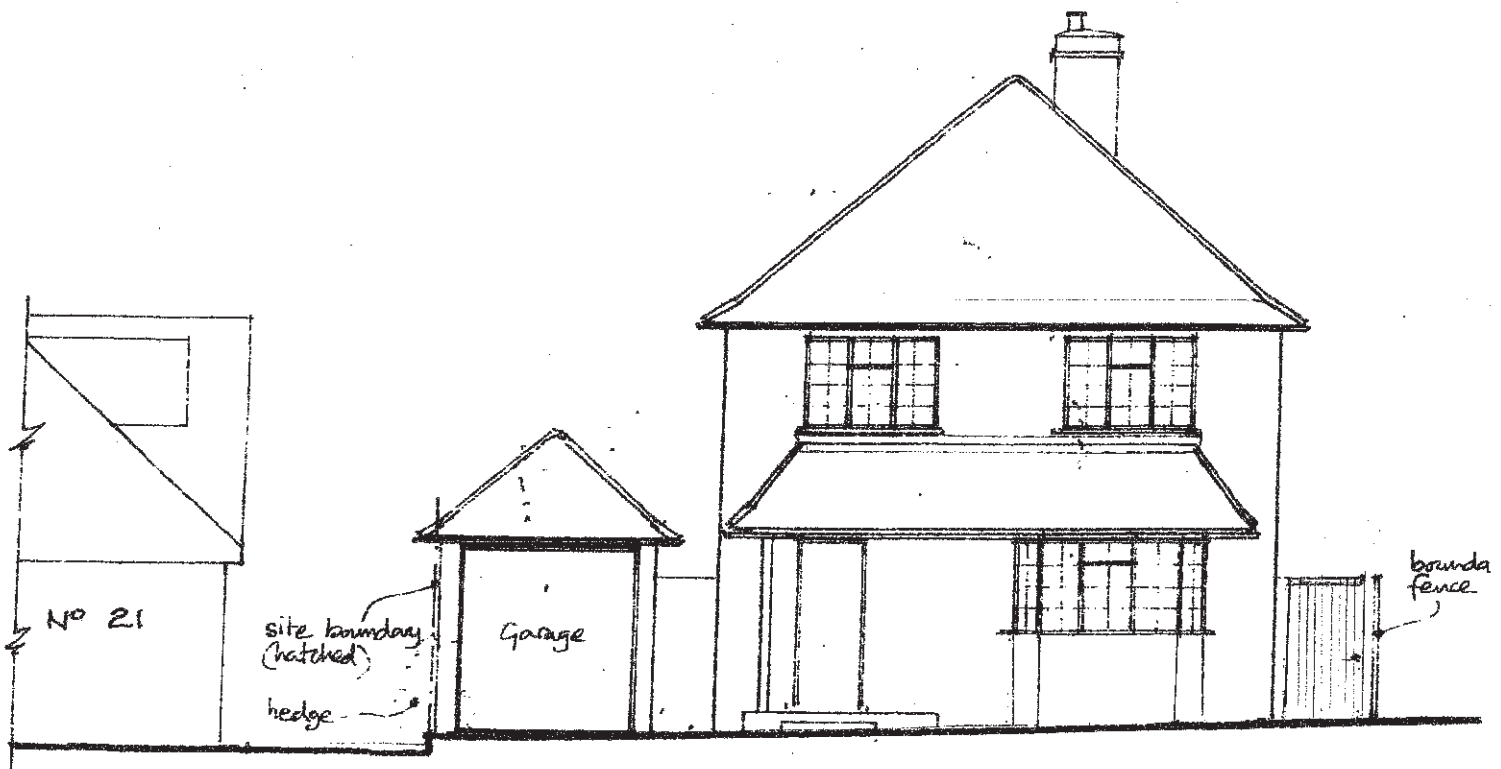


Existing Front Elevation ( south west )

SCALE 1:100

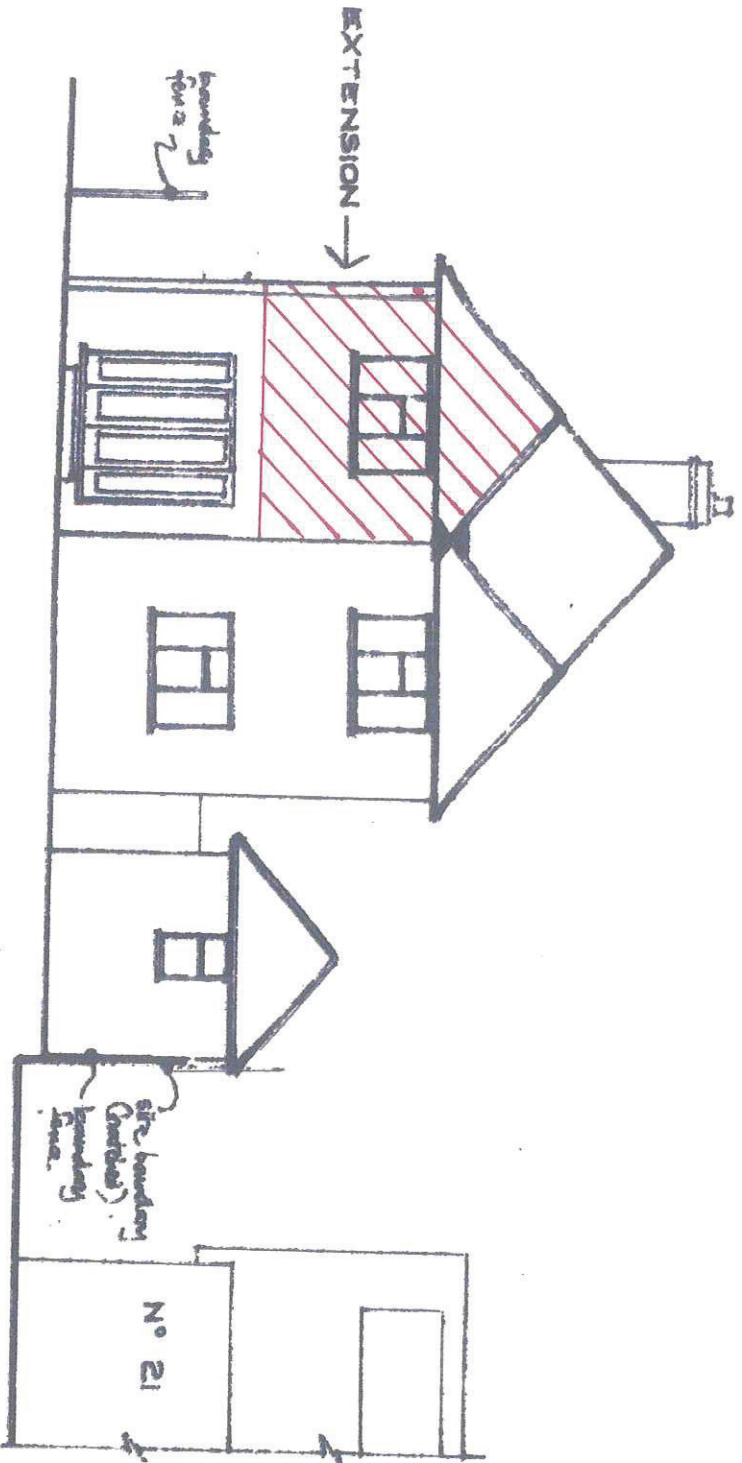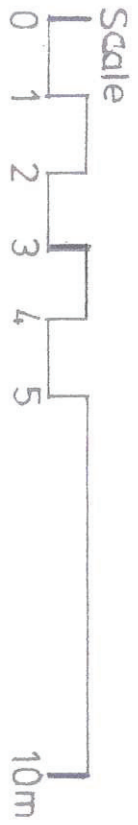

Proposed first floor extension: Rear elevation (North East)

Scale


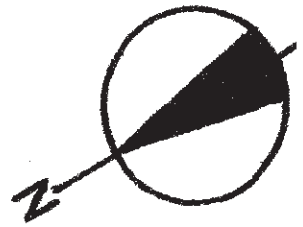


SCALE 1:100

close-boarded fence


site boundary

Existing Ground Floor Plan

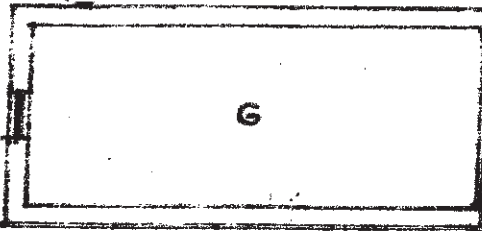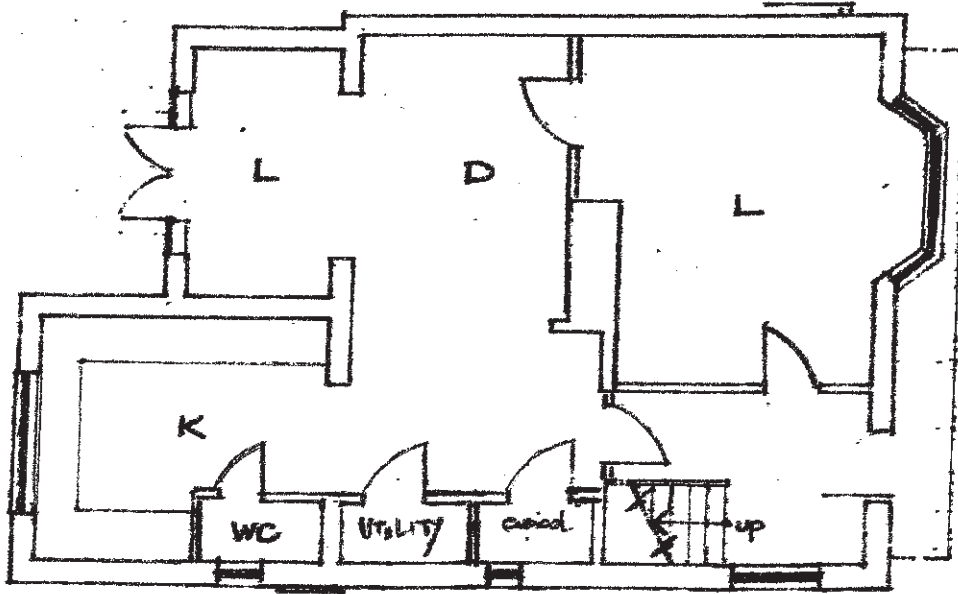



close-boarded fence

site boundary

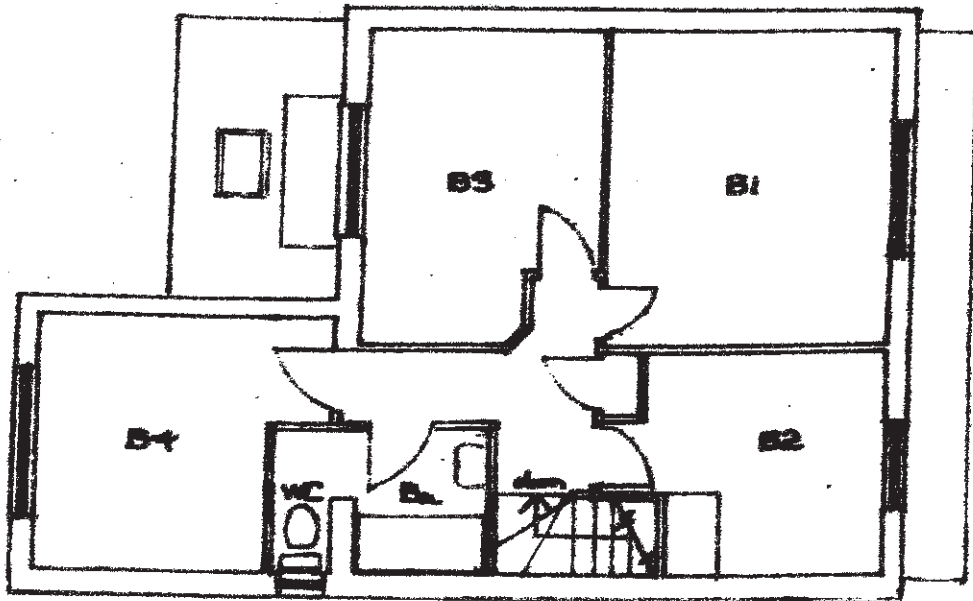


Existing First Floor Plan

SCALE 1:100

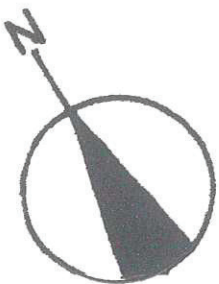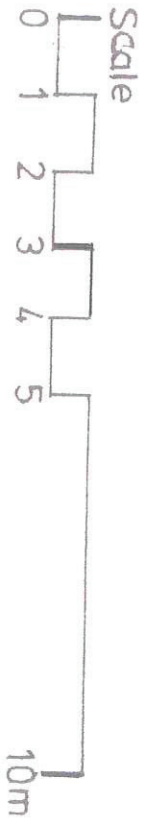


EXTENSION →

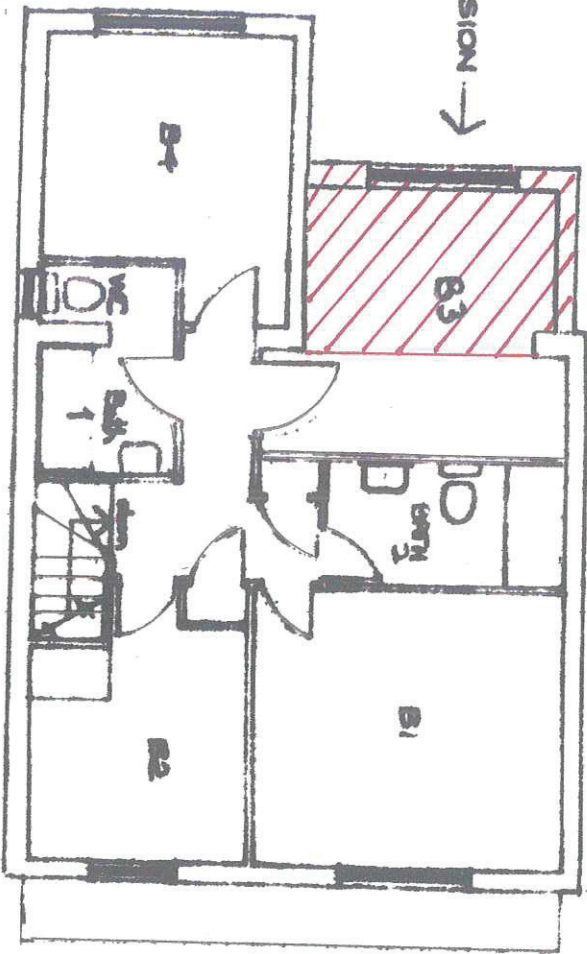


Proposed First Floor Plan


Scale

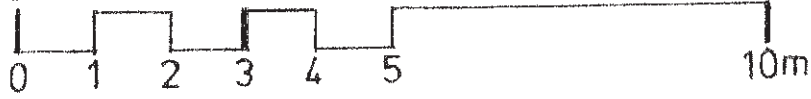

SCALE 1:100


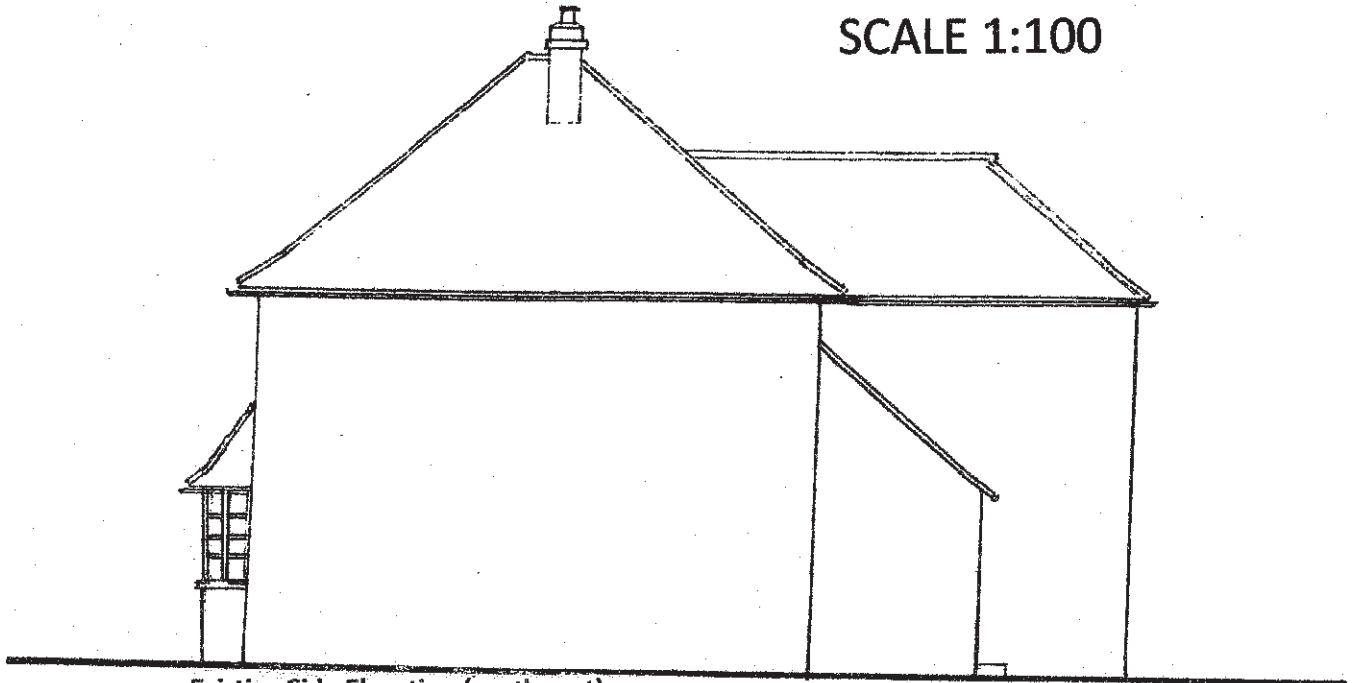


Existing Side Elevation (south east)

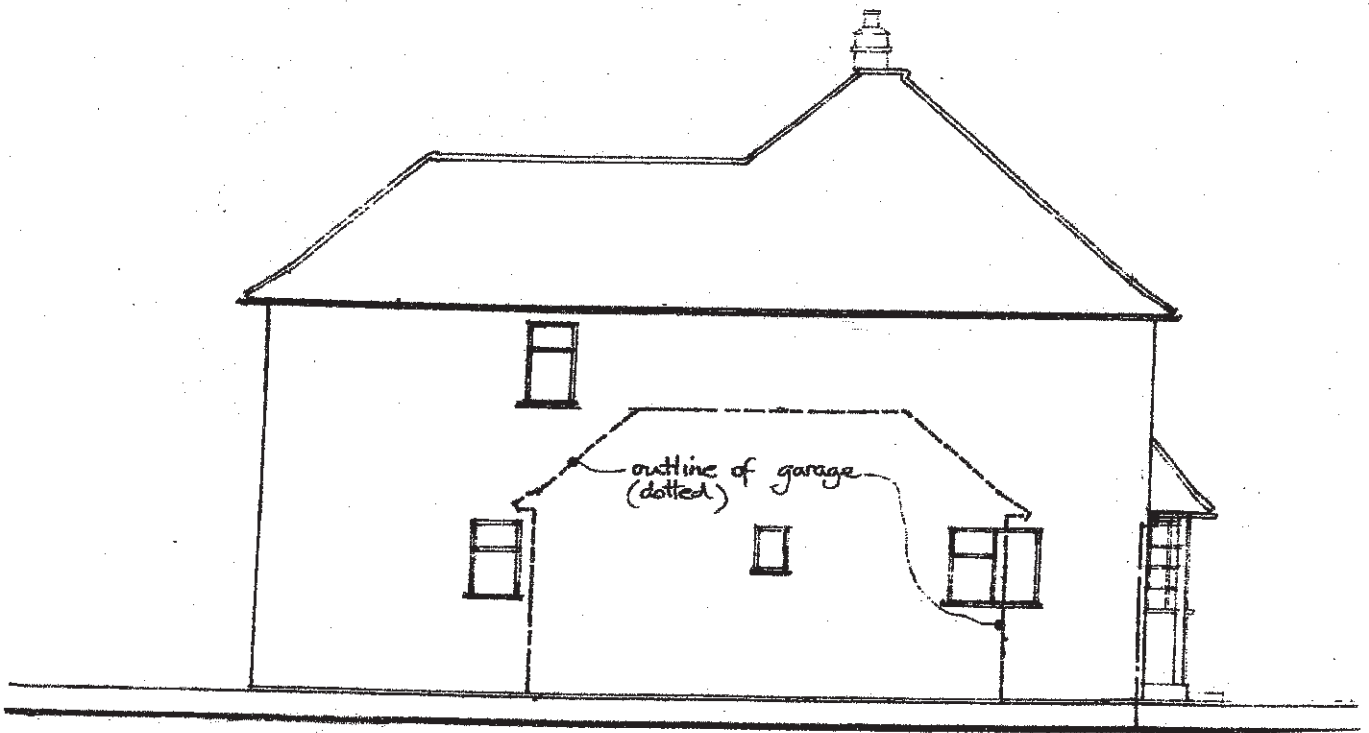


Existing Side Elevation (north west)

SCALE 1:100

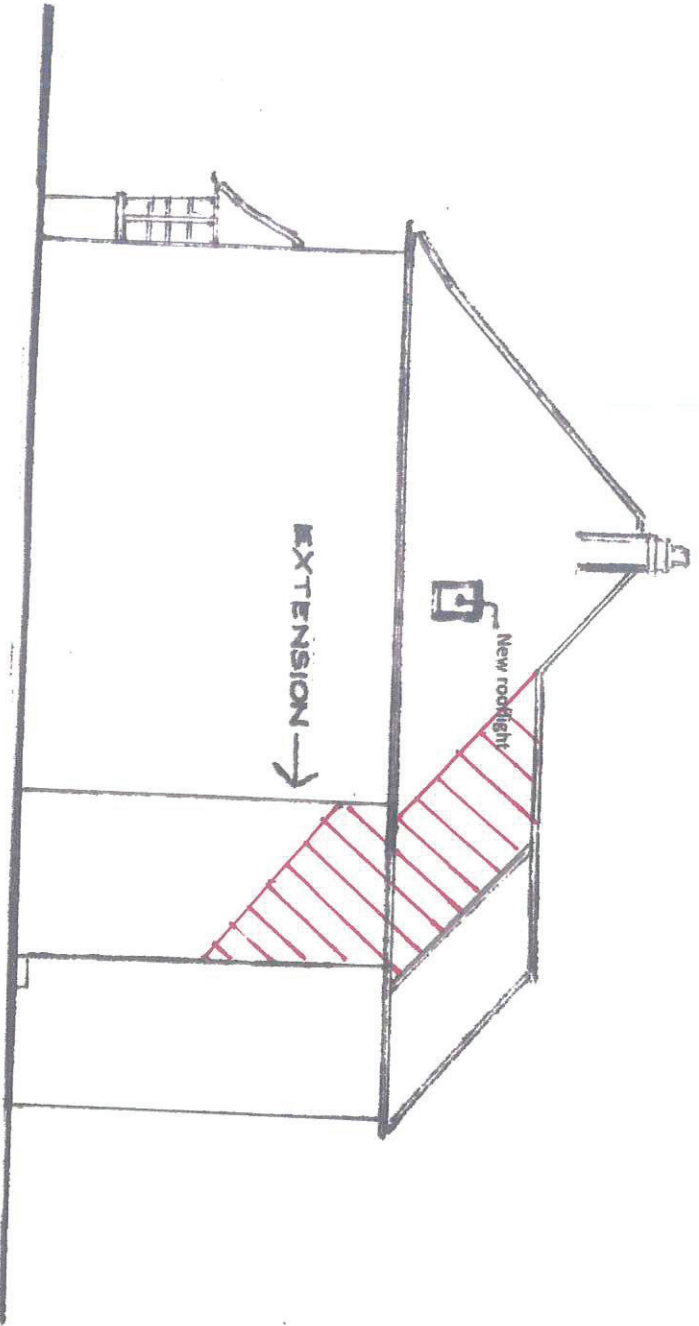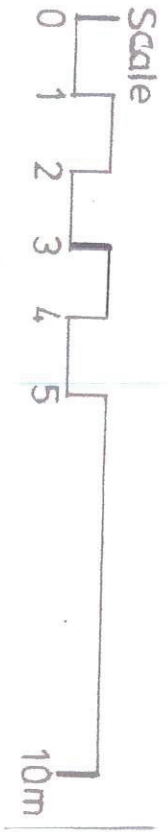


Proposed side elevation (south east)

Scale


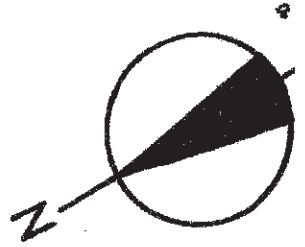


SCALE 1:100

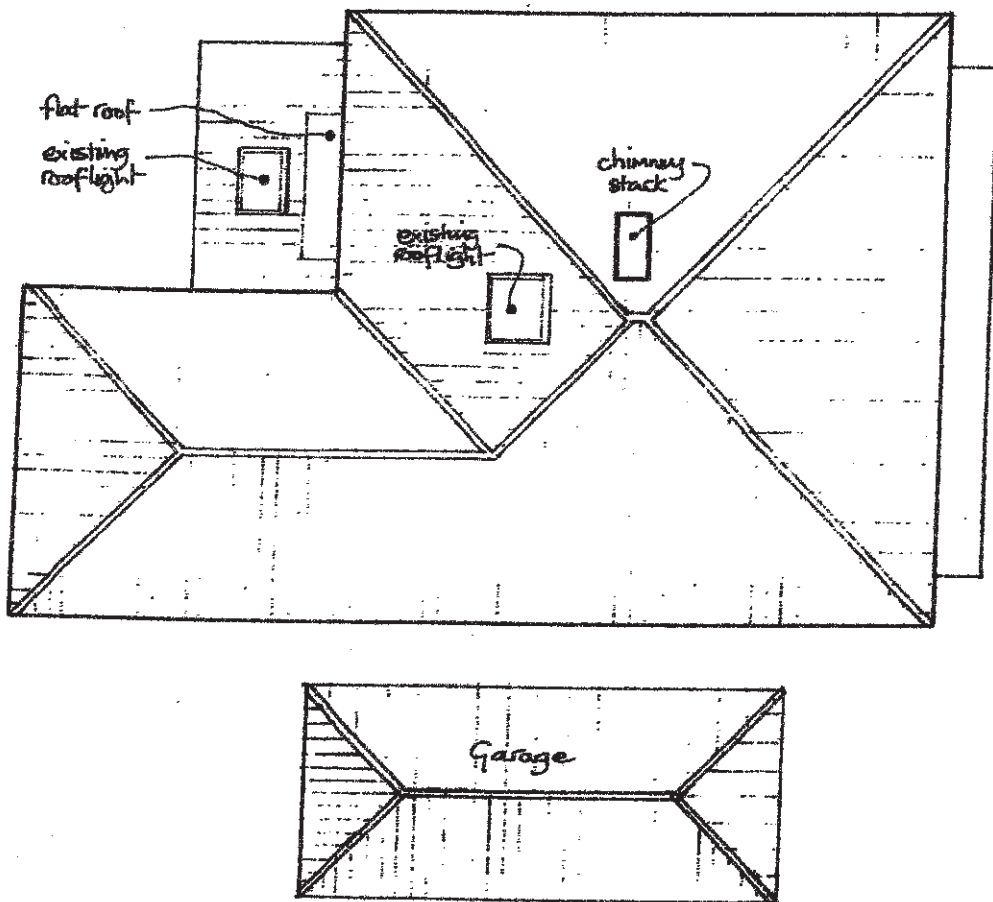


Existing Roof (showing existing rooflight in main roof to be removed)

Scale

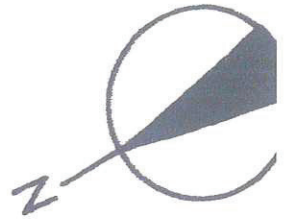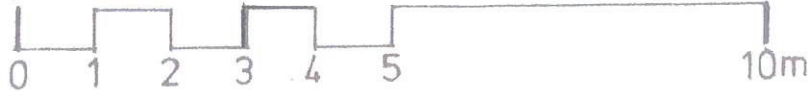


SCALE 1:100

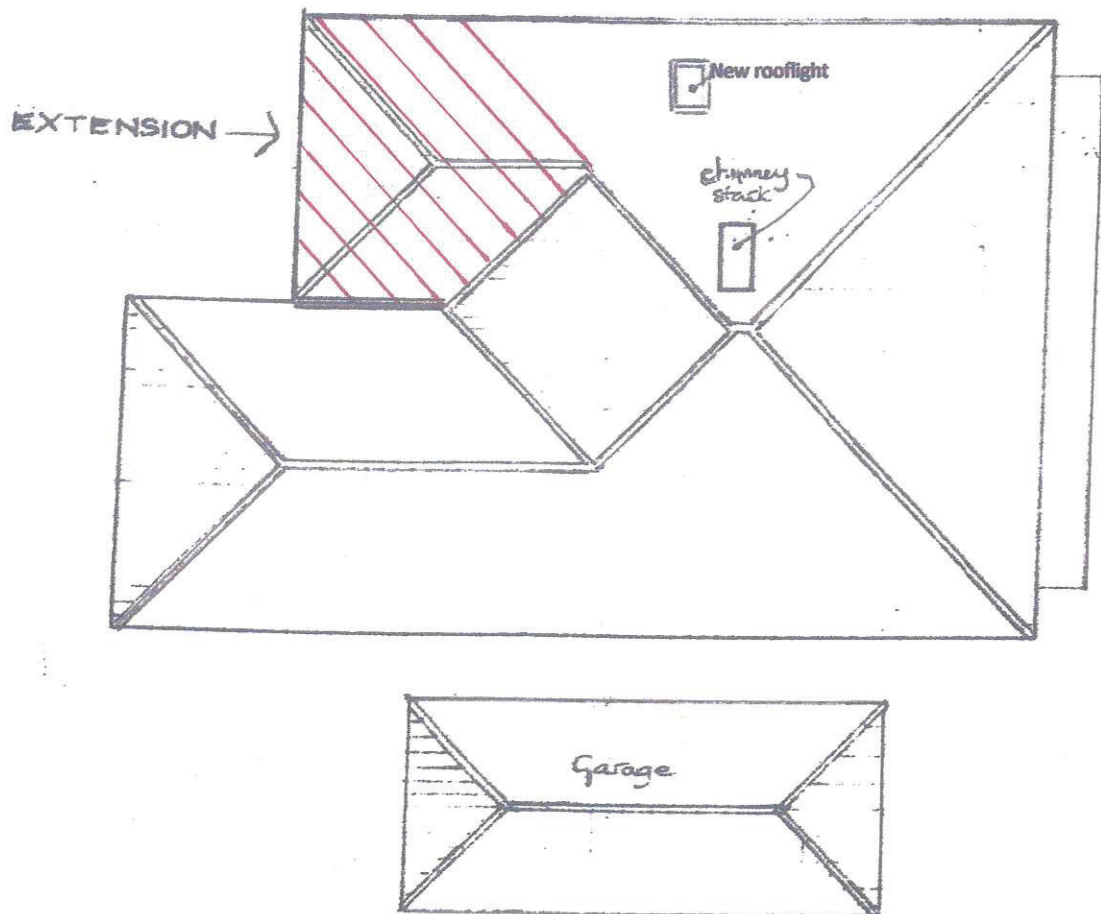


Proposed Roof (showing new rooflight in proposed bathroom)



Scale

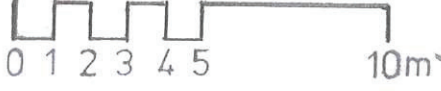

SCALE 1:200

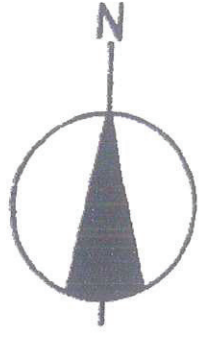

Site plan: 23 Delves Avenue.  
(Foul drainage shown)