




EXISTING REAR ELEVATION

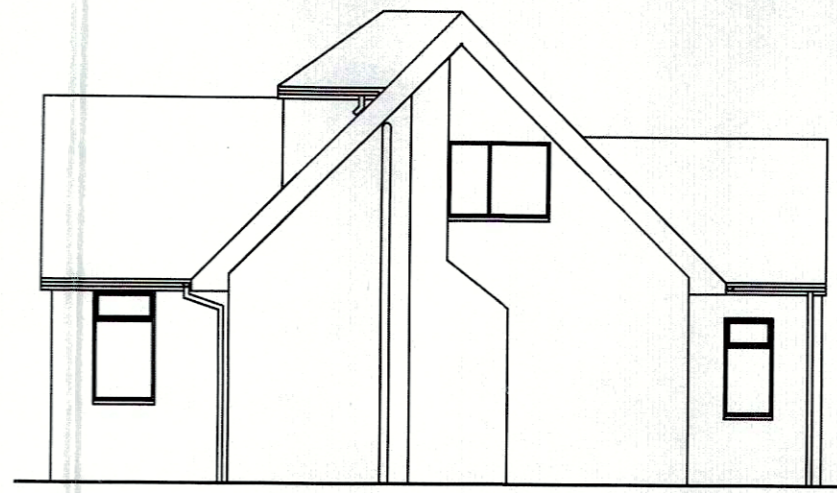


EXISTING SIDE ELEVATION

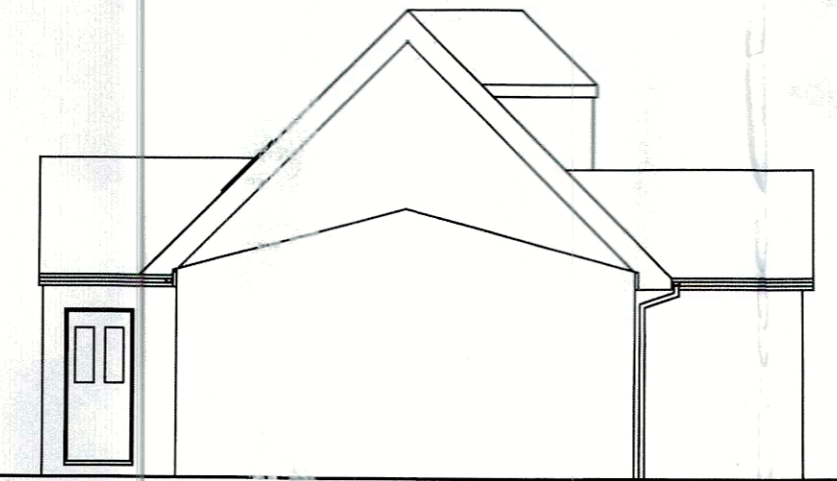


EXISTING FRONT ELEVATION

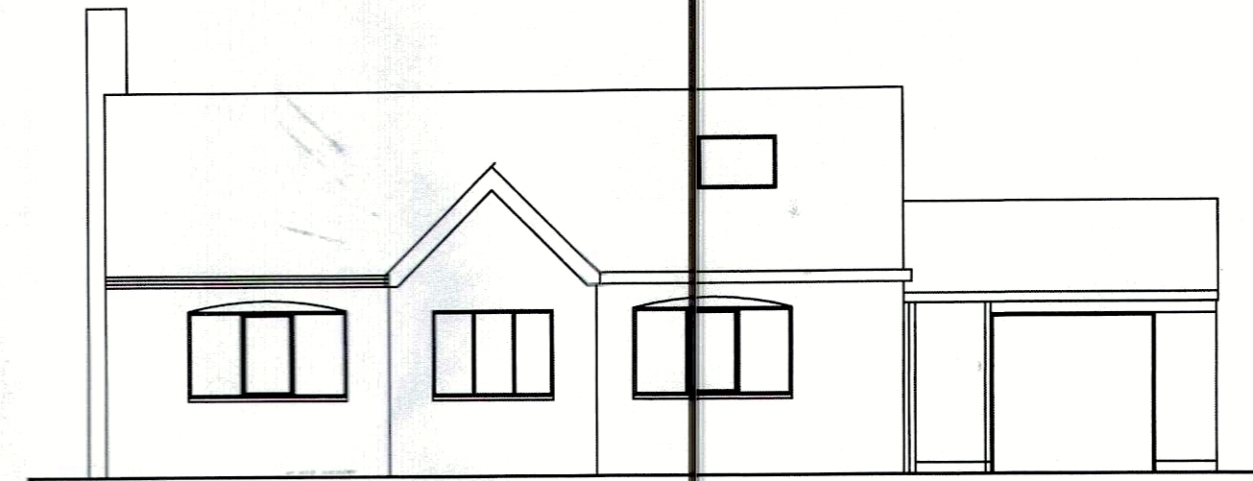


EXISTING REAR ELEVATION

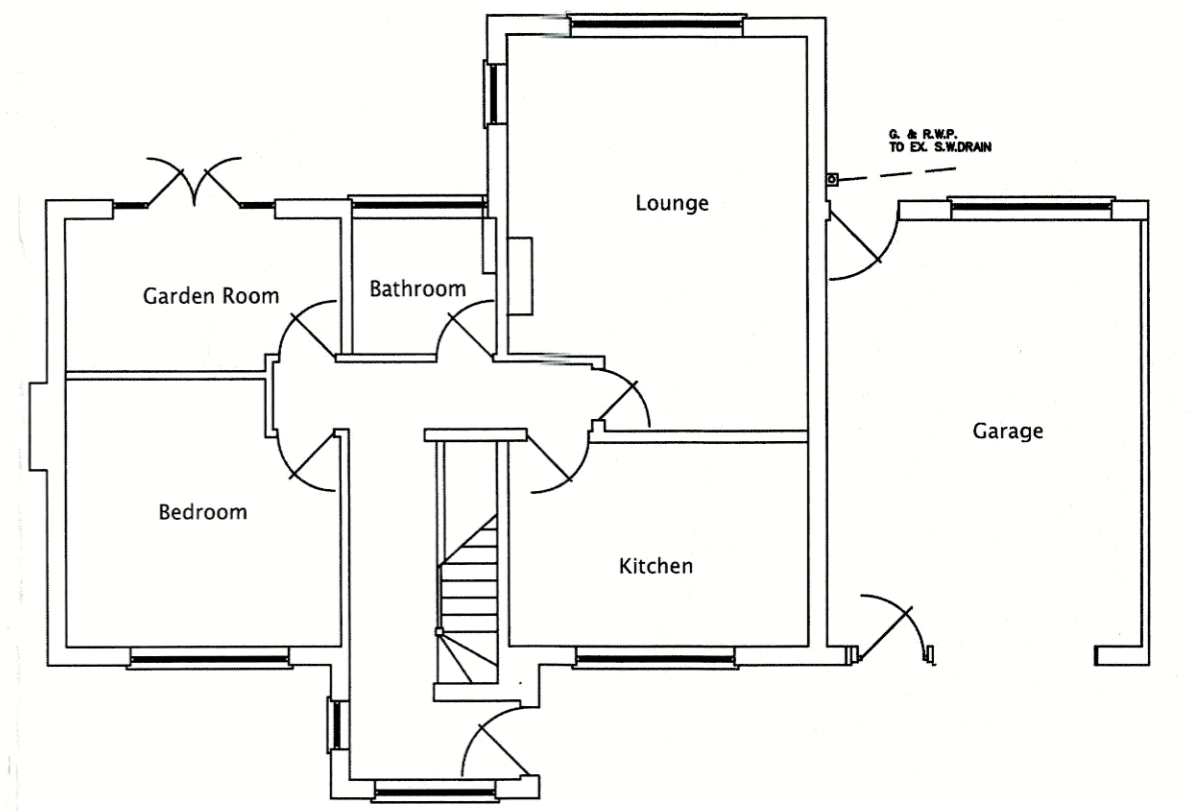


EXISTING GROUND FLOOR PLAN

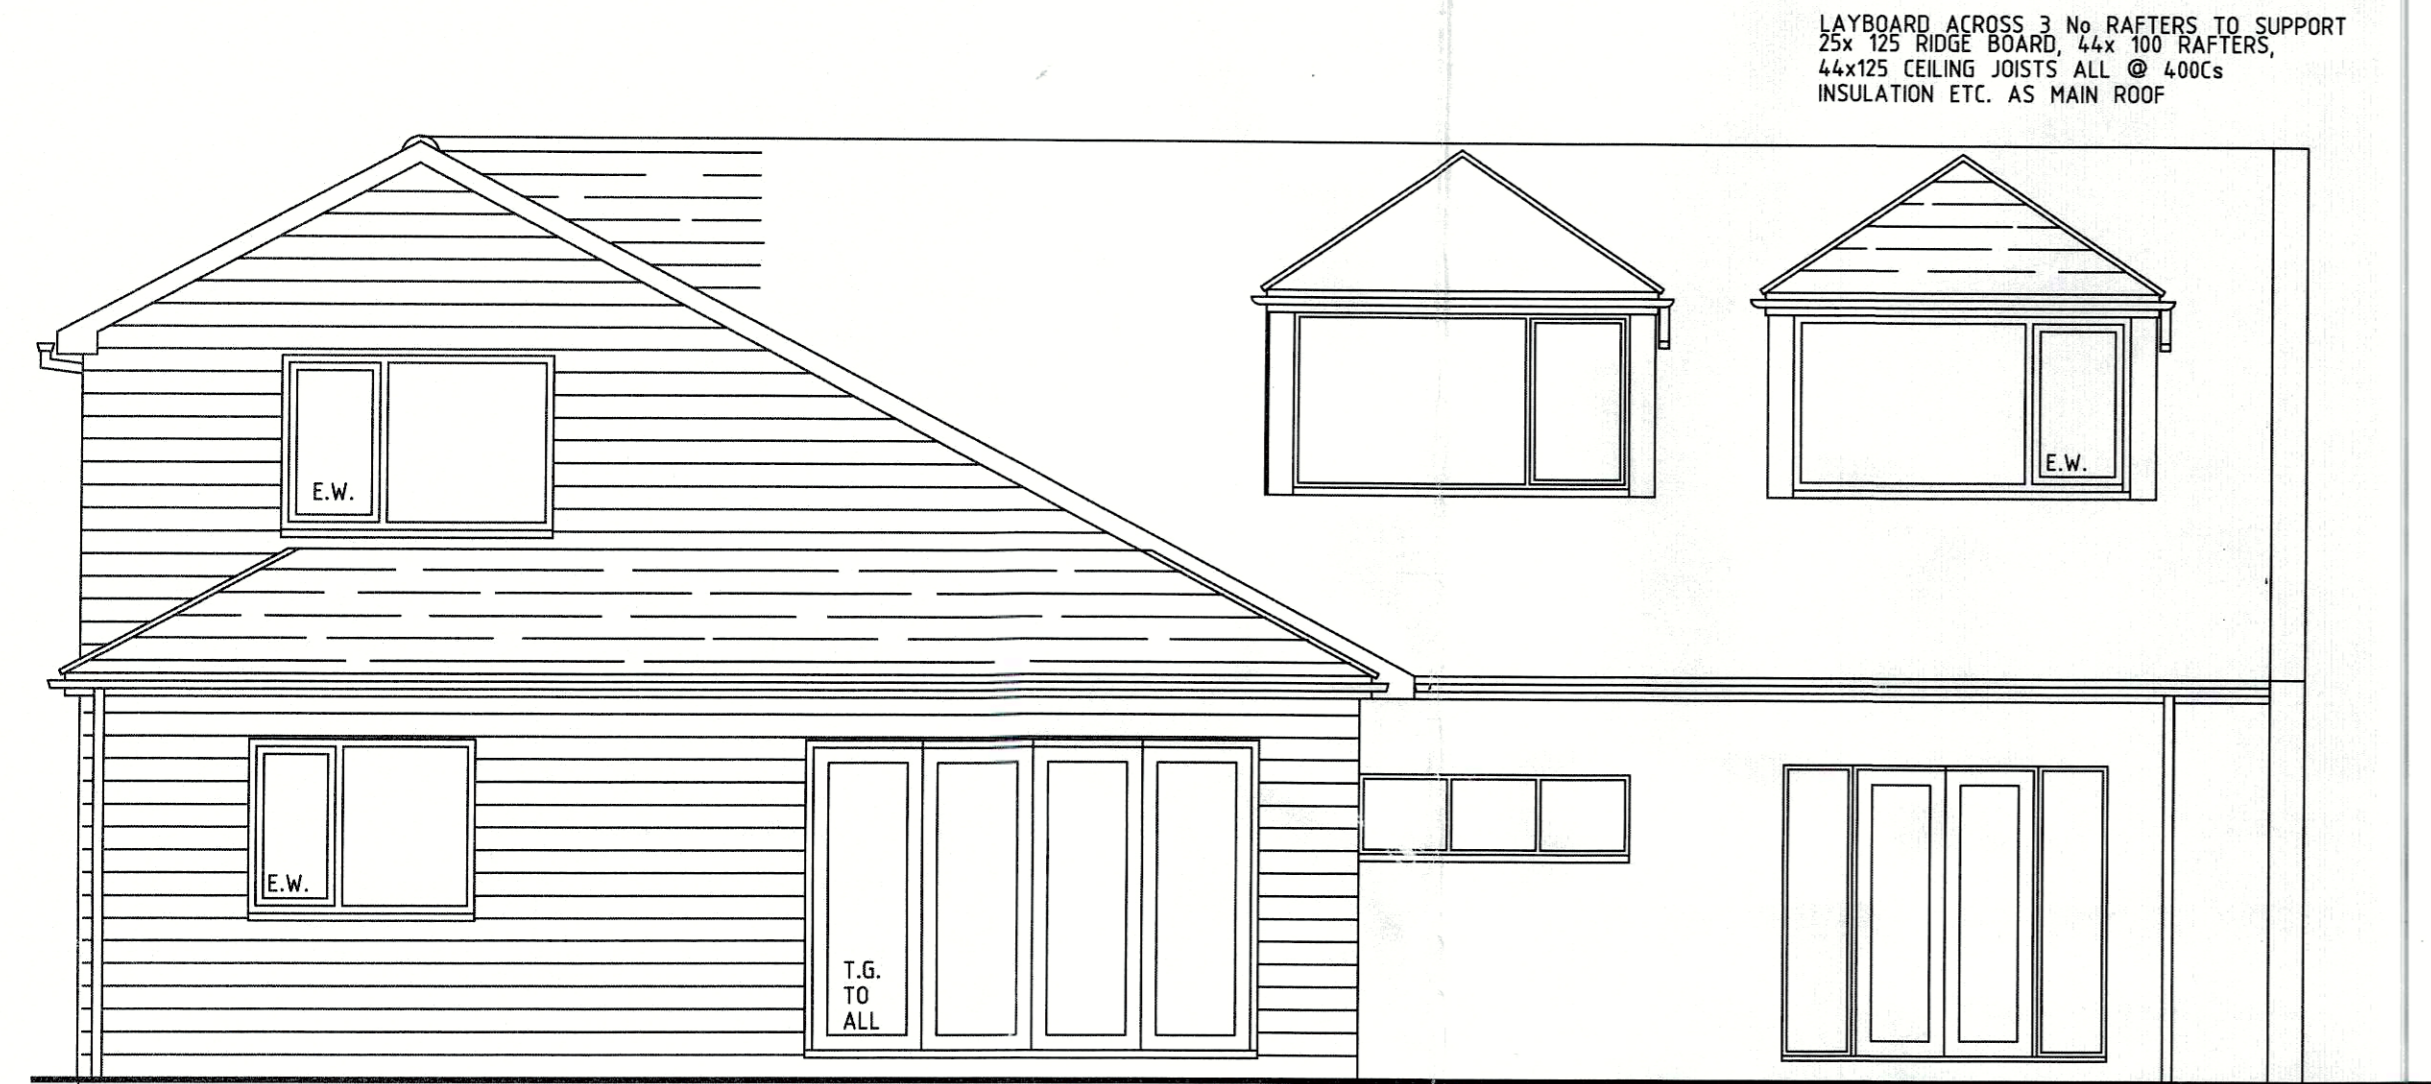


PROPOSED REAR ELEVATION

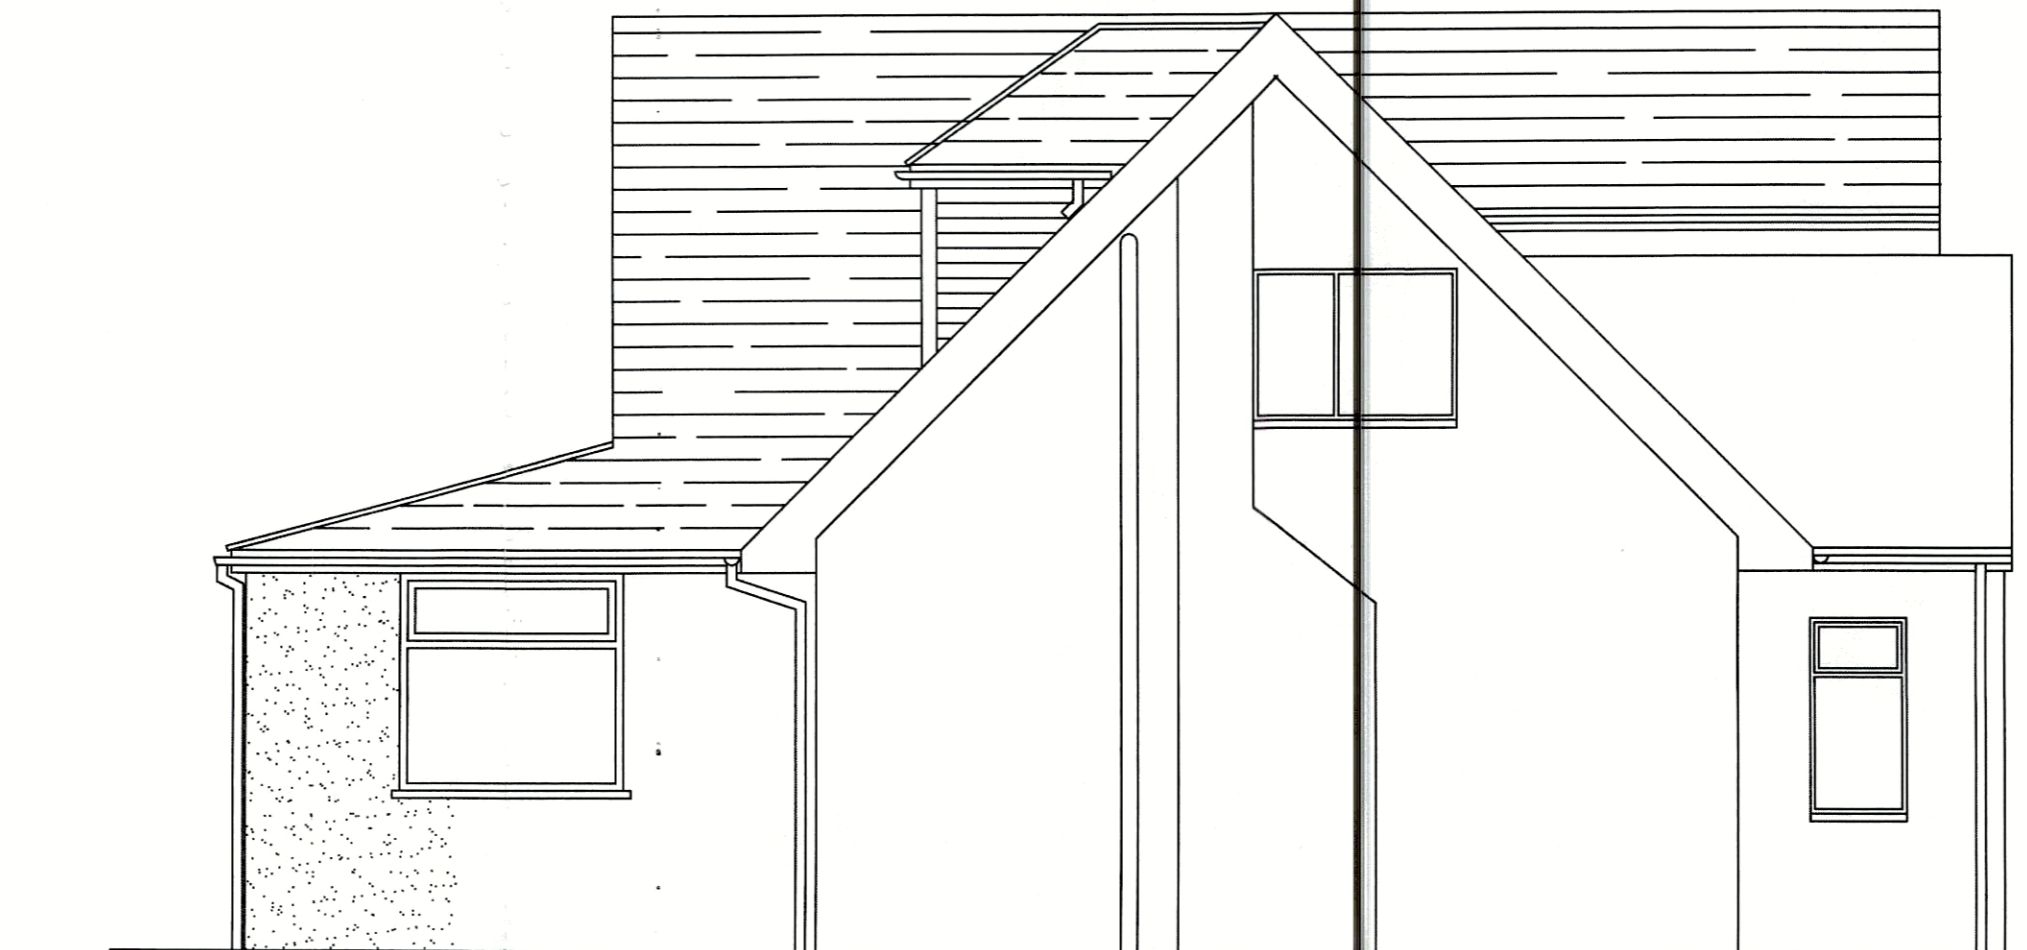


PROPOSED SIDE ELEVATION

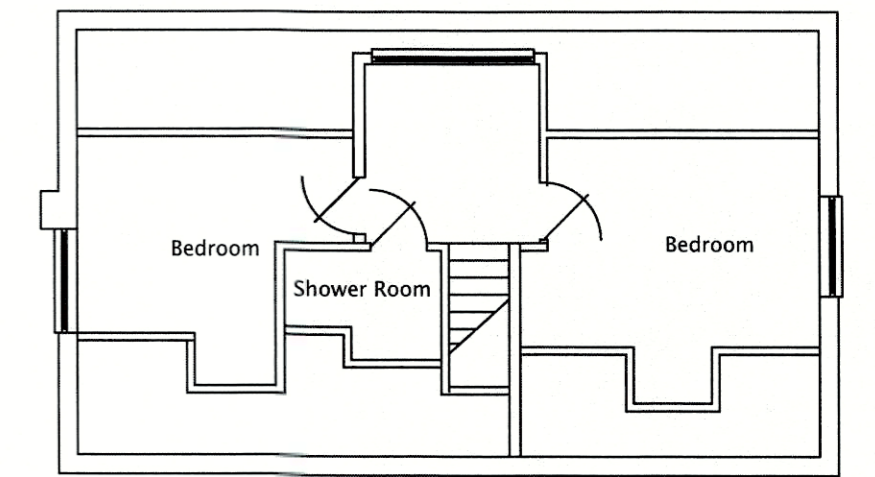

EXISTING FIRST FLOOR PLAN

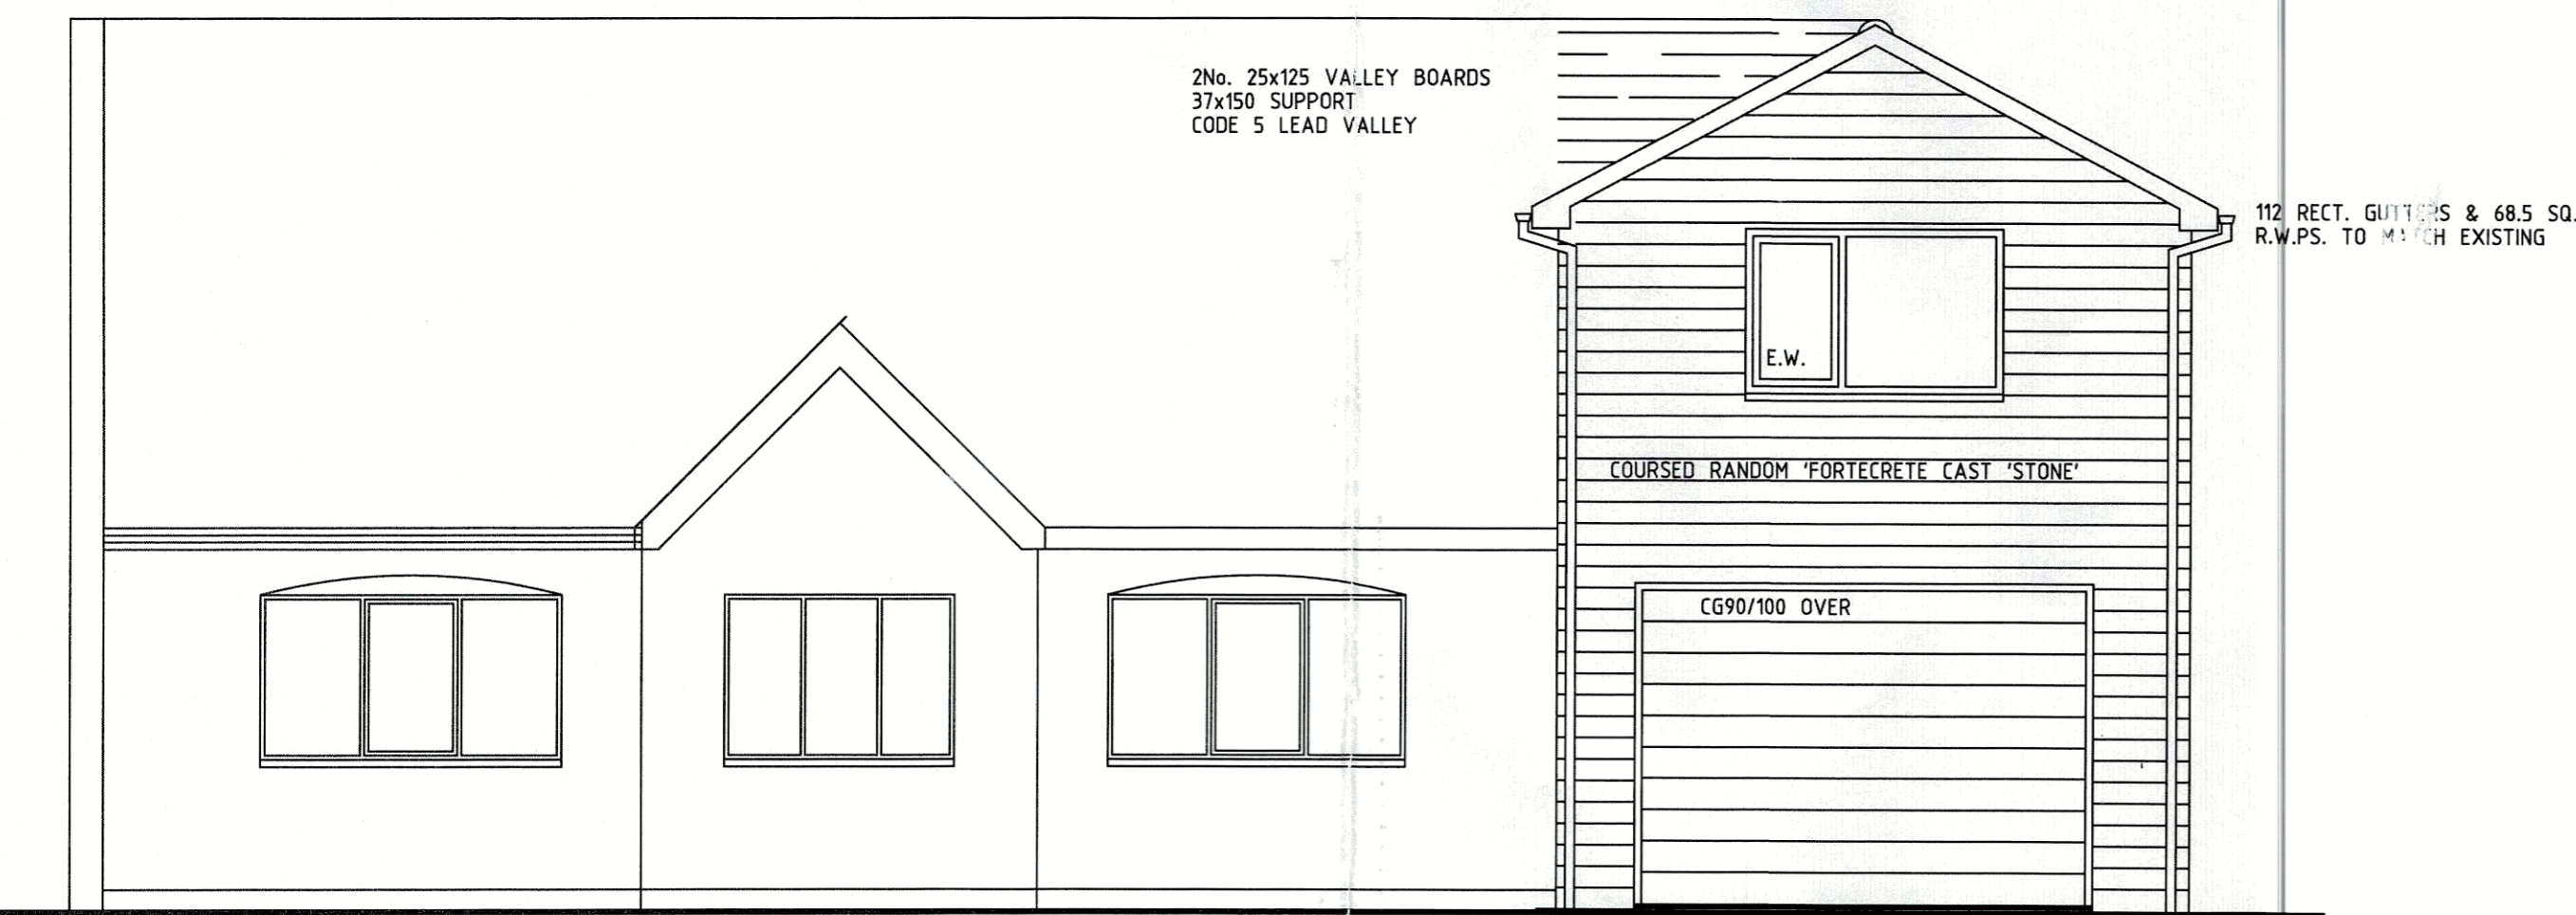

PROPOSED FRONT ELEVATION

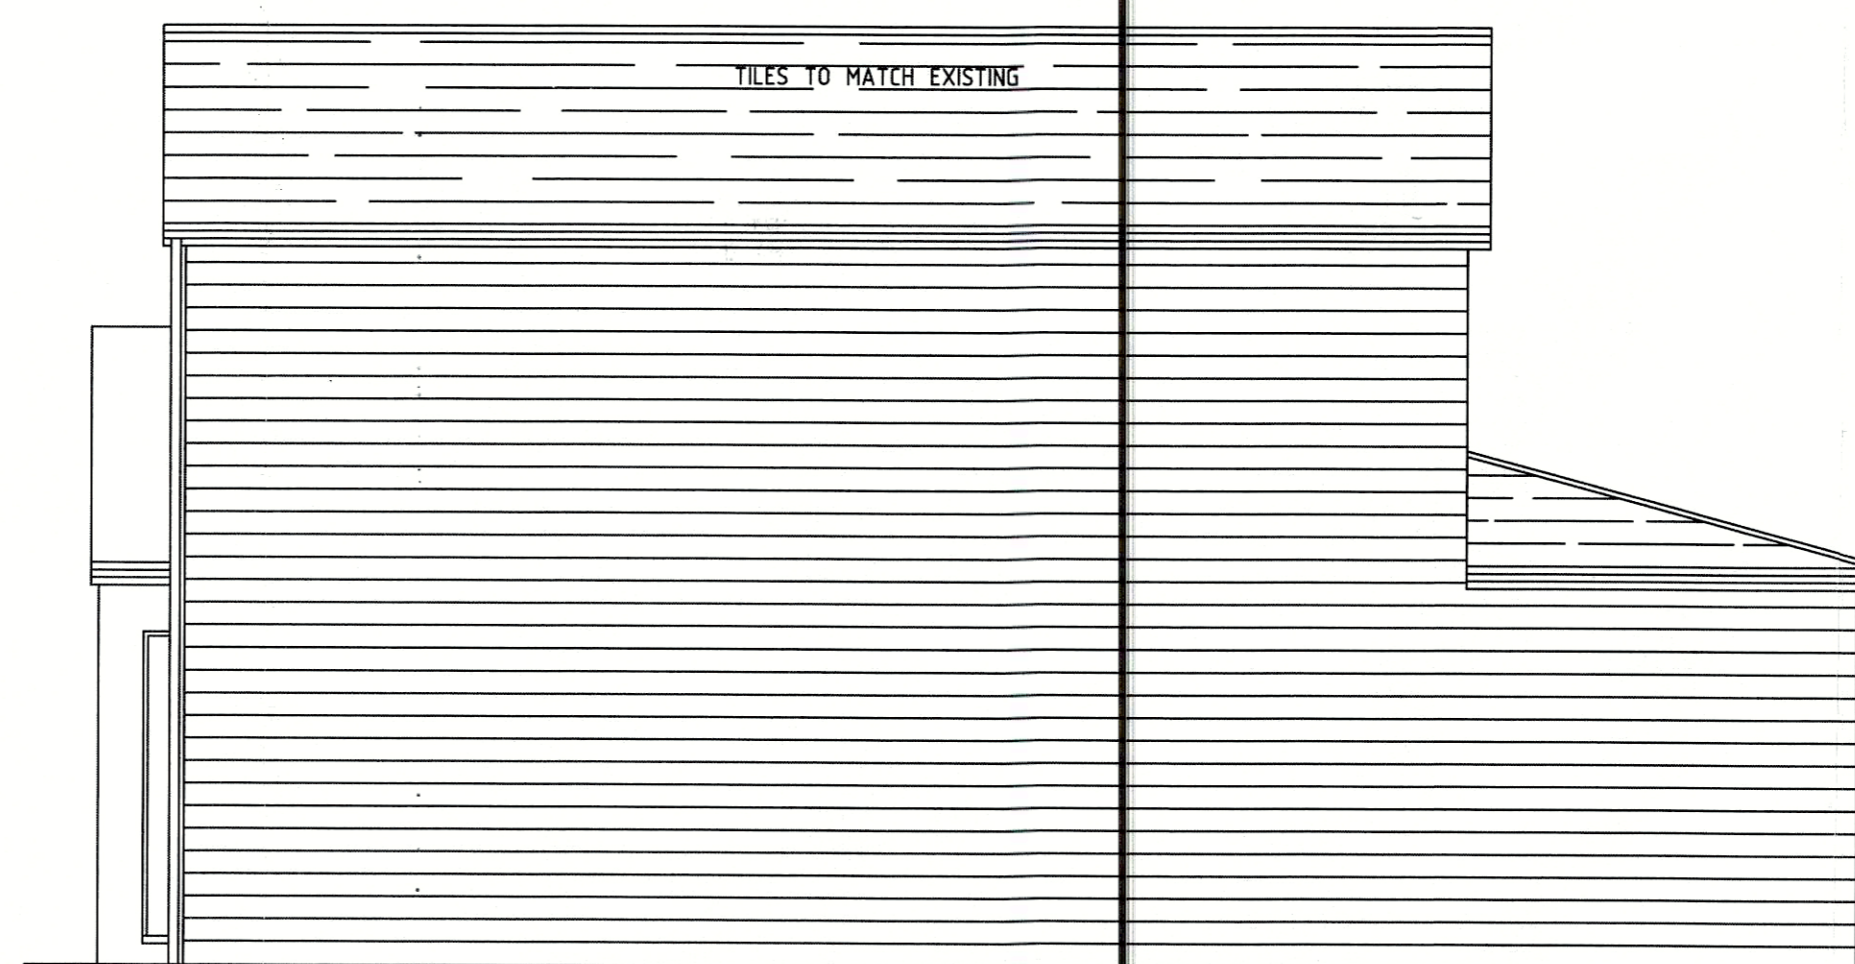

PROPOSED SIDE ELEVATION

PROPOSE EXTENSIONS & ALTERATIONS  
 AT LITTLE CROFT ROBIN HOOD LANE  
 WRIGHTINGTON FOR N. CLARKE  
 EXISTING DETAILS & PROPOSED ELEVATIONS  
 SHEET 1 OF 2

SCALES - 1:50 & 1:100